


DATE	
BY	
DESIGNED	
DRAWN	
CHECKED	
DATE	
REVISION	
NO.	

DATE	
BY	
DESIGNED	
DRAWN	
CHECKED	
DATE	
REVISION	
NO.	

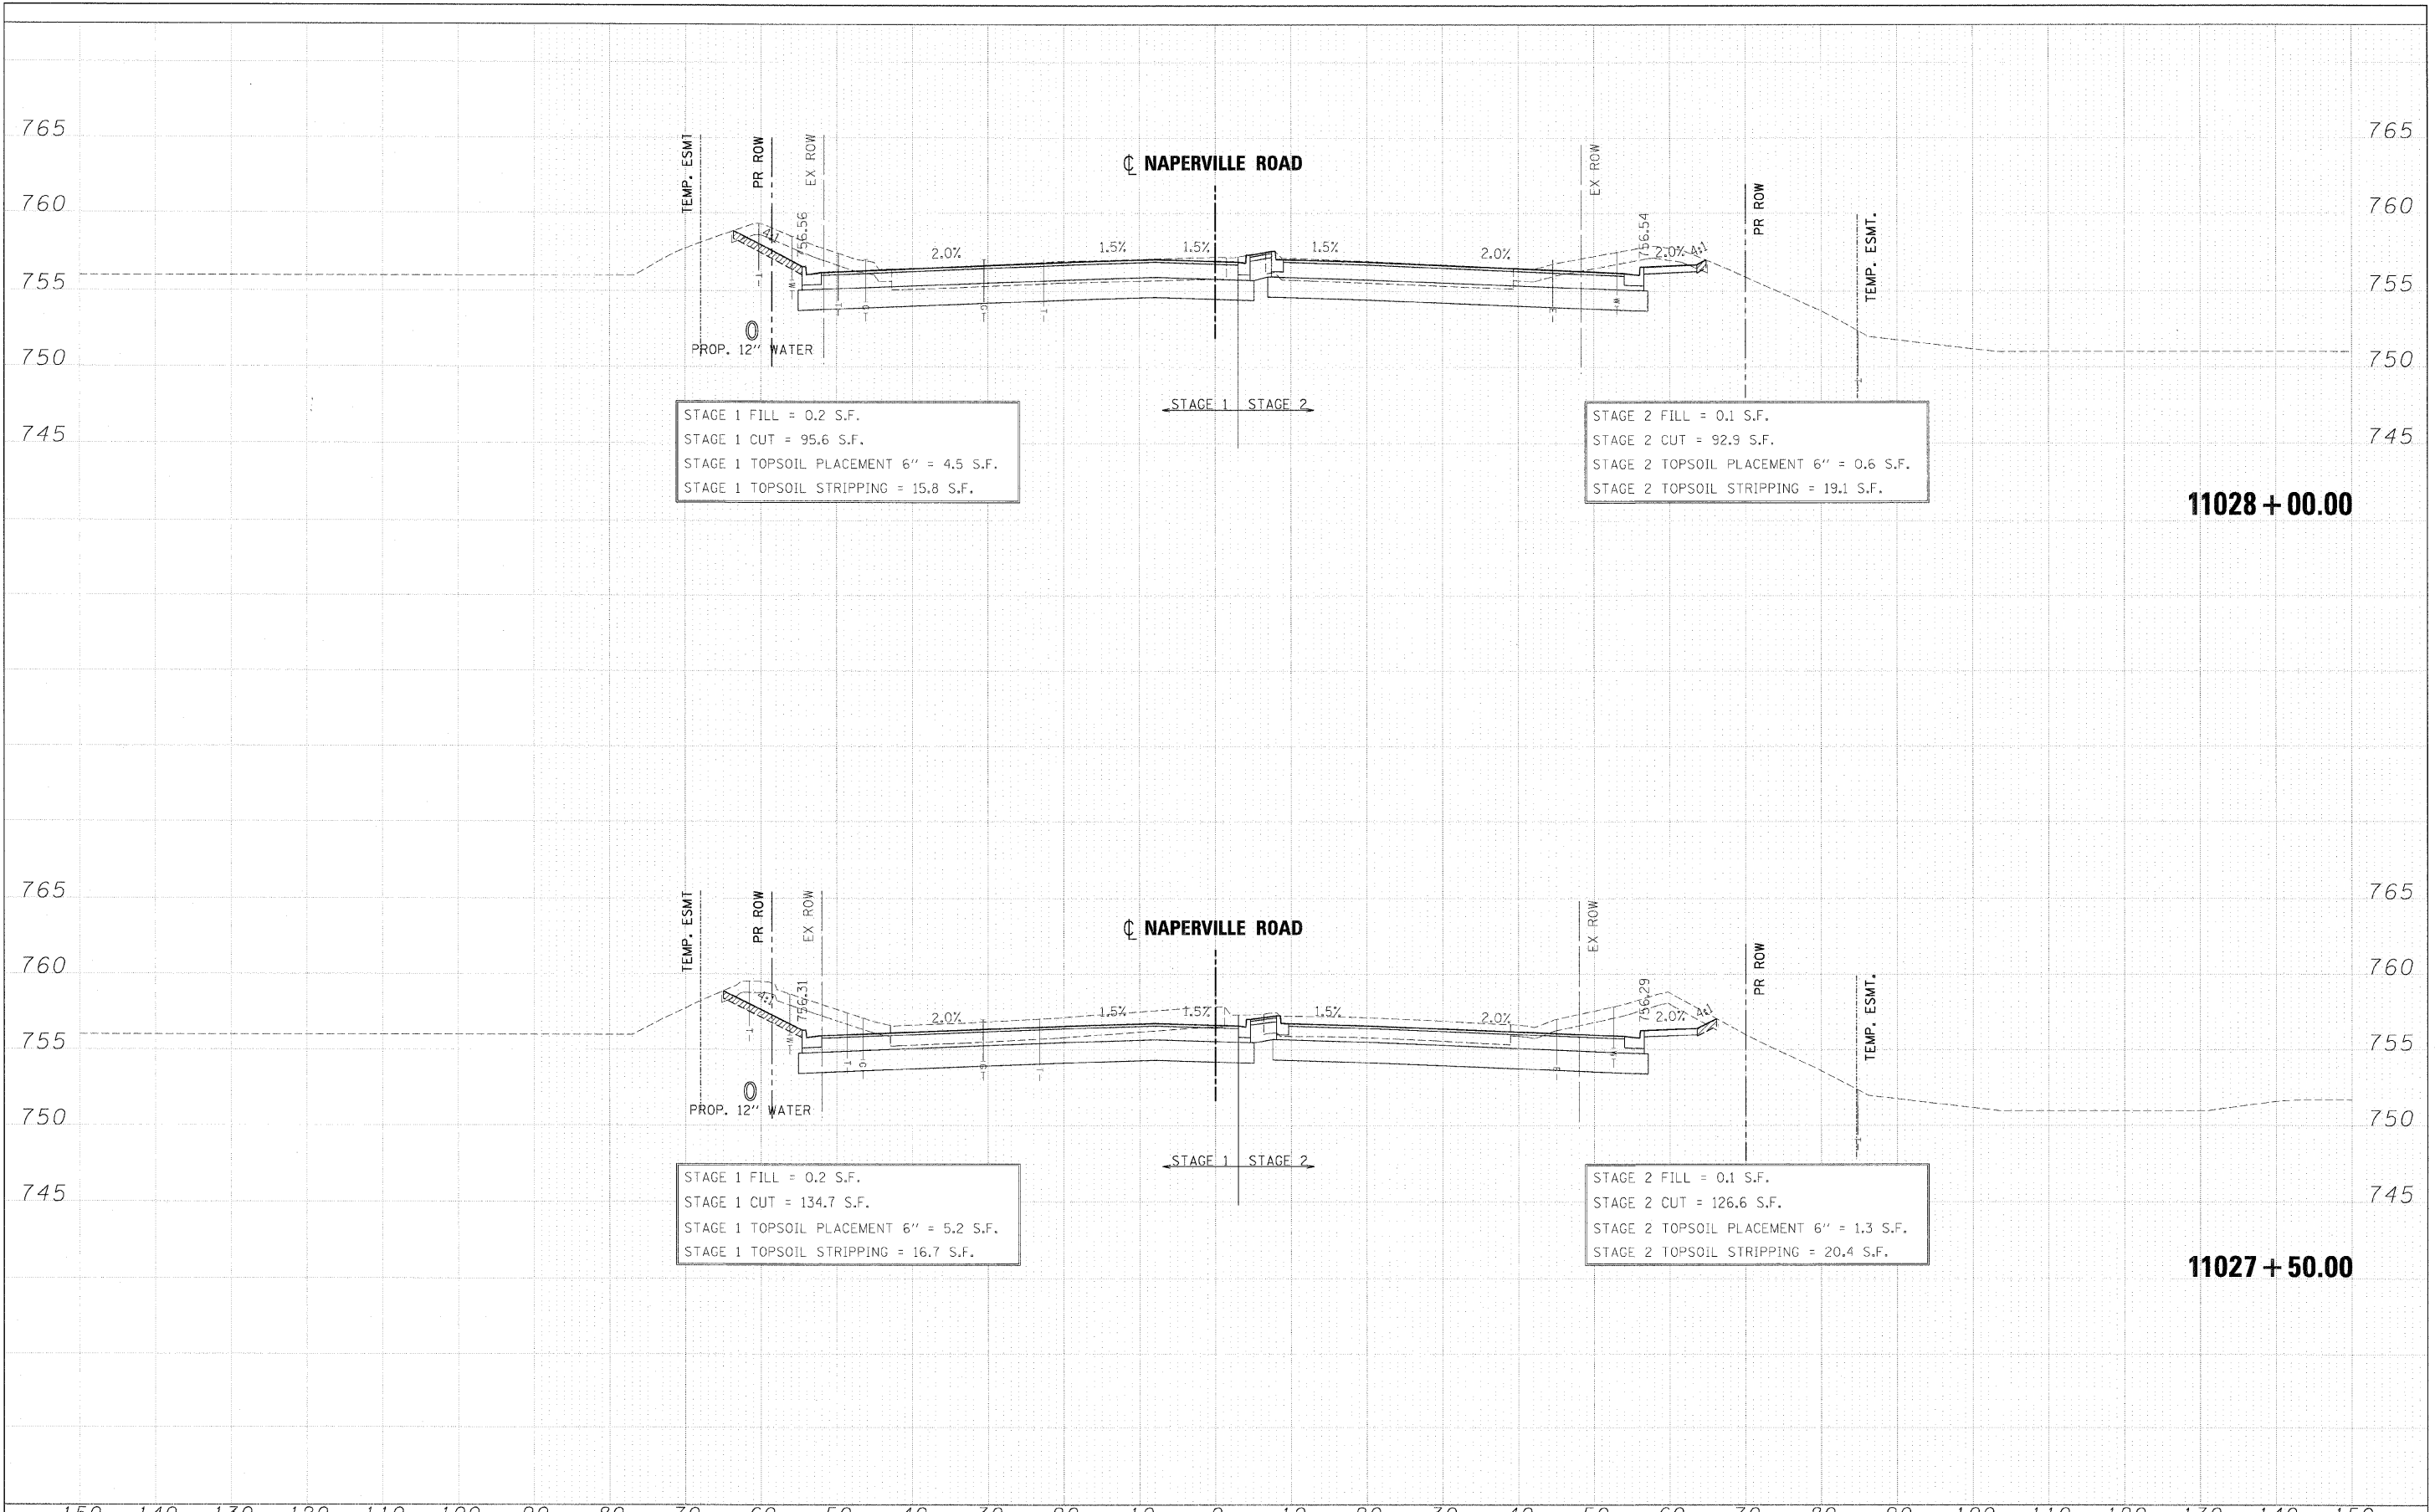

FILE NAME = ...ND162419\KS_Naper.dgn	DESIGNED - JMM	REVISION -	benesch	STATE OF ILLINOIS DEPARTMENT OF TRANSPORTATION	CROSS SECTIONS - NAPERVILLE ROAD			F.A. RTE. 365	SECTION (57 & 58)WRS-2	COUNTY DUPAGE	TOTAL SHEETS 681	SHEET NO. 670		
USER NAME = blank	DRAWN - BMH	REVISION -			SCALE:	SHEET NO. 17 OF 28 SHEETS	STA. 11027+50.00 TO STA. 11028+00.00	CONTRACT NO. 62419						
CHECKED - RMT	DATE - 12/6/10	REVISION -			ILLINOIS FED. AID PROJECT									
PLOT DATE = 12/7/2010														