


FINAL SURVEY	SURVEYED	DATE
NO. 1 BOOK	PLOTTED	BY
NO.	TEMPLATE	
	AREAS CHECKED	
	AREAS CHECKED	

ORIGINAL SURVEY	SURVEYED	DATE
NO. 1 BOOK	PLOTTED	BY
NO.	TEMPLATE	
	AREAS CHECKED	
	AREAS CHECKED	

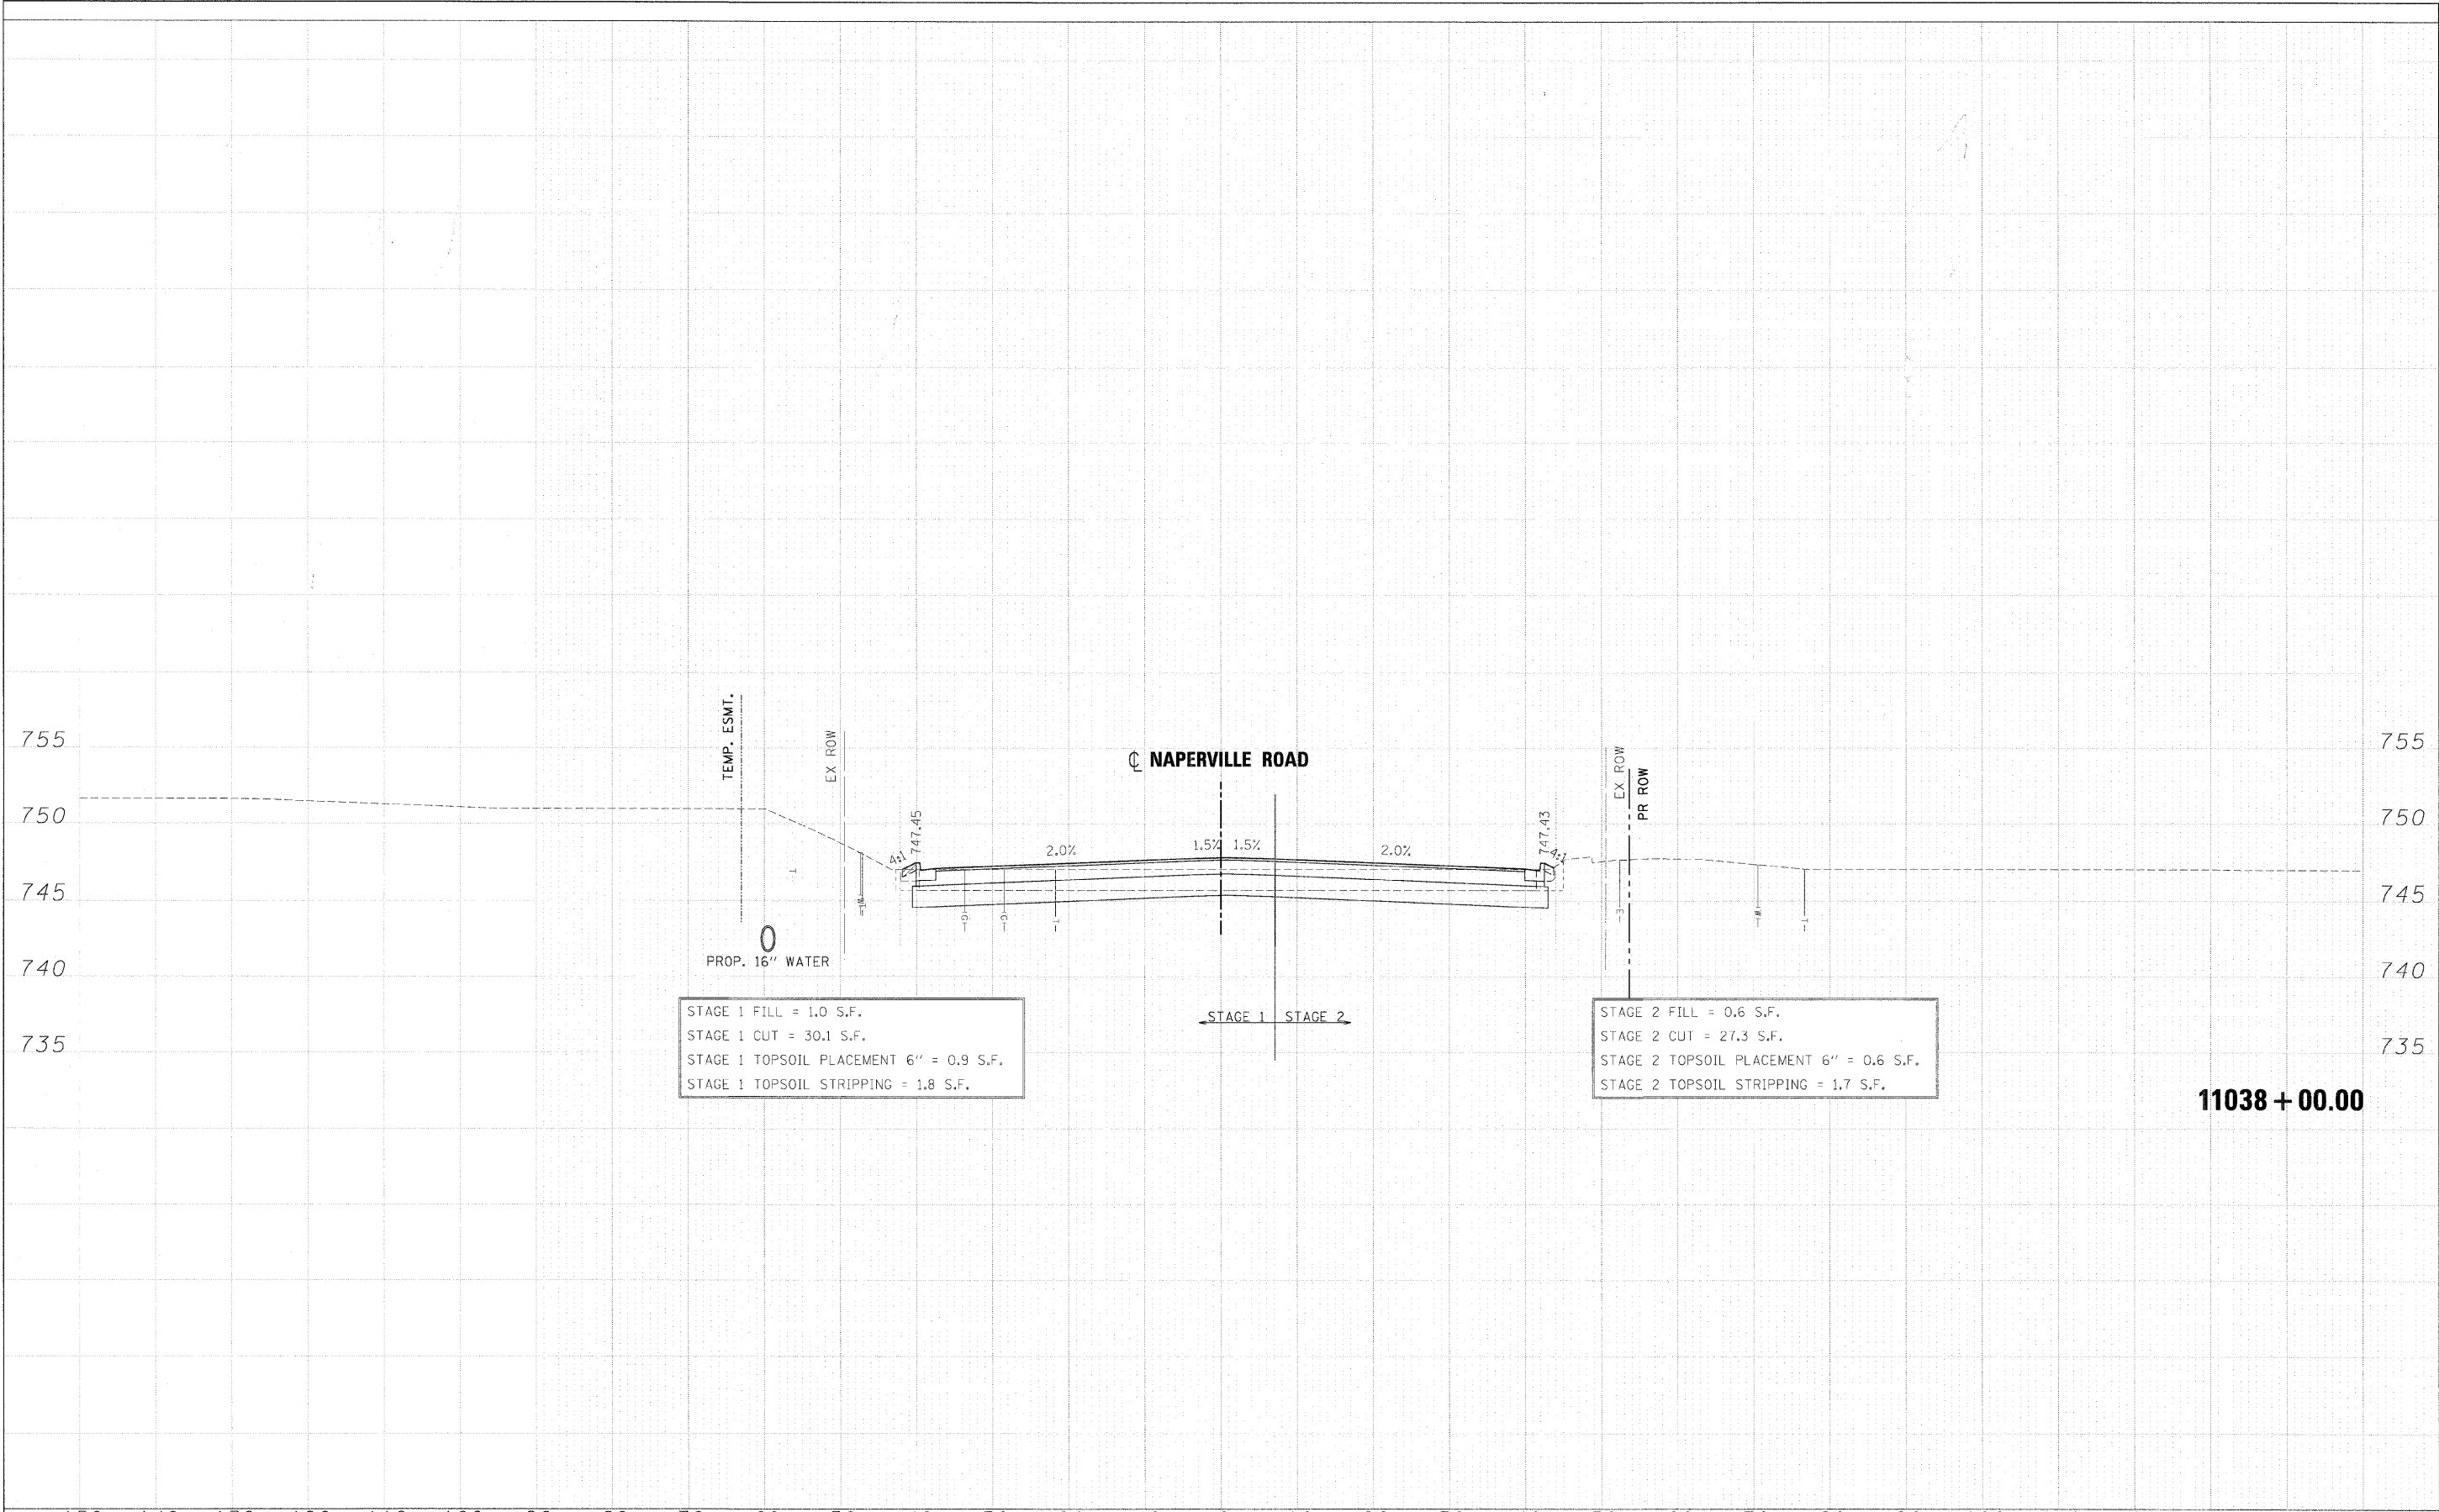

STAGE 1 FILL = 1.0 S.F.
 STAGE 1 CUT = 30.1 S.F.
 STAGE 1 TOPSOIL PLACEMENT 6" = 0.9 S.F.
 STAGE 1 TOPSOIL STRIPPING = 1.8 S.F.

STAGE 2 FILL = 0.6 S.F.
 STAGE 2 CUT = 27.3 S.F.
 STAGE 2 TOPSOIL PLACEMENT 6" = 0.6 S.F.
 STAGE 2 TOPSOIL STRIPPING = 1.7 S.F.

11038 + 00.00

FILE NAME =	DESIGNED - JMM	REVISED -		STATE OF ILLINOIS DEPARTMENT OF TRANSPORTATION		CROSS SECTIONS - NAPERVILLE ROAD				F.A. RTE.	SECTION	COUNTY	TOTAL SHEETS	SHEET NO.
... \D162419-XS_Naper.cgn	DRAWN - BMH	REVISED -								365	(57 & 58)WRS-2	DUPAGE	681	681
USER NAME = tblank	CHECKED - RMT	REVISED -								CONTRACT NO. 62419				
PLOT DATE = 12/7/2010	DATE - 12/6/10	REVISED -								ILLINOIS FED. AID PROJECT				
SCALE:			SHEET NO. 28 OF 28 SHEETS		STA. 11037+50.00 TO STA. 11038+00.00									