



PROPOSED TYPICAL TANGENT SECTION
 STA. 97+48.84 TO STA. 99+80.50 (CURVE RIGHT) N.C.
 *STA. 161+00.48 TO STA. 190+01.95

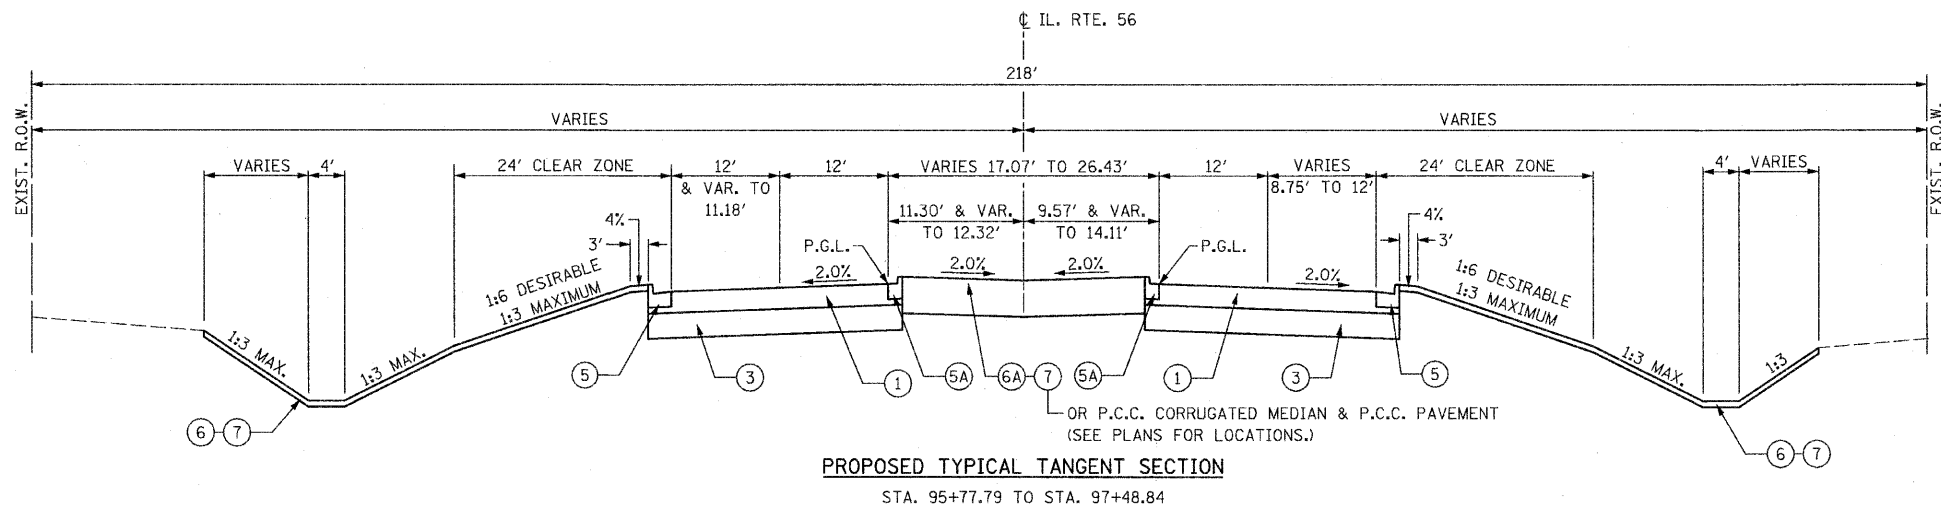

PROPOSED TYPICAL TANGENT SECTION
 STA. 95+77.79 TO STA. 97+48.84
 OR P.C.C. CORRUGATED MEDIAN & P.C.C. PAVEMENT
 (SEE PLANS FOR LOCATIONS.)

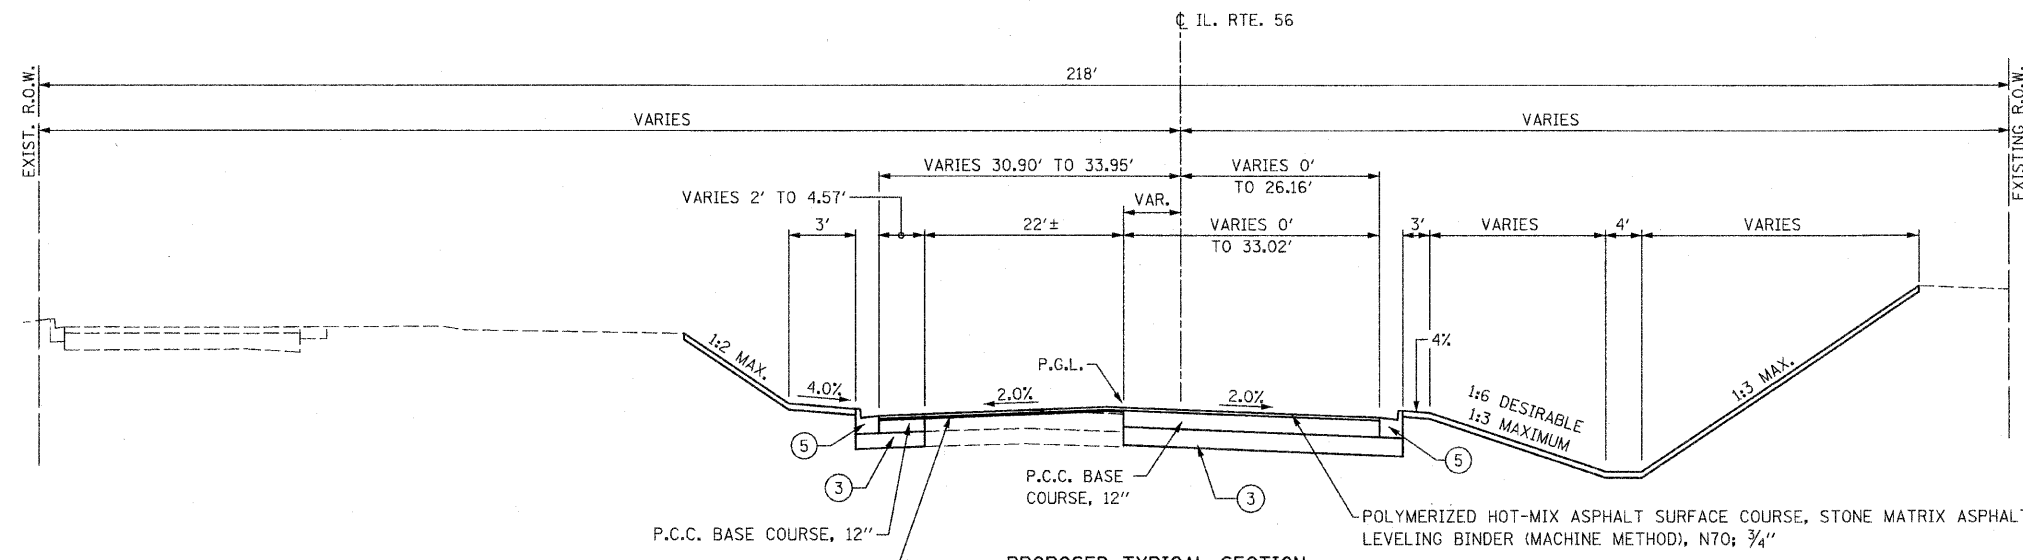

PROPOSED TYPICAL SECTION
 STA. 90+00 TO STA. 95+15 LT. (P.C.C. BASE COURSE, 12'')
 STA. 90+00 TO STA. 95+77.79 RT. (P.C.C. BASE COURSE, 12'')
 STA. 95+15 TO STA. 95+77.79 LT. (HOT MIX ASPHALT FULL DEPTH, 14'')

- PROPOSED LEGEND**
- ① HMA PAVEMENT (FULL DEPTH), 14"
 - ② POLYMERIZED HMA SURFACE COURSE, STONE MATRIX ASPHALT, N80, 2"
 - ③ POLYMERIZED HMA BINDER COURSE, STONE MATRIX ASPHALT, N80, 2"
 - ④ POLYMERIZED HMA BINDER COURSE, IL-19.0, N90, 10"
 - ⑤ NOT USED
 - ⑥ AGGREGATE SUBGRADE, 12"
 - ⑦ HOT-MIX ASPHALT SHOULDERS, 14"
 - ⑧ COMBINATION CONCRETE CURB & GUTTER, TYPE B-6.24
 - ⑨ COMBINATION CONCRETE CURB & GUTTER, TYPE B-6.12
 - ⑩ FURNISHING & PLACING TOPSOIL, 8"
 - ⑪ FURNISHING & PLACING TOPSOIL, 24"
 - ⑫ SEE LANDSCAPING PLANS FOR SEEDING AND SODDING LIMITS
 - ⑬ HOT-MIX ASPHALT PATH, 10"
 - ⑭ HOT-MIX ASPHALT SURFACE COURSE, MIX "C", N50, 1 1/2"
 - ⑮ HOT-MIX ASPHALT BINDER COURSE, IL-19.0, N50, 2 1/2"
 - ⑯ AGGREGATE BASE COURSE, TYPE B, 6"
 - ⑰ AGGREGATE SHOULDER, TYPE B, 8" (2' WIDTH)
 - ⑱ PIPE UNDERDRAINS, 4"

FILE NAME = D162420-shr-typical12.dgn
 PLOT DATE = 12/29/2010
 PLOT SCALE = 1/8" = 1' IN.

CHRISTIAN-ROGE & ASSOCIATES, INC.
 ENGINEERS-PLANNERS-SURVEYORS
 211 WEST WACKER DRIVE
 CHICAGO, ILLINOIS 60606
 PHONE: (312)372-2023 FAX: (312)372-5274

DESIGNED - D.L.
 DRAWN - B.K.
 CHECKED - M.P.
 DATE - DECEMBER 3, 2010

REVISED 1 - ADDENDUM 1 12-28-2010
 REVISED -
 REVISED -
 REVISED -

STATE OF ILLINOIS
DEPARTMENT OF TRANSPORTATION

PROPOSED TYPICAL SECTIONS
IL. RTE. 56
 SCALE: NONE SHEET NO. 1 OF 3 SHEETS STA. TO STA.

F.A.P. RTE.	SECTION	COUNTY	TOTAL SHEETS	SHEET NO.
365	(58&59) WRS-3	DUPAGE	466	18
CONTRACT NO. 62420				
FED. ROAD DIST. NO. 1 ILLINOIS FED. AID PROJECT				