



**EXISTING TYPICAL SECTION**  
STA. 507+00 TO STA. 527+00

- EXISTING LEGEND**
- (A) HOT-MIX ASPHALT SURFACE AND BINDER COURSE, 15 3/4"±
  - (B) P.C.C. BASE COURSE, 8"±
  - (C) HOT-MIX ASPHALT PAVEMENT, 19"±
  - (D) P.C.C. COMBINATION CURB AND GUTTER
  - (E) P.C.C. SIDEWALK
  - (F) SUB-BASE GRANULAR MATERIAL, 4" & VARIES
  - REMOVAL ITEMS

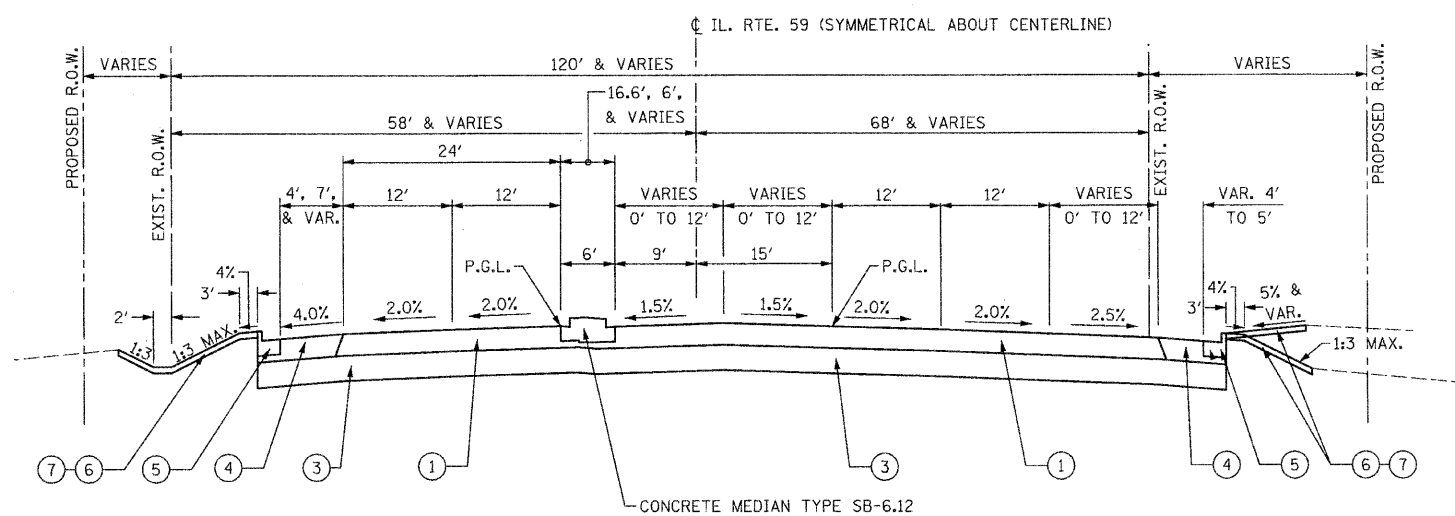

**PROPOSED TYPICAL SECTION**  
STA. 510+08.00 TO STA. 516+13.00  
STA. 518+00.00 TO STA. 524+60.00

- PROPOSED LEGEND**
- (1) HMA PAVEMENT (FULL DEPTH), 14"
  - (2) POLYMERIZED HMA SURFACE COURSE, STONE MATRIX ASPHALT, N80, 2"
  - (3) POLYMERIZED HMA BINDER COURSE, STONE MATRIX ASPHALT, N80, 2"
  - (4) POLYMERIZED HMA BINDER COURSE, IL-19.0, N90, 10"
  - (5) NOT USED
  - (6) AGGREGATE SUBGRADE, 12"
  - (7) HOT-MIX ASPHALT SHOULDERS, 14"
  - (8) COMBINATION CONCRETE CURB & GUTTER, TYPE B-6.24
  - (9) COMBINATION CONCRETE CURB & GUTTER, TYPE B-6.12
  - (10) FURNISHING & PLACING TOPSOIL, 8"
  - (11) FURNISHING & PLACING TOPSOIL, 24"
  - (12) SEE LANDSCAPING PLANS FOR SEEDING AND SODDING LIMITS
  - (13) HOT-MIX ASPHALT PATH, 10"
  - (14) HOT-MIX ASPHALT SURFACE COURSE, MIX "C", N50, 1 1/2"
  - (15) HOT-MIX ASPHALT BINDER COURSE, IL-19.0, N50, 2 1/2"
  - (16) AGGREGATE BASE COURSE, TYPE B, 6"
  - (17) AGGREGATE SHOULDER, TYPE B, 8" (2' WIDTH)
  - (18) PIPE UNDERDRAINS, 4"

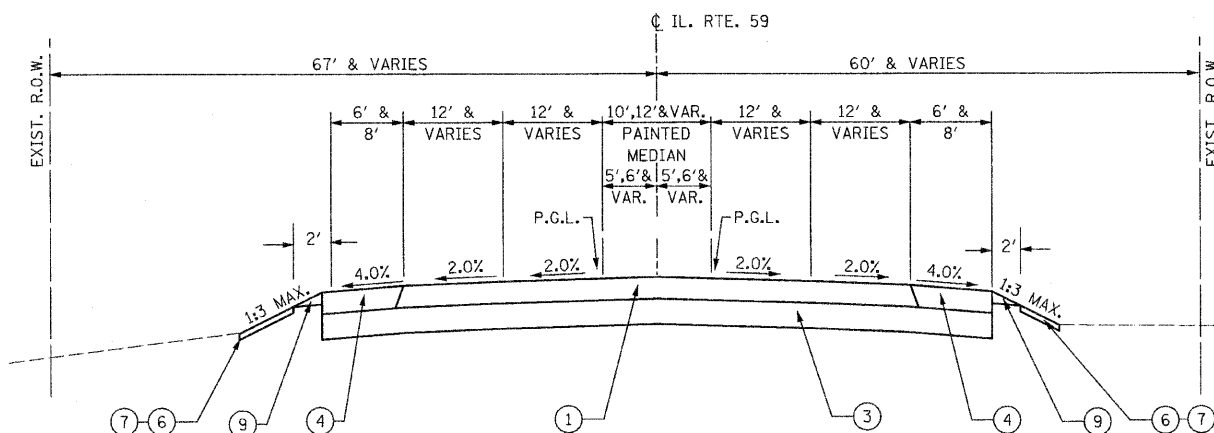

**PROPOSED TYPICAL SECTION**  
STA. 507+00.00 TO STA. 510+08.00  
STA. 524+60.00 TO STA. 527+00.00

FILE NAME = 0162428-ah-t-typic16.dgn  
PLOT DATE = 12/29/2010  
PLOT SCALE = 1/8" = 1' / IN.

**CHRISTIAN-ROGE & ASSOCIATES, INC.**  
ENGINEERS-PLANNERS-SURVEYORS  
211 WEST WACKER DRIVE  
CHICAGO, ILLINOIS 60606  
PHONE: (312)372-2023 FAX: (312)372-5274

DESIGNED - D.L.	REVISED / 1 - ADDENDUM 1 12-28-2010
DRAWN - B.K.	REVISED -
CHECKED - M.P.	REVISED -
DATE - DECEMBER 3, 2010	REVISED -

**STATE OF ILLINOIS**  
**DEPARTMENT OF TRANSPORTATION**

**EXISTING & PROPOSED TYPICAL SECTIONS**  
**IL. RTE. 59**

SCALE: NONE SHEET NO. 1 OF 1 SHEETS STA. TO STA.

F.A.P. RTE.	SECTION	COUNTY	TOTAL SHEETS	SHEET NO.
365	(58&59) WRS-3	DuPAGE	466	22
FED. ROAD DIST. NO. 1 ILLINOIS FED. AID PROJECT			CONTRACT NO. 62420	