
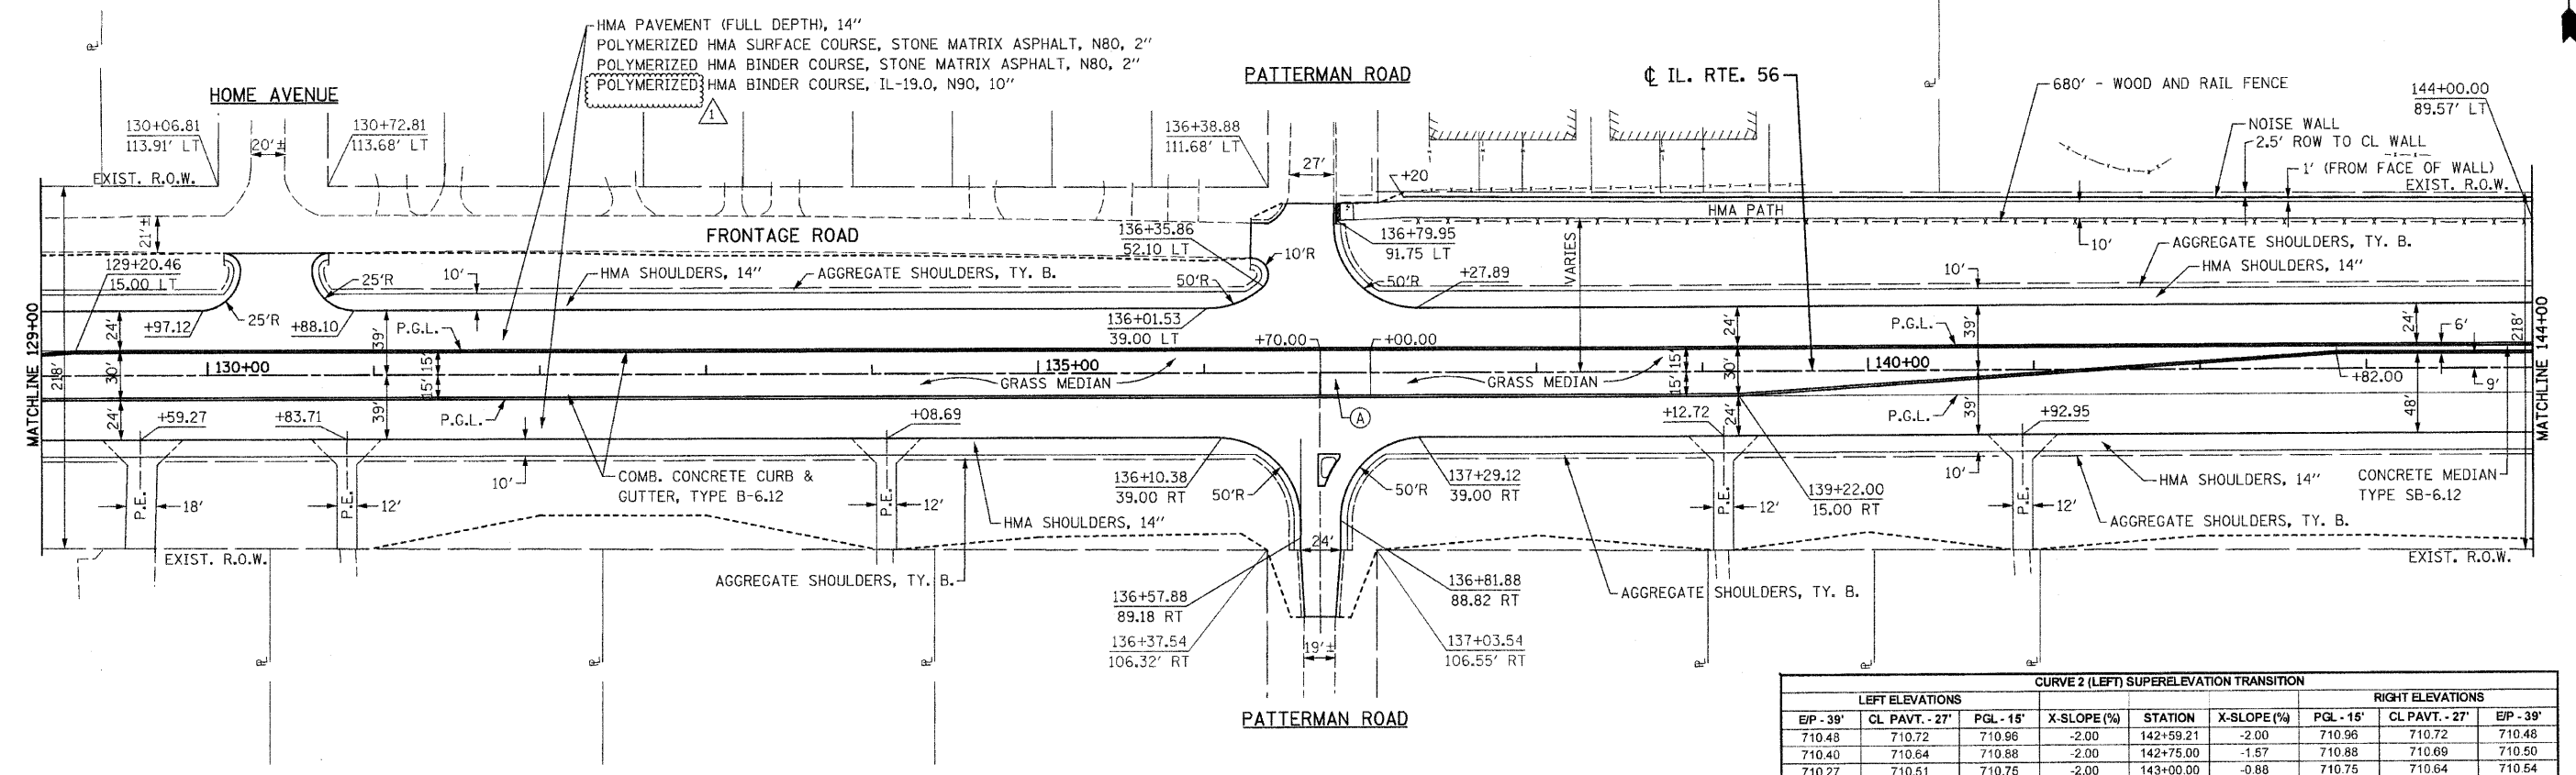


CITY OF WARRENVILLE
NW 1/4 SECTION 34 - 39 - 9

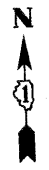

CURVE 2 (LEFT) SUPERELEVATION TRANSITION

LEFT ELEVATIONS				RIGHT ELEVATIONS				
EP - 39'	CL PAVT. - 27'	PGL - 16'	X-SLOPE (%)	STATION	X-SLOPE (%)	PGL - 16'	CL PAVT. - 27'	EP - 39'
710.48	710.72	710.96	-2.00	142+59.21	-2.00	710.96	710.72	710.48
710.40	710.64	710.88	-2.00	142+75.00	-1.57	710.88	710.69	710.50
710.27	710.51	710.75	-2.00	143+00.00	-0.88	710.75	710.64	710.54
710.14	710.38	710.62	-2.00	143+25.00	-0.19	710.62	710.60	710.57
710.10	710.34	710.58	-2.00	143+31.82	0.00	710.58	710.58	710.58
710.01	710.25	710.49	-2.00	143+50.00	0.50	710.49	710.55	710.61
709.88	710.12	710.36	-2.00	143+75.00	1.19	710.36	710.50	710.65
709.75	709.99	710.23	-2.00	144+00.00	1.88	710.23	710.46	710.68
709.73	709.97	710.21	-2.00	144+04.43	2.00	710.21	710.45	710.69
709.69	709.94	710.19	-2.09	144+07.82	2.09	710.19	710.44	710.69
709.48	709.79	710.10	-2.57	144+25.00	2.57	710.10	710.41	710.72
709.24	709.61	709.99	-3.14	144+45.82	3.14	709.99	710.37	710.74

CRA 16 ELEV. 715.99
STA. 136+30.37 104.42' LT.
N.W. BOLT ON FIRE HYDRANT

NOTES:
1. FOR HOME AVENUE AND PATTERNMAN ROAD INTERSECTIONS, SEE INTERSECTION DETAILS SHEET.

(A) EMERGENCY ACCESS
60' - DEPRESSED CURB AND GUTTER
90 SQ YD - HMA SHOULDER, 14"
SEE CROSS SECTION FOR DETAIL

