


SIGN (A)


LEFT ON GREEN  
ARROW  
ONLY

R10-5  
(24" X 30")  
(8 REQUIRED)

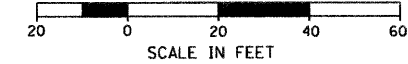

MATCH LINE A-A  
SEE SHEET 2 OF 2

RESTORATION OF WORK AREA.  
RESTORATION OF THE TRAFFIC SIGNAL WORK AREA SHALL BE INCIDENTAL TO THE RELATED PAY ITEM SUCH AS FOUNDATION, CONDUIT, HANDHOLE, TRENCH AND BACKFILL, ETC., AND NO EXTRA COMPENSATION SHALL BE ALLOWED. ALL ROADWAY SURFACES SUCH AS SHOULDER, MEDIAN, SIDEWALKS, PAVEMENT, ETC., SHALL BE REPLACED IN KIND. ALL DAMAGE TO MOWED LAWNS SHALL BE REPLACED WITH AN APPROVED SALT TOLERANT SOD, AND ALL DAMAGE TO UNMOWED FIELDS SHALL BE SEEDED IN ACCORDANCE WITH STANDARD SPECIFICATIONS 252 AND 250 RESPECTIVELY.

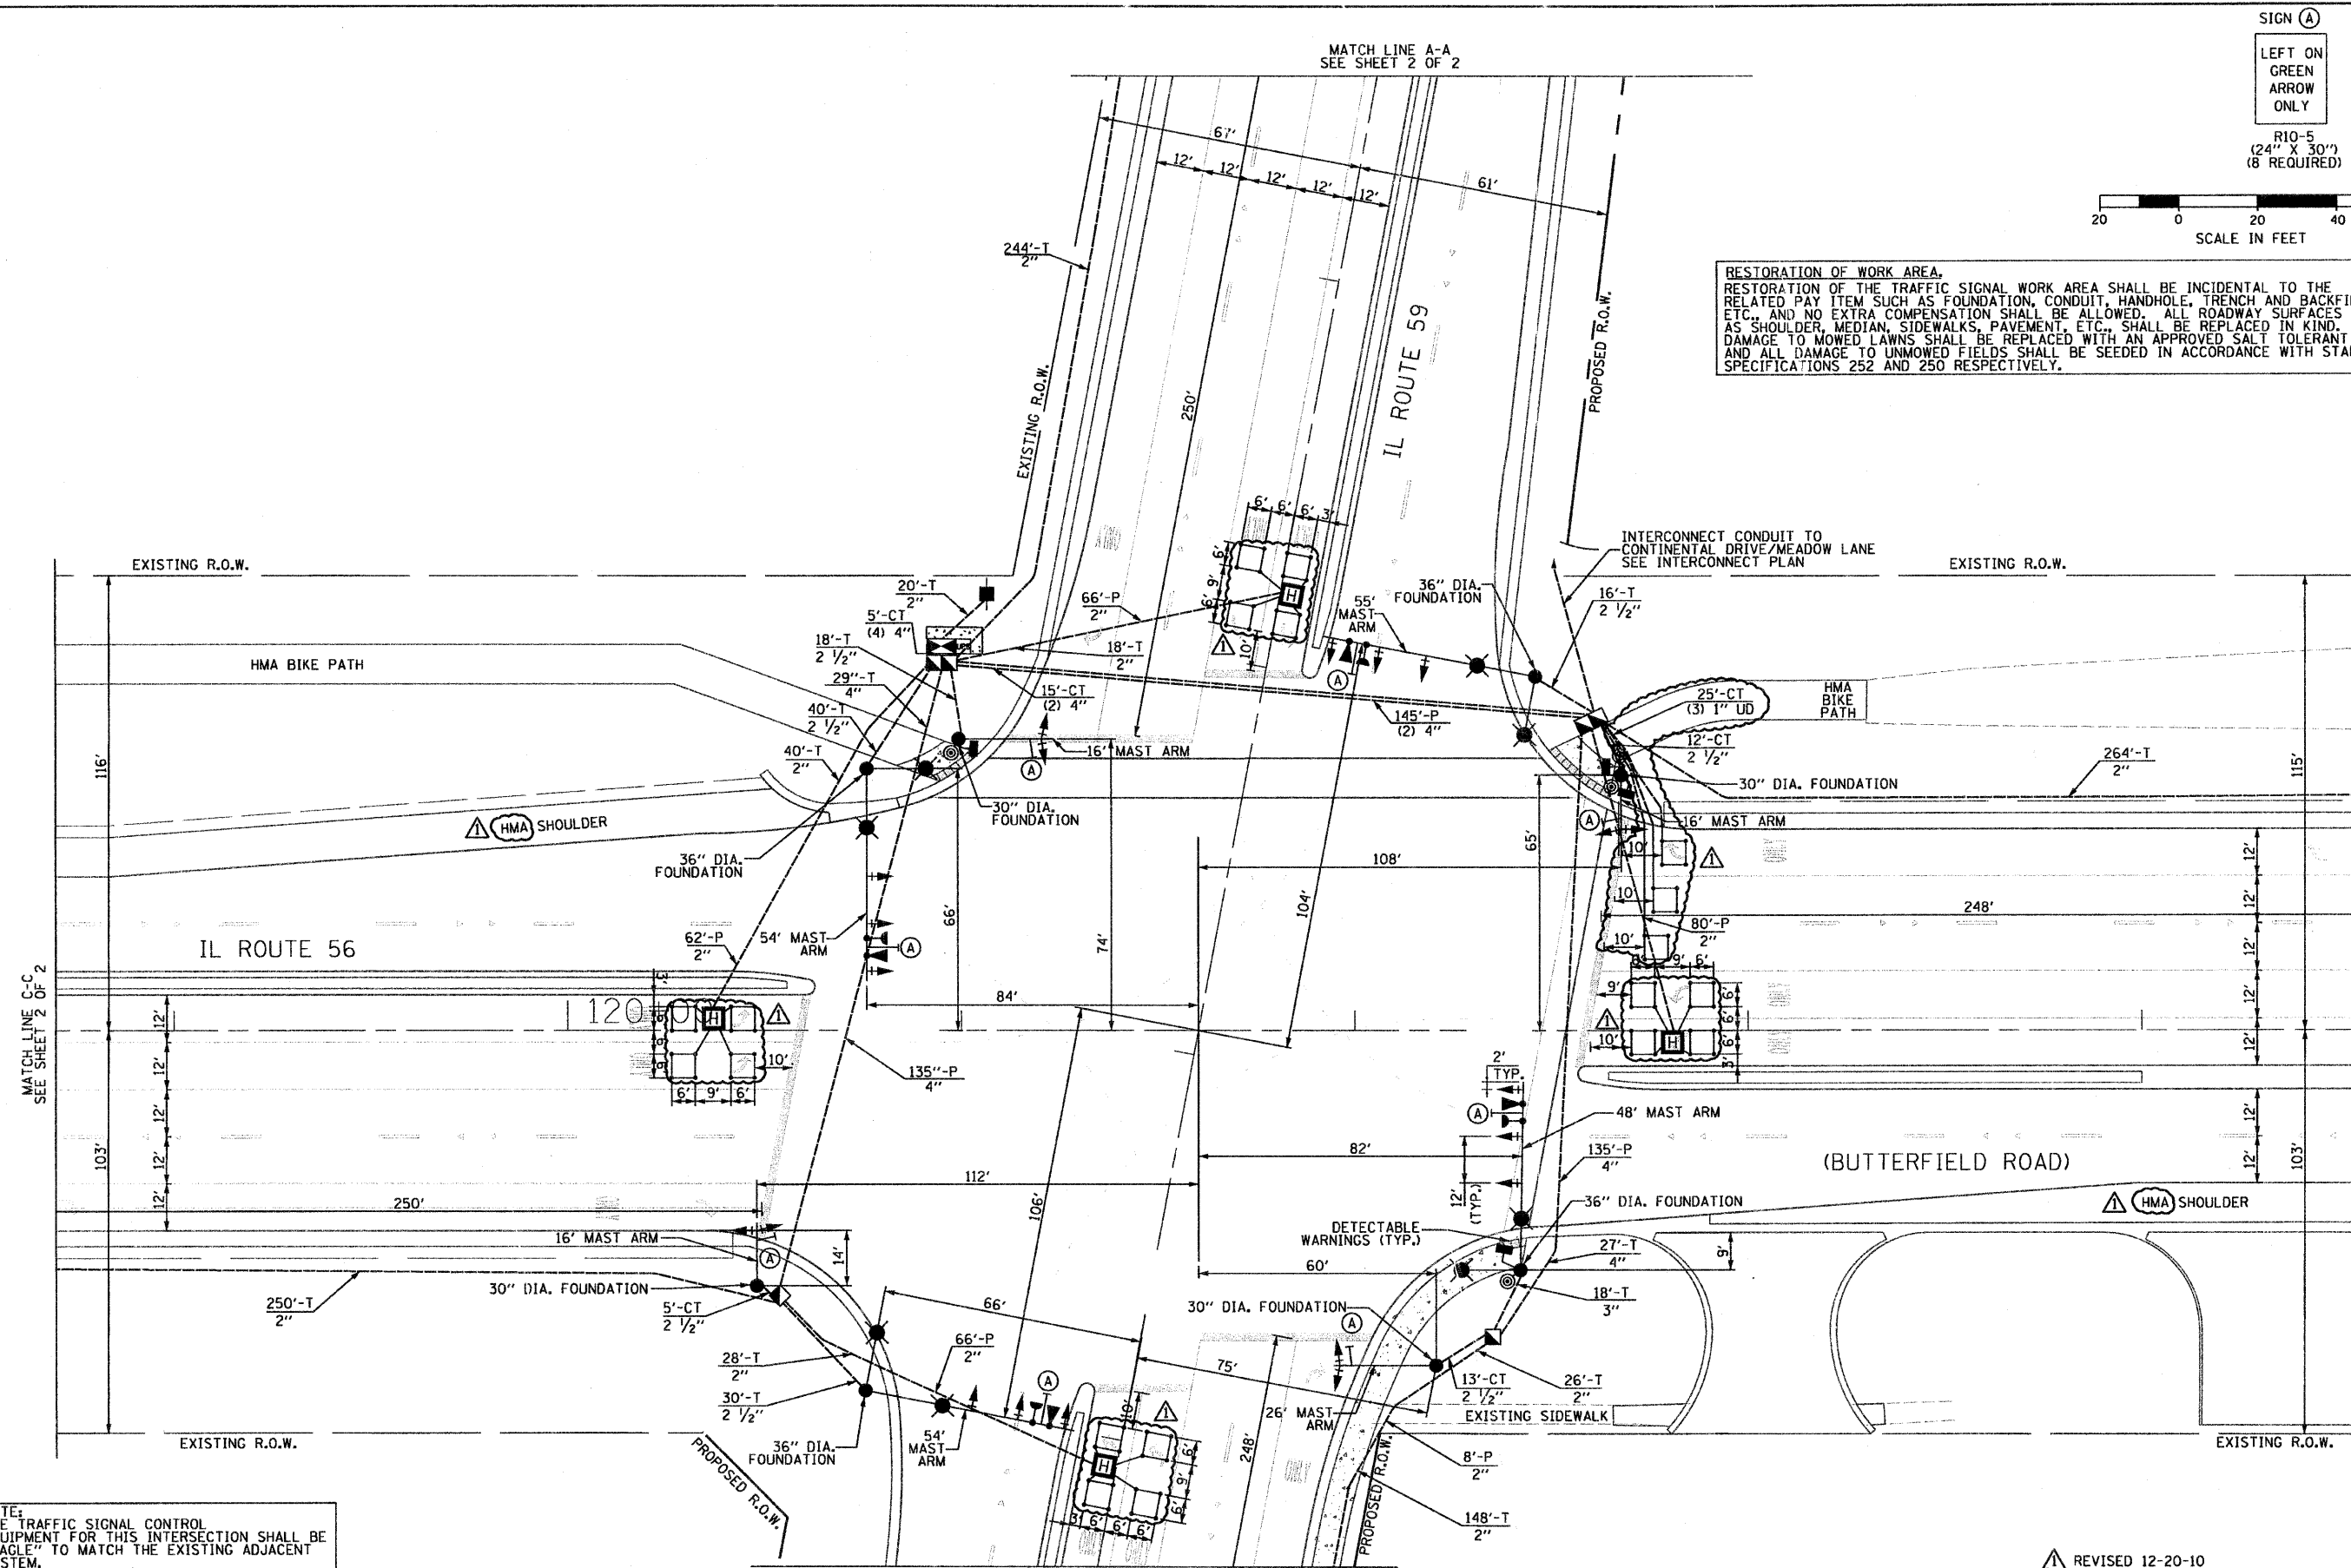

NOTE:  
THE TRAFFIC SIGNAL CONTROL  
EQUIPMENT FOR THIS INTERSECTION SHALL BE  
"EAGLE" TO MATCH THE EXISTING ADJACENT  
SYSTEM.

REVISED 12-20-10

TS-11

FILE NAME = TS-12.dgn  
PLOT DATE = 12/28/2010

**SPAAN Tech, Inc.**  
311 S. Wacker Drive, Suite 2400 Chicago, IL 60606  
Phone: 312.277.8800 Fax: 312.277.8800  
Web: www.SpaanTech.com

|                    |           |
|--------------------|-----------|
| DESIGNED - R.A.S.  | REVISED - |
| DRAWN - R.A.S.     | REVISED - |
| CHECKED - A.D.O.   | REVISED - |
| DATE - AUGUST 2010 | REVISED - |

**STATE OF ILLINOIS**  
**DEPARTMENT OF TRANSPORTATION**

**TRAFFIC SIGNAL INSTALLATION PLAN**  
IL ROUTE 56 (BUTTERFIELD ROAD) AND IL ROUTE 59 - SHEET 1 OF 2

SCALE: 1" = 20' SHEET NO. OF SHEETS STA. 118+70 TO STA. 124+55

|   |                       |               |                  |               |
|---|-----------------------|---------------|------------------|---------------|
| F.A.P. RTE. 365                                   | SECTION (58&59) WRS-3 | COUNTY DUPAGE | TOTAL SHEETS 466 | SHEET NO. 294 |
| CONTRACT NO. 62420                                |                       |               |                  |               |
| FED. ROAD DIST. NO. 1 (ILLINOIS) FED. AID PROJECT |                       |               |                  |               |