

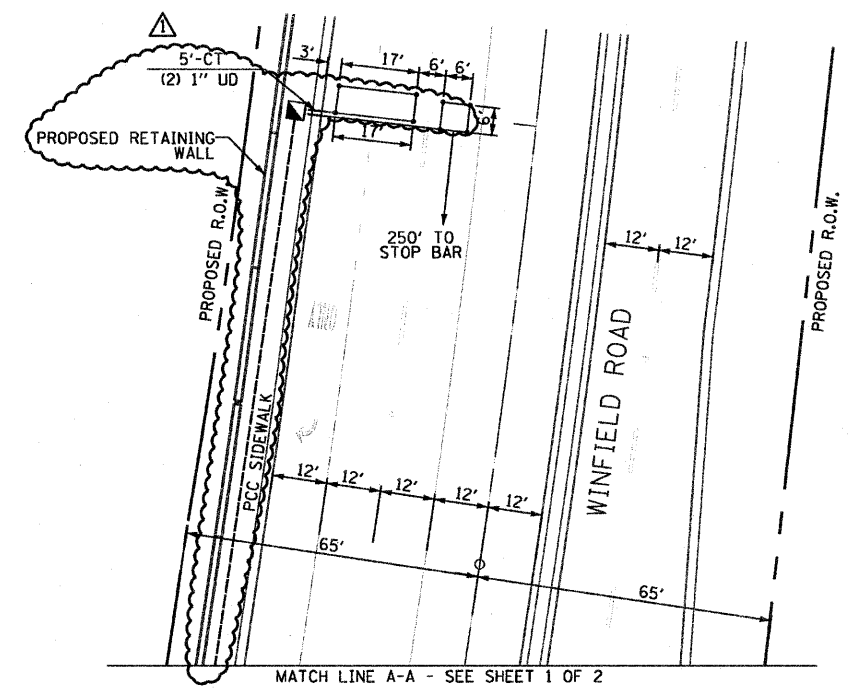
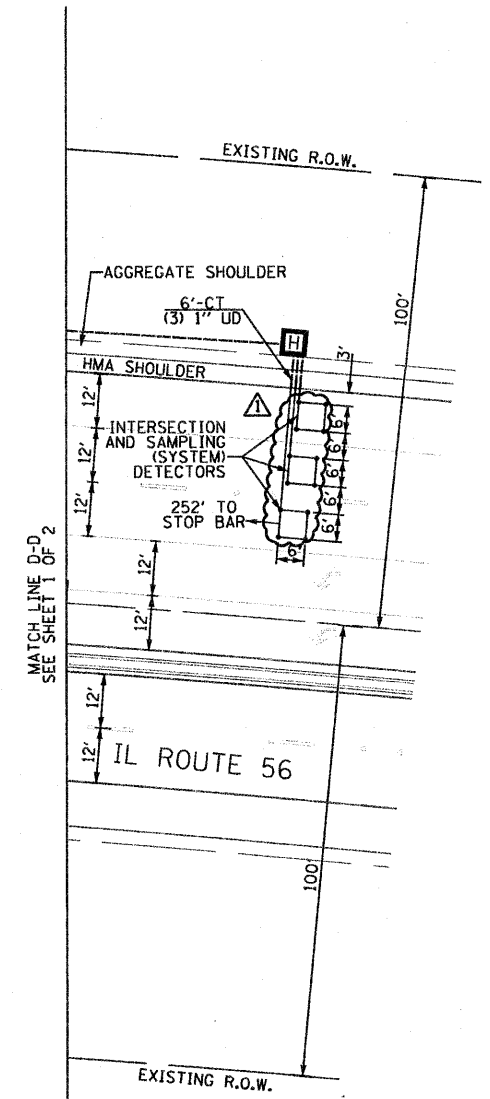


RESTORATION OF WORK AREA.
 RESTORATION OF THE TRAFFIC SIGNAL WORK AREA SHALL BE INCIDENTAL TO THE RELATED PAY ITEM SUCH AS FOUNDATION, CONDUIT, HANDHOLE, TRENCH AND BACKFILL, ETC., AND NO EXTRA COMPENSATION SHALL BE ALLOWED. ALL ROADWAY SURFACES SUCH AS SHOULDER, MEDIAN, SIDEWALKS, PAVEMENT, ETC., SHALL BE REPLACED IN KIND. ALL DAMAGE TO MOWED LAWNS SHALL BE REPLACED WITH AN APPROVED SALT TOLERANT SOD, AND ALL DAMAGE TO UNMOWED FIELDS SHALL BE SEEDING IN ACCORDANCE WITH STANDARD SPECIFICATIONS 252 AND 250 RESPECTIVELY.

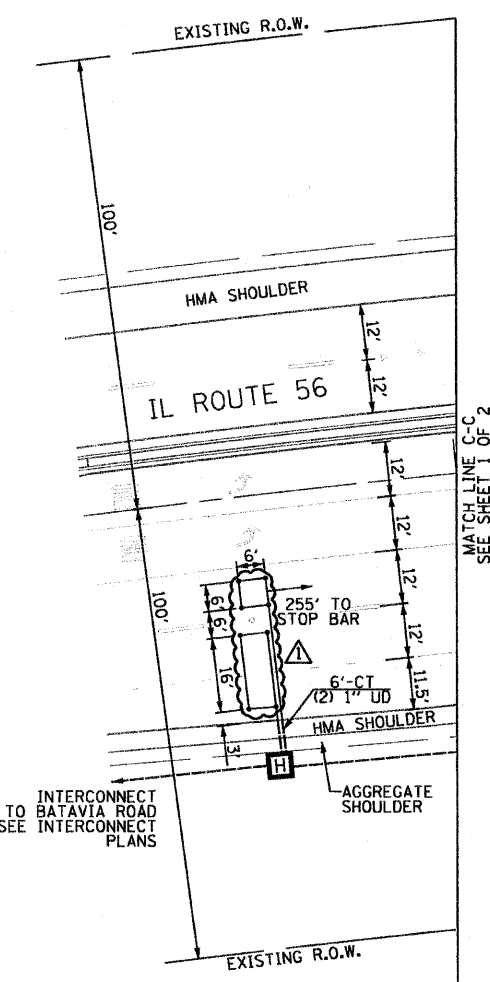

MATCH LINE B-B - SEE SHEET 1 OF 2

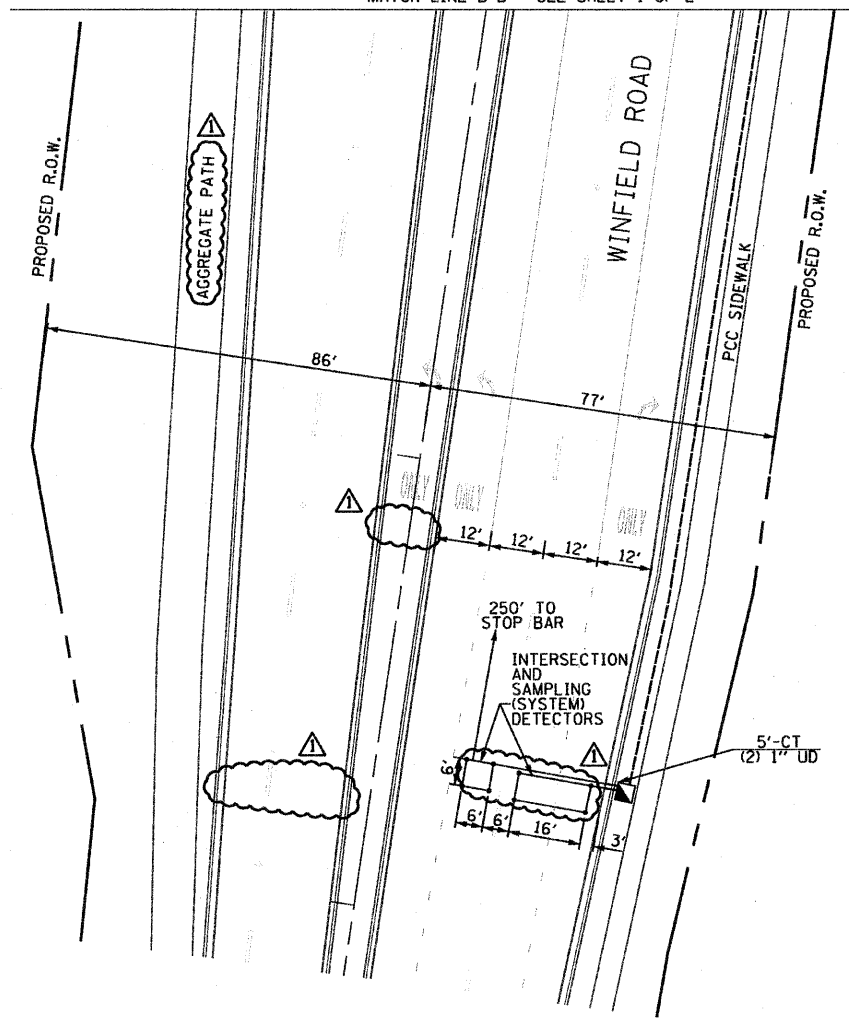

FILE NAME = T5-38.dgn PLOT DATE = 12/28/2010	SPAAN Tech, Inc. <small>311 S. Wacker Drive, Suite 2400 Chicago, IL 60606</small>	DESIGNED - R.A.S.	REVISED -	STATE OF ILLINOIS DEPARTMENT OF TRANSPORTATION	TRAFFIC SIGNAL INSTALLATION PLAN IL ROUTE 56 (BUTTERFIELD ROAD) AND WINFIELD ROAD - SHEET 2 OF 2			F.A.P. RTE. 365	SECTION (58&59) WRS-3	COUNTY DuPAGE	TOTAL SHEETS 466	SHEET NO. 306
		DRAWN - R.A.S.	REVISED -		CHECKED - A.D.O.	REVISED -	SCALE: 1" = 20'	SHEET NO.	OF SHEETS	STA.	TO STA.	CONTRACT NO. 62420 <small>FED. ROAD DIST. NO. 1 ILLINOIS FED. AID PROJECT</small>
		DATE - AUGUST 2010	REVISED -					TS-23 REVISED 12-20-10				