


- NOTE:**
1. FOR TEMPORARY TRAFFIC SIGNALS AT BATAVIA ROAD SEE SHT. NO. 297.
  2. WORK THIS DRAWING WITH STAGE I BATAVIA ROAD.

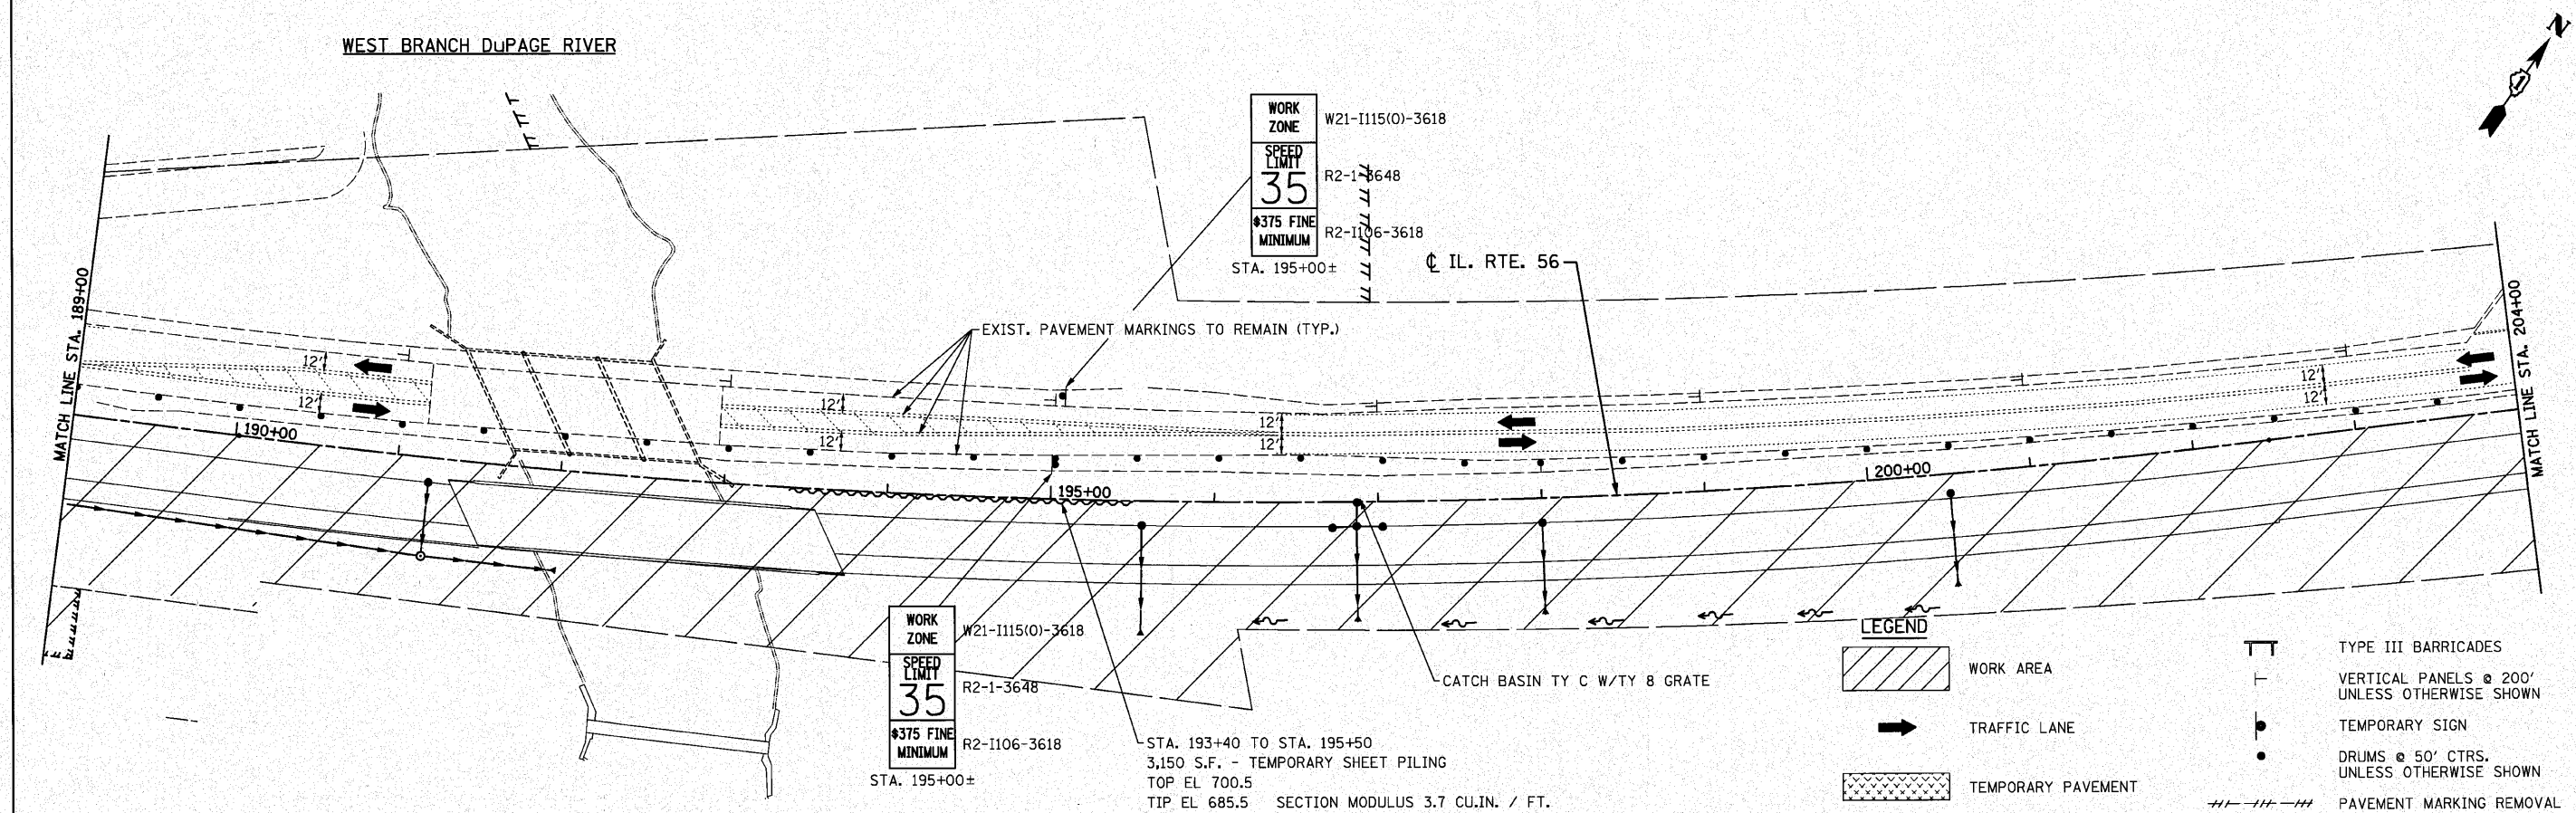

**LEGEND**

- WORK AREA
- TRAFFIC LANE
- TEMPORARY PAVEMENT
- TYPE III BARRICADES
- VERTICAL PANELS @ 200' UNLESS OTHERWISE SHOWN
- TEMPORARY SIGN
- DRUMS @ 50' CTRS. UNLESS OTHERWISE SHOWN
- PAVEMENT MARKING REMOVAL