

UTILITY LINE LEGEND

- | | | | |
|-------|--------------------------------|---------|----------------------------------|
| — T — | EXISTING UNDERGROUND TELEPHONE | — G — | EXISTING UNDERGROUND GAS |
| — W — | EXISTING UNDERGROUND WATER | — CTV — | EXISTING UNDERGROUND CABLE TV |
| — E — | EXISTING UNDERGROUND ELECTRIC | — FO — | EXISTING UNDERGROUND FIBER OPTIC |


STATE OF ILLINOIS }
COUNTY OF COOK } S.S.

UTILITY(IES) SHOWN HEREON HAVE BEEN INVESTIGATED BY ASE IN ACCORDANCE WITH ASCE 38-02 GUIDELINES FOR QUALITY LEVEL B (QLB). ALL OTHER INFORMATION SHOWN HAS BEEN PROVIDED BY OTHERS.

FIELD WORK WAS PERFORMED BETWEEN THE 20TH OF MARCH AND 26TH DAY OF MAY, A.D., 2009.

IN WITNESS WHEREOF, I HAVE HEREUNTO SET MY HAND AND SEAL THIS 29TH DAY OF MAY A.D., 2009. CHICAGO, IL.

Steven M. Rienks
STEVEN M. RIENKS - ILLINOIS PROFESSIONAL ENGINEER NUMBER 62-044619
MY LICENSE EXPIRES 11/30/2009

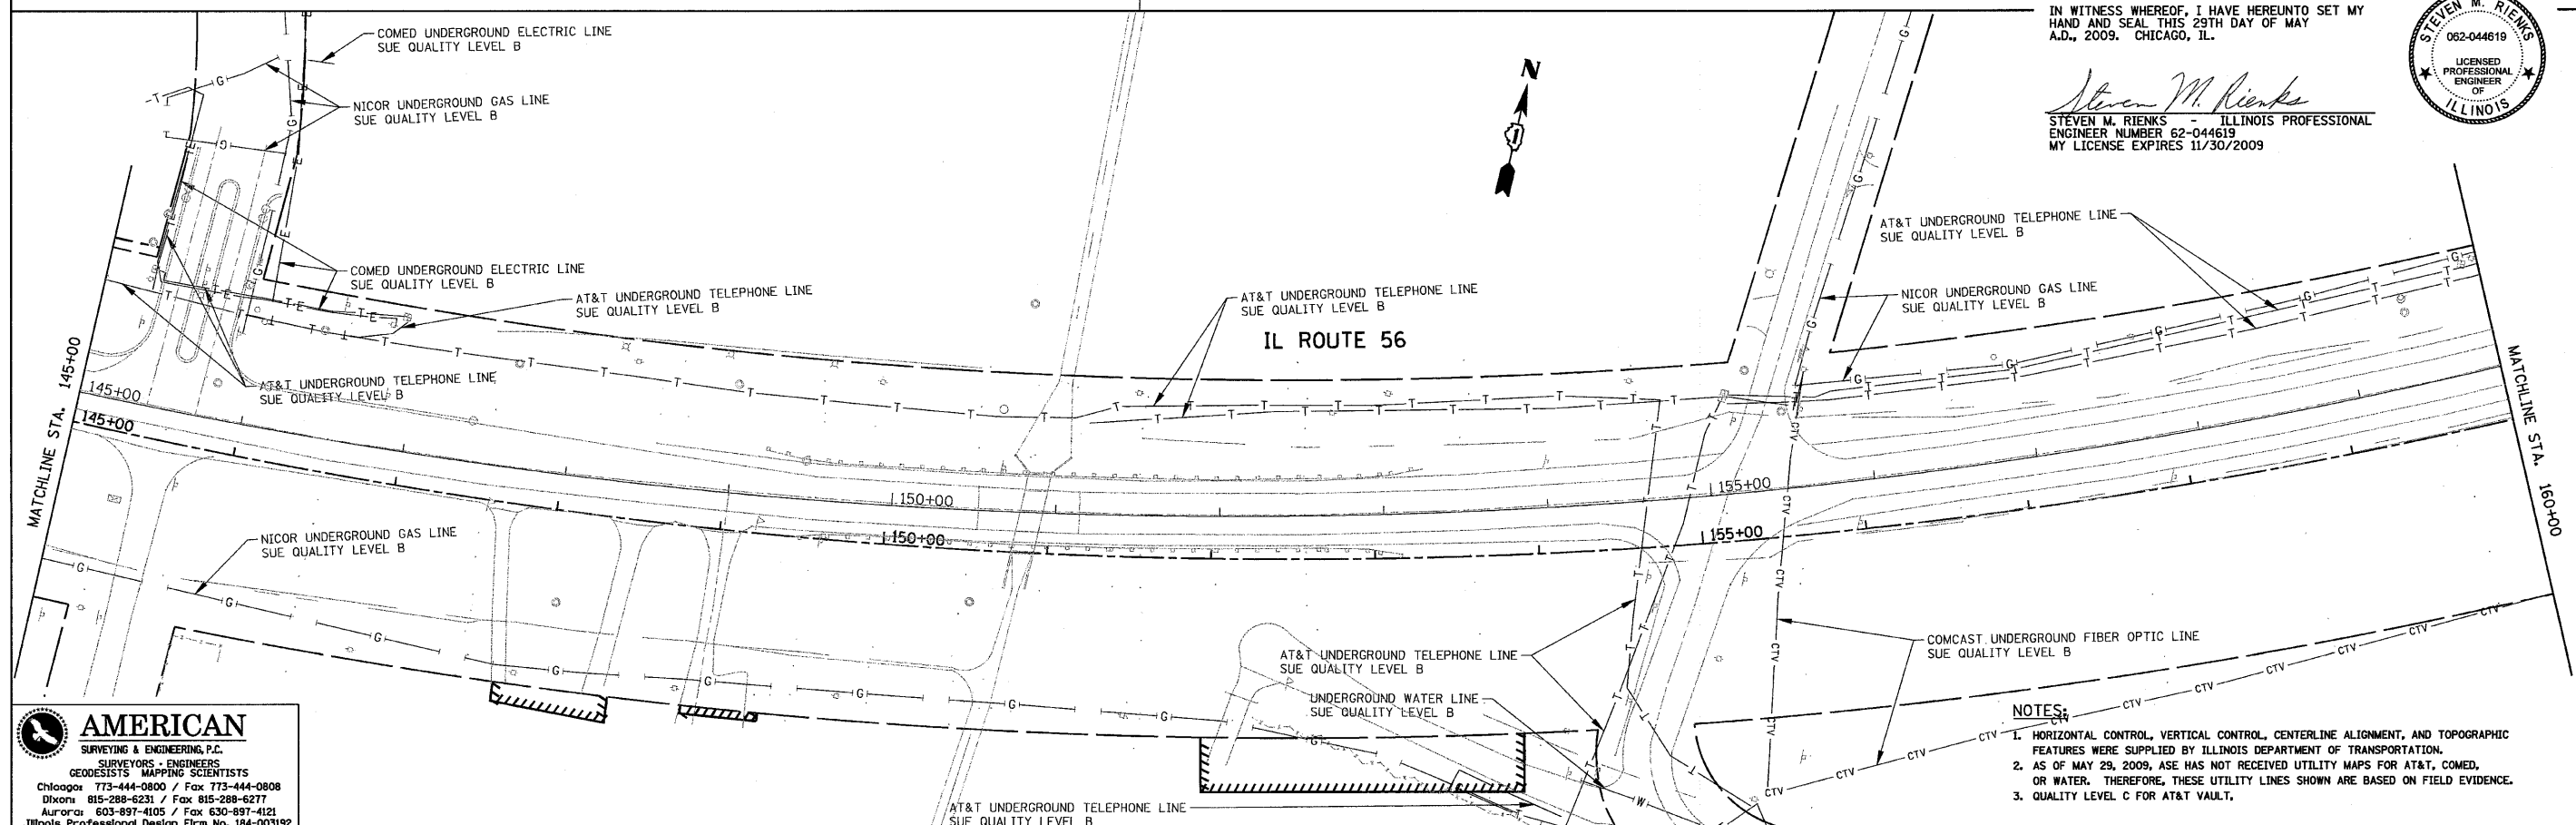

- NOTES:**
- HORIZONTAL CONTROL, VERTICAL CONTROL, CENTERLINE ALIGNMENT, AND TOPOGRAPHIC FEATURES WERE SUPPLIED BY ILLINOIS DEPARTMENT OF TRANSPORTATION.
 - AS OF MAY 29, 2009, ASE HAS NOT RECEIVED UTILITY MAPS FOR AT&T, COMED, OR WATER. THEREFORE, THESE UTILITY LINES SHOWN ARE BASED ON FIELD EVIDENCE.
 - QUALITY LEVEL C FOR AT&T VAULT.

AMERICAN
SURVEYING & ENGINEERING, P.C.
SURVEYORS • ENGINEERS
GEODESISTS • MAPPING SCIENTISTS

Chicago 773-444-0800 / Fax 773-444-0808
Dixon 815-288-6231 / Fax 815-288-6277
Aurora 603-897-4105 / Fax 630-897-4121
Illinois Professional Design Firm No. 184-003192

FILE NAME = D112602-UTIL-SHT.dgn	USER NAME = #USER#	DESIGNED -	REVISED -	STATE OF ILLINOIS DEPARTMENT OF TRANSPORTATION	ILLINOIS ROUTE 56 UTILITIES	F.A. RTE.	SECTION	COUNTY	TOTAL SHEETS NO.	SHEET NO.
PLOT SCALE = 50,000' / IN.	DRAWN -	REVISED -							466	117
PLOT DATE = 5/29/2009	CHECKED -	REVISED -							CONTRACT NO. 62420	
	DATE -	REVISED -							ILLINOIS FED. AID PROJECT	
SCALE: 1" = 50'						SHEET NO. 2 OF 10 SHEETS		STA. 130+00 TO STA. 160+00		