

STATE OF ILLINOIS )  
 COUNTY OF COOK ) S.S.

UTILITY(IES) SHOWN HEREON HAVE BEEN INVESTIGATED BY ASE IN ACCORDANCE WITH ASCE 38-02 GUIDELINES FOR QUALITY LEVEL B (QLB). ALL OTHER INFORMATION SHOWN HAS BEEN PROVIDED BY OTHERS.

FIELD WORK WAS PERFORMED BETWEEN THE 20TH OF MARCH AND 26TH DAY OF MAY, A.D., 2009.


IN WITNESS WHEREOF, I HAVE HEREUNTO SET MY HAND AND SEAL THIS 29TH DAY OF MAY A.D., 2009. CHICAGO, IL.



*Steven M. Rienks*  
 STEVEN M. RIENKS - ILLINOIS PROFESSIONAL ENGINEER NUMBER 62-044619  
 MY LICENSE EXPIRES 11/30/2009

**UTILITY LINE LEGEND**

— T —	EXISTING UNDERGROUND TELEPHONE	— G —	EXISTING UNDERGROUND GAS
— W —	EXISTING UNDERGROUND WATER	— CTV —	EXISTING UNDERGROUND CABLE TV
— E —	EXISTING UNDERGROUND ELECTRIC	— FO —	EXISTING UNDERGROUND FIBER OPTIC

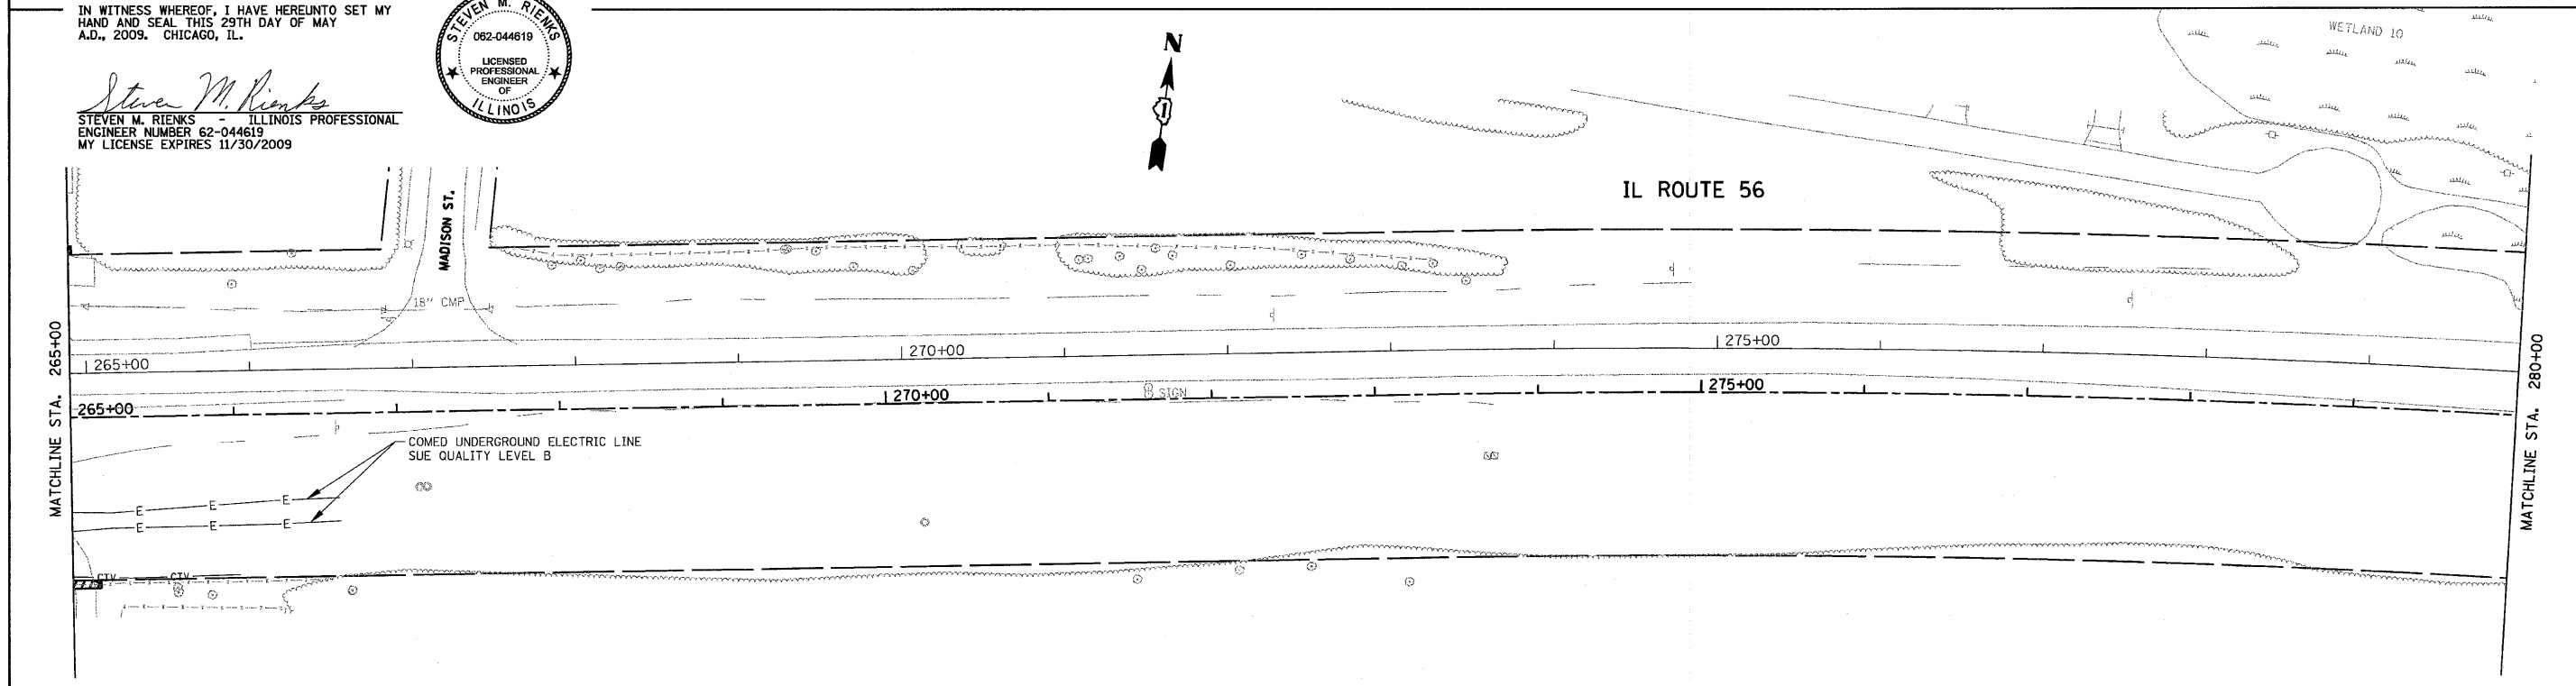

**AMERICAN**  
 SURVEYING & ENGINEERING, P.C.  
 SURVEYORS - ENGINEERS  
 GEODESISTS - MAPPING SCIENTISTS

Chicago: 773-444-0800 / Fax 773-444-0808  
 Dixon: 815-288-6231 / Fax 815-288-6277  
 Aurora: 630-897-4105 / Fax 630-897-4121  
 Illinois Professional Design Firm No. 184-003192

- NOTES:**
- HORIZONTAL CONTROL, VERTICAL CONTROL, CENTERLINE ALIGNMENT, AND TOPOGRAPHIC FEATURES WERE SUPPLIED BY ILLINOIS DEPARTMENT OF TRANSPORTATION.
  - AS OF MAY 29, 2009, ASE HAS NOT RECEIVED UTILITY MAPS FOR AT&T, COMED, OR WATER. THEREFORE, THESE UTILITY LINES SHOWN ARE BASED ON FIELD EVIDENCE.
  - QUALITY LEVEL C FOR AT&T VAULT.

FILE NAME = D112602-UTIL-SHT.dgn	USER NAME = #USER#	DESIGNED - DRAWN -	REVISED - REVISED -	<b>STATE OF ILLINOIS DEPARTMENT OF TRANSPORTATION</b>	<b>ILLINOIS ROUTE 56 UTILITIES</b>			F.A. RTE.	SECTION	COUNTY	TOTAL SHEETS 466	SHEET NO. 121
PLOT SCALE = 50.0000' / IN.	PLOT DATE = 5/29/2009	CHECKED - DATE -	REVISED - REVISED -		SCALE: 1" = 50'	SHEET NO. 6 OF 10 SHEETS	STA. 250+00 TO STA. 280+00	CONTRACT NO. 62420		ILLINOIS FED. AID PROJECT		