


UTILITY LINE LEGEND

— T —	EXISTING UNDERGROUND TELEPHONE	— C —	EXISTING UNDERGROUND GAS
— W —	EXISTING UNDERGROUND WATER	— CTV —	EXISTING UNDERGROUND CABLE TV
— E —	EXISTING UNDERGROUND ELECTRIC	— FO —	EXISTING UNDERGROUND FIBER OPTIC

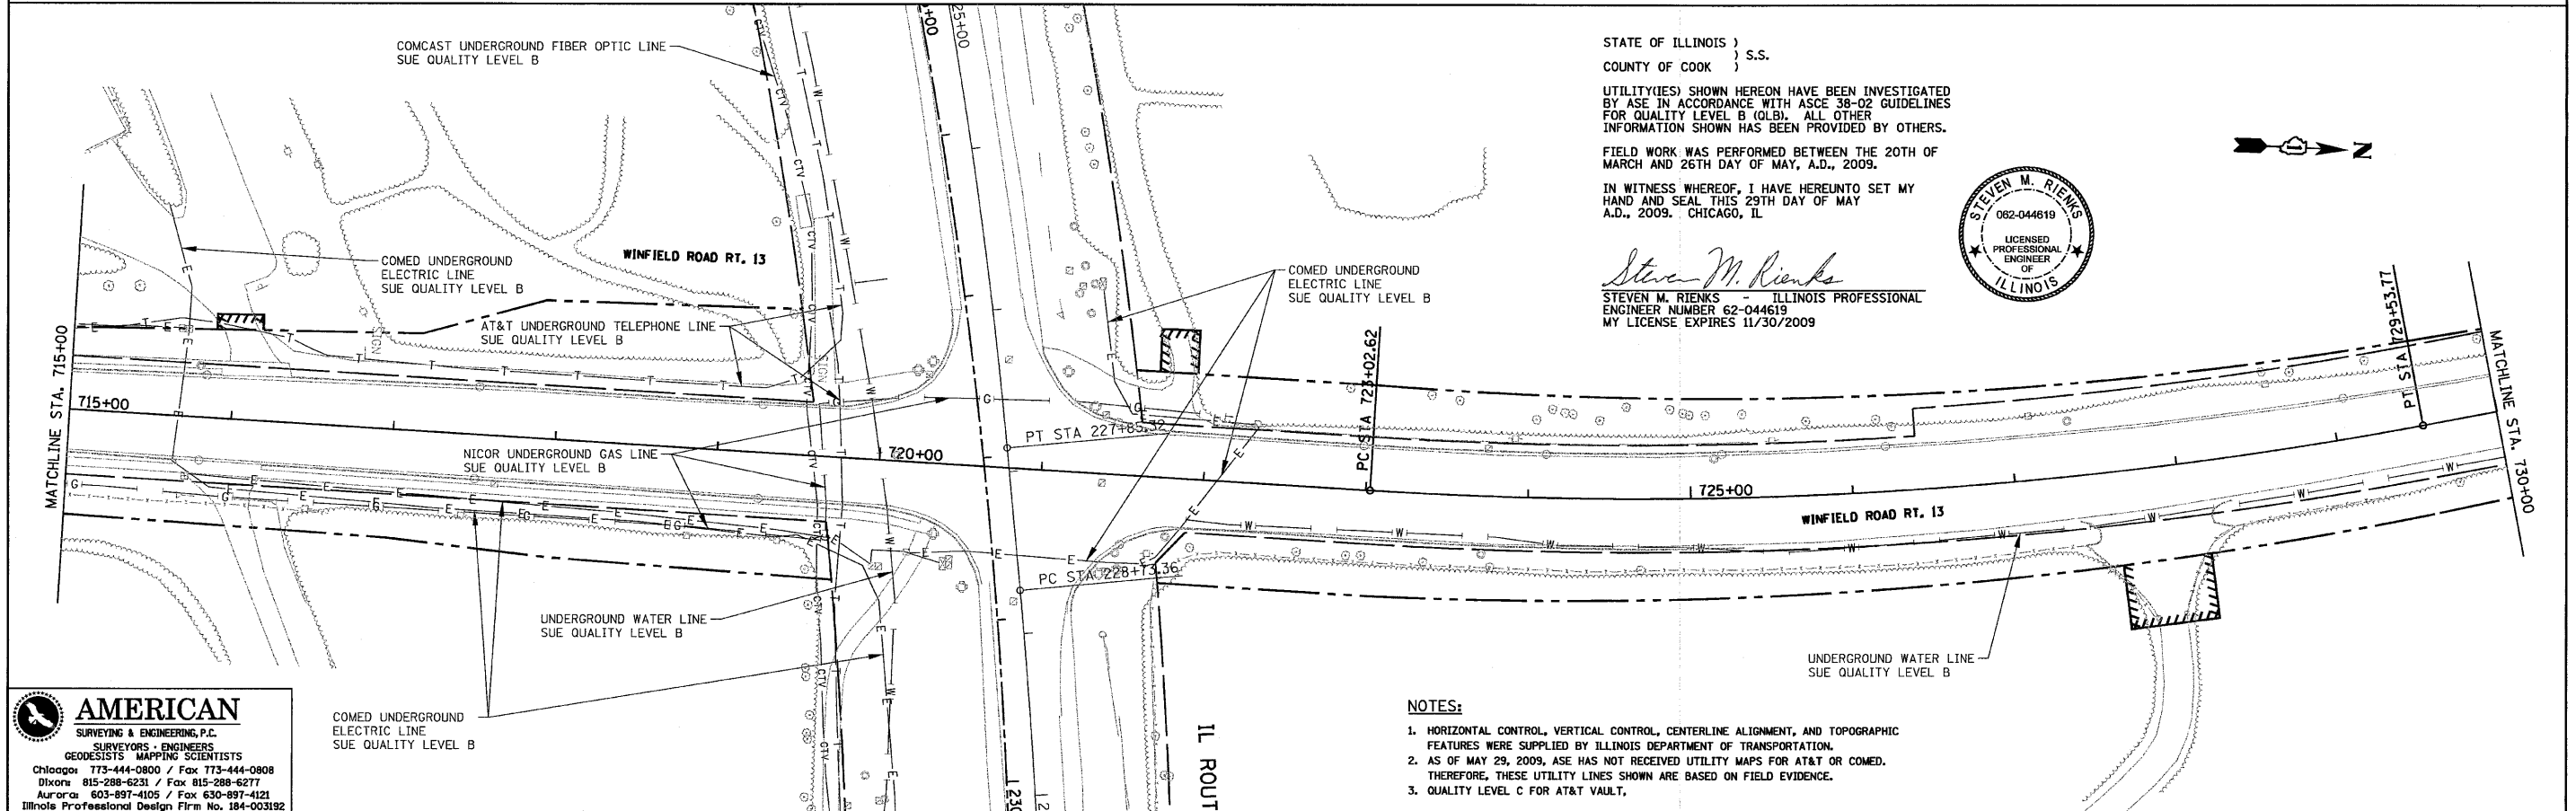

STATE OF ILLINOIS)
COUNTY OF COOK) S.S.

UTILITY(IES) SHOWN HEREON HAVE BEEN INVESTIGATED BY ASE IN ACCORDANCE WITH ASCE 38-02 GUIDELINES FOR QUALITY LEVEL B (QLB). ALL OTHER INFORMATION SHOWN HAS BEEN PROVIDED BY OTHERS.

FIELD WORK WAS PERFORMED BETWEEN THE 20TH OF MARCH AND 26TH DAY OF MAY, A.D., 2009.

IN WITNESS WHEREOF, I HAVE HEREUNTO SET MY HAND AND SEAL THIS 29TH DAY OF MAY, A.D., 2009. CHICAGO, IL



Steven M. Rienks
STEVEN M. RIENKS - ILLINOIS PROFESSIONAL ENGINEER NUMBER 62-044619
MY LICENSE EXPIRES 11/30/2009

- NOTES:**
- HORIZONTAL CONTROL, VERTICAL CONTROL, CENTERLINE ALIGNMENT, AND TOPOGRAPHIC FEATURES WERE SUPPLIED BY ILLINOIS DEPARTMENT OF TRANSPORTATION.
 - AS OF MAY 29, 2009, ASE HAS NOT RECEIVED UTILITY MAPS FOR AT&T OR COMED. THEREFORE, THESE UTILITY LINES SHOWN ARE BASED ON FIELD EVIDENCE.
 - QUALITY LEVEL C FOR AT&T VAULT.

AMERICAN
SURVEYING & ENGINEERING, P.C.
SURVEYORS • ENGINEERS
GEODESISTS • MAPPING SCIENTISTS

Chicago 773-444-0800 / Fax 773-444-0808
Dixon 815-298-6231 / Fax 815-298-6277
Aurora 630-997-4105 / Fax 630-997-4121
Illinois Professional Design Firm No. 184-003192

FILE NAME = 0112602-UTIL-SIDERO-SHT.DGN	USER NAME = #USER#	DESIGNED -	REVISED -	STATE OF ILLINOIS DEPARTMENT OF TRANSPORTATION	WINFIELD ROAD AT IL ROUTE 56 UTILITIES	F.A. RTE.	SECTION	COUNTY	TOTAL SHEETS	SHEET NO.
PLOT SCALE = 50.0000' / IN.	CHECKED -	REVISED -							466	124
PLOT DATE = 5/29/2009	DATE -	REVISED -							CONTRACT NO. 62420	
						SCALE: 1" = 50'	SHEET NO. 9 OF 10 SHEETS	STA. 700+00 TO STA. 730+00		ILLINOIS FED. AID PROJECT