


DATE	
BY	
SURVEYED	
PLOTTED	
DATE	
AREAS	
NO.	


DATE	
BY	
ORIGINAL SURVEY	
NOTE BOOK	
NO.	

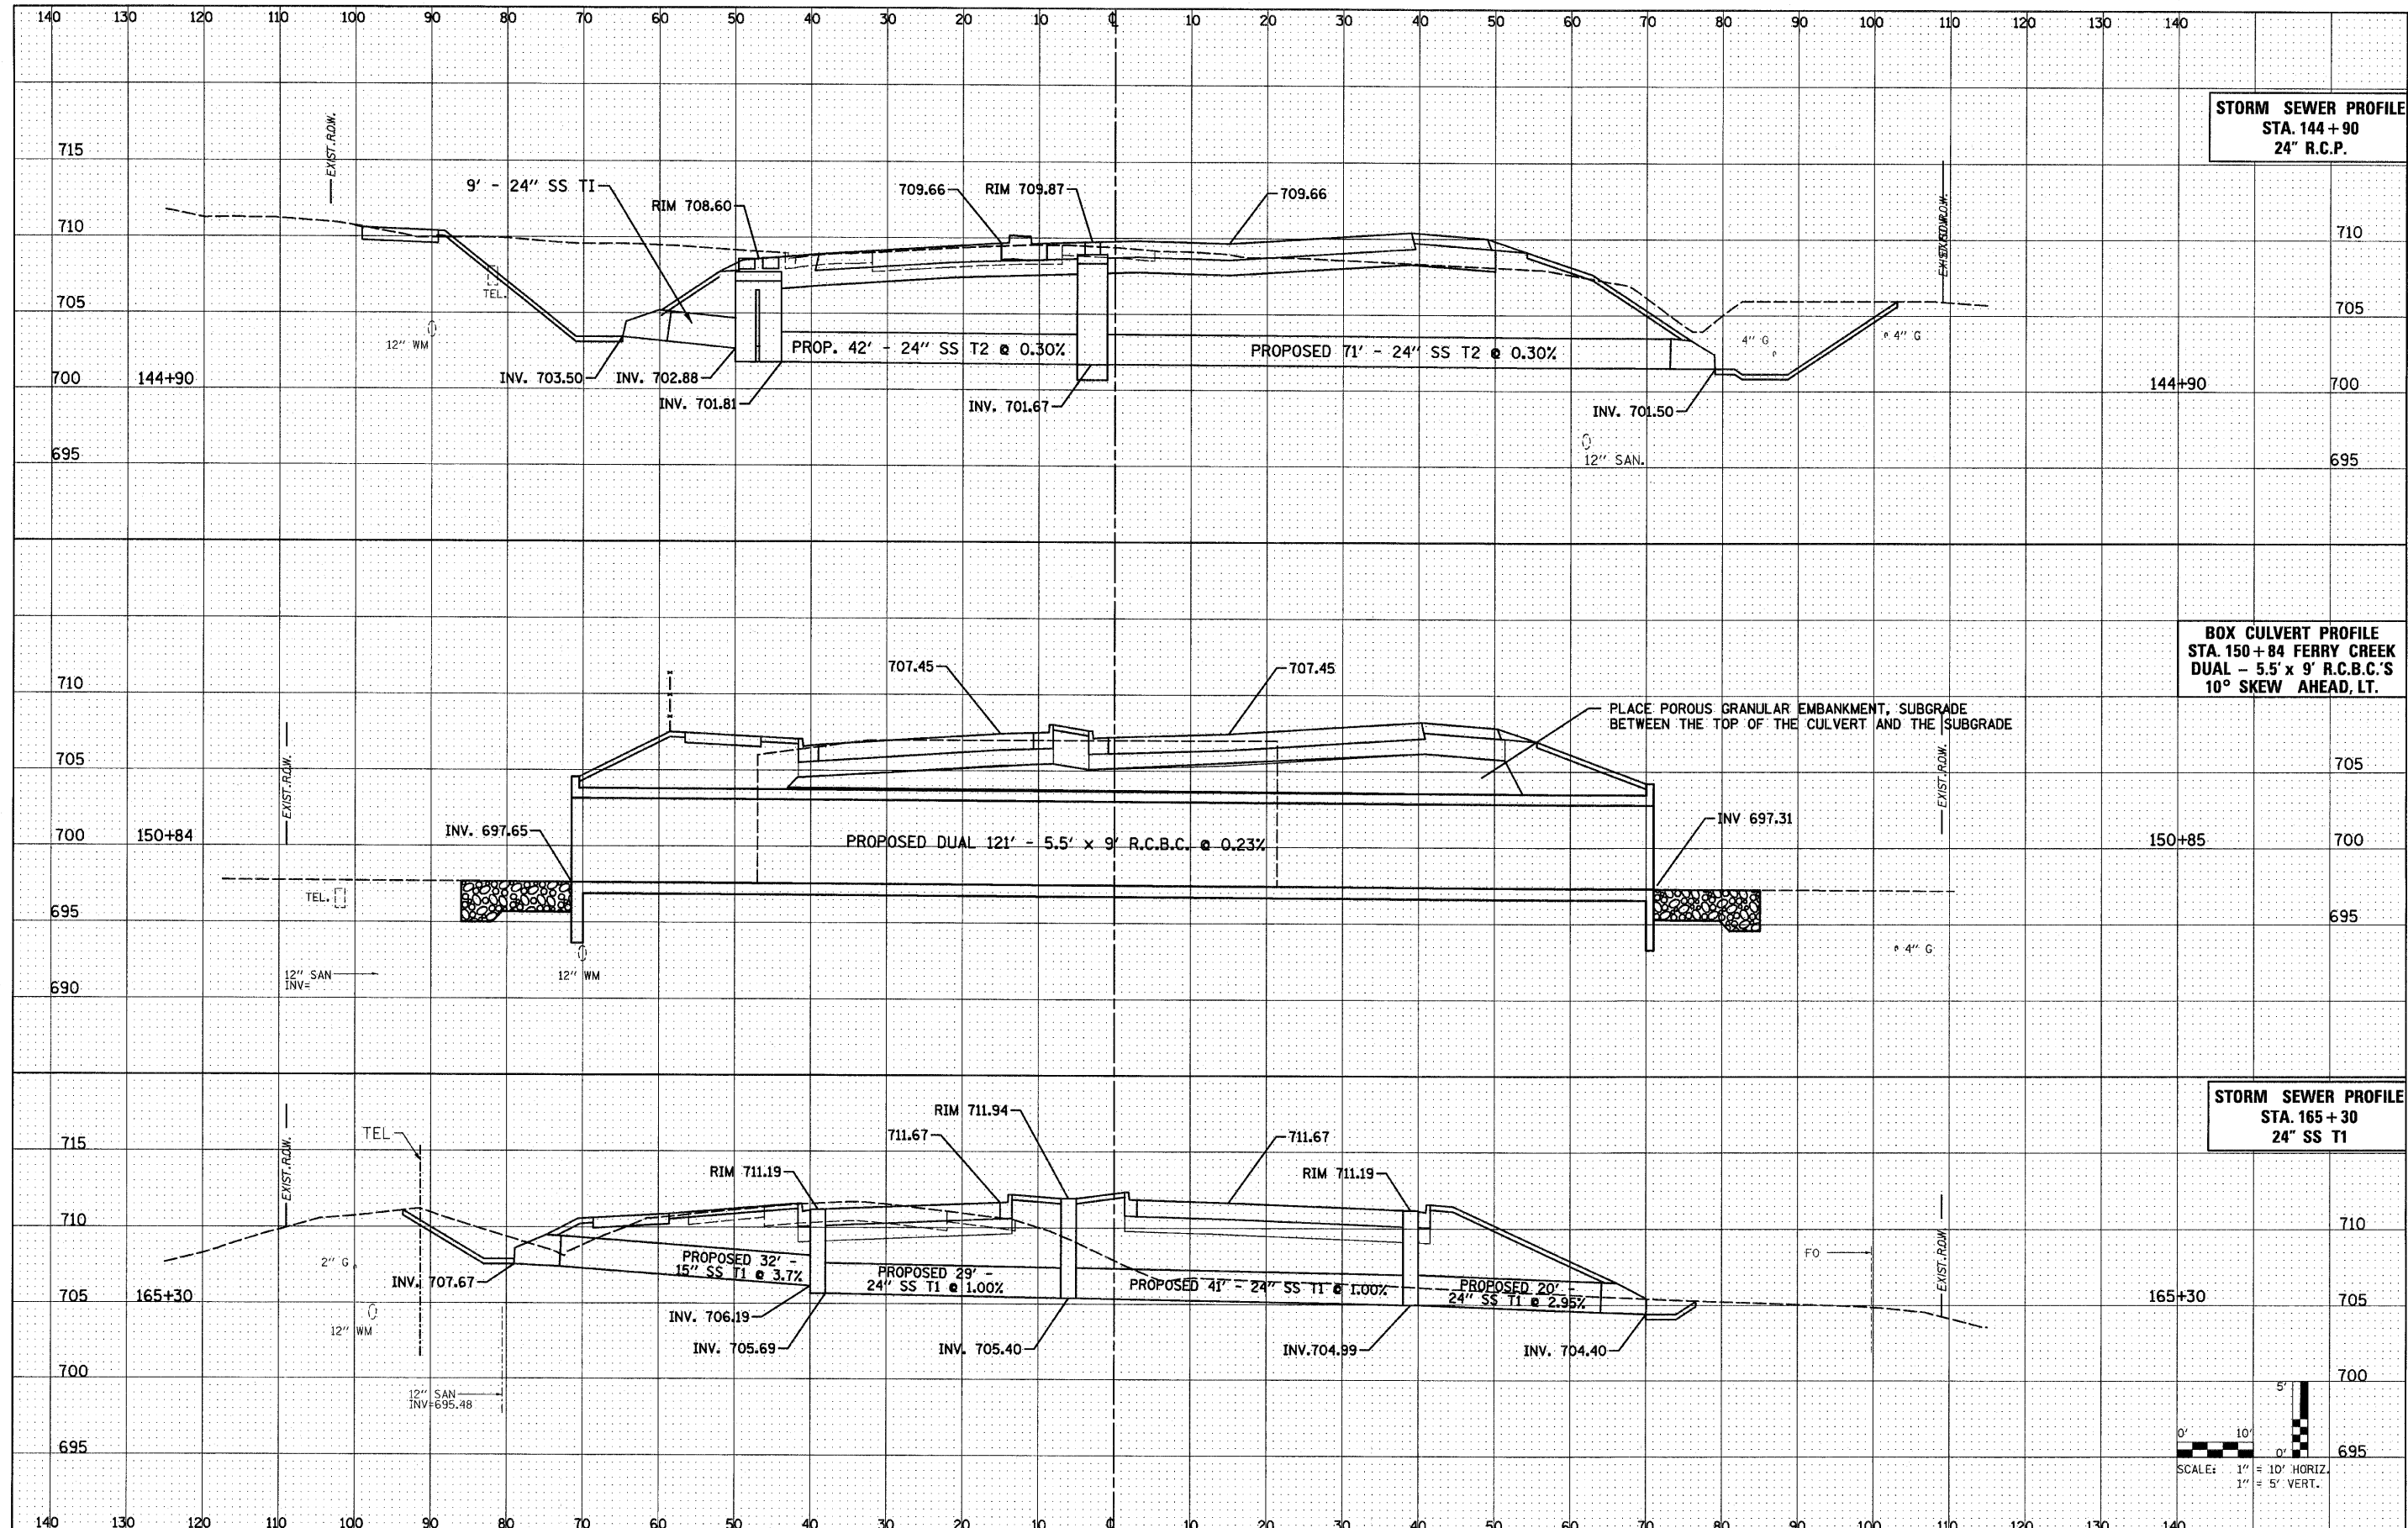

STORM SEWER PROFILE
STA. 144+90
24" R.C.P.

BOX CULVERT PROFILE
STA. 150+84 FERRY CREEK
DUAL - 5.5' x 9' R.C.B.C.'S
10° SKEW AHEAD, LT.

STORM SEWER PROFILE
STA. 165+30
24" SS T1

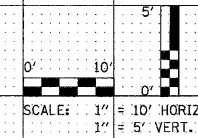

FILE NAME = D162420-shr-draw21.dgn
PLOT DATE = 12/3/2010
PLOT SCALE = 50.00000' / IN.

CHRISTIAN-ROGE & ASSOCIATES, INC.
ENGINEERS-PLANNERS-SURVEYORS
211 WEST WACKER DRIVE
CHICAGO, ILLINOIS 60606
PHONE: (312)372-2023 FAX: (312)372-5274

DESIGNED	- S.J.P.	REVISED	-
DRAWN	- A.C.S.	REVISED	-
CHECKED	- M.P.	REVISED	-
DATE	- DECEMBER 3, 2010	REVISED	-

STATE OF ILLINOIS
DEPARTMENT OF TRANSPORTATION

CULVERT PROFILES
IL. RTE. 56
SCALE: NONE SHEET NO. 2 OF 3 SHEETS STA. TO STA.

F.A.P. RTE.	SECTION	COUNTY	TOTAL SHEETS	SHEET NO.
365	(58&59) WRS-3	DUPAGE	466	153
CONTRACT NO. 62420				
FED. ROAD DIST. NO. 1 ILLINOIS FED. AID PROJECT				