



STATE OF ILLINOIS
DEPARTMENT OF TRANSPORTATION

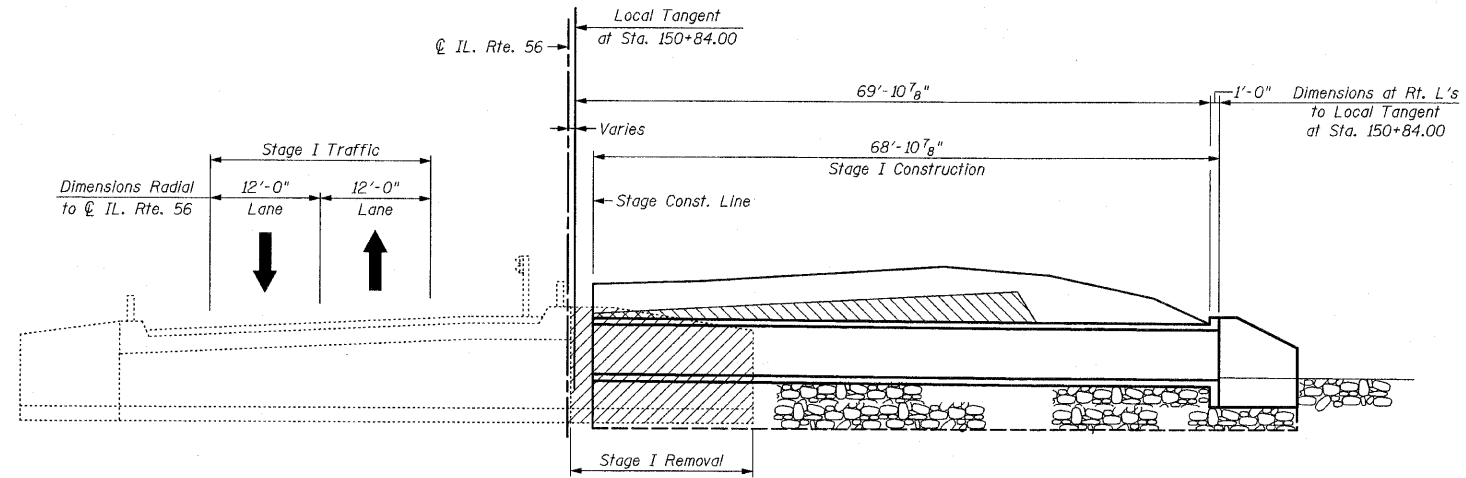


STAGE I CONSTRUCTION
(Looking East)

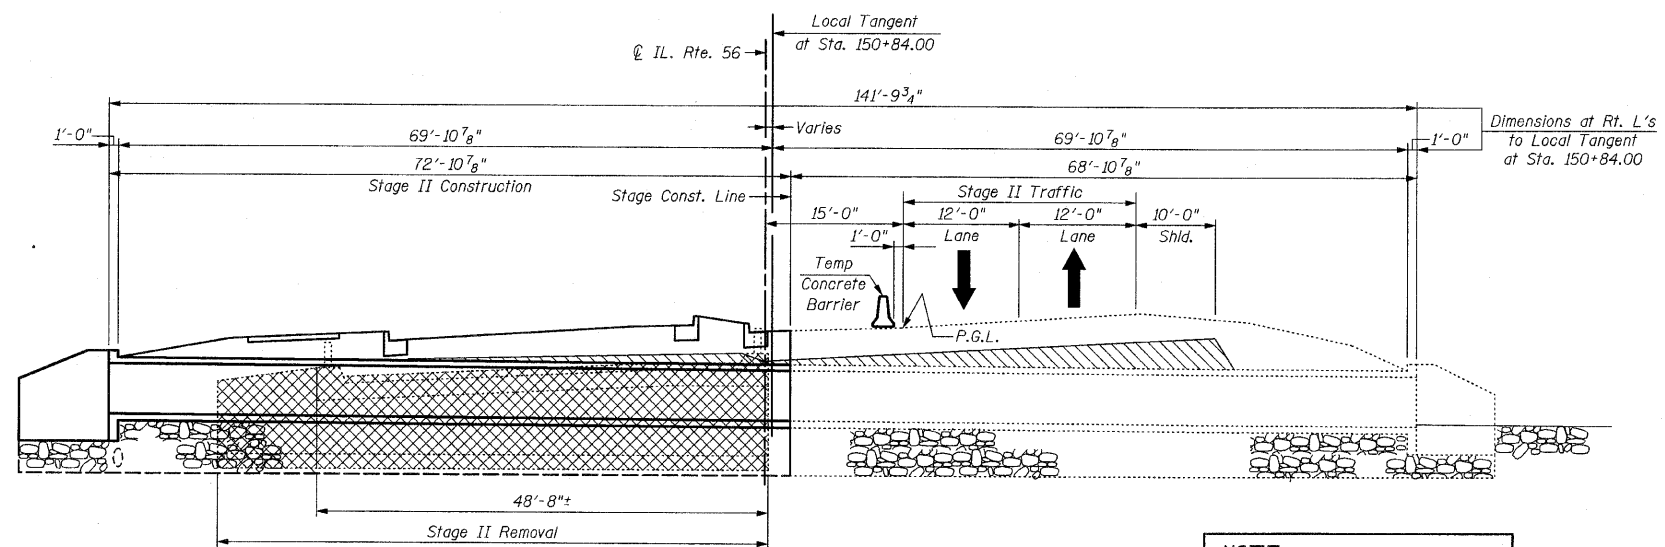

STAGE II CONSTRUCTION
(Looking East)

NOTE:
See Roadway Plans for quantity of Temporary Concrete Barrier

- LEGEND:**
- Existing wingwalls at downstream end to be removed (Stage I Removal)
 - Existing Bridge & wingwalls at upstream end to be removed (Stage II Removal)
 - Porous Granular Embankment Subgrade between top of culvert and subgrade, see Roadway Plans

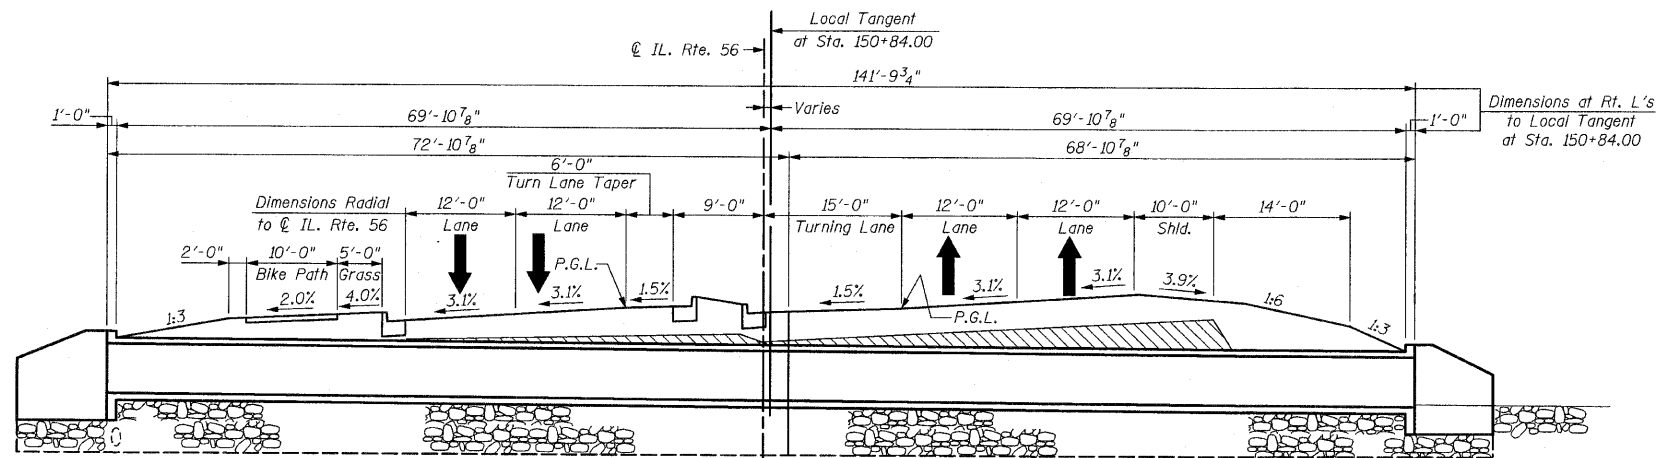

PROPOSED CROSS SECTION
(Looking East)

STAGE CONSTRUCTION DETAILS
IL. ROUTE 56 OVER
FERRY CREEK
F.A.P. RTE. 365
SECTION (58&59) WRS-3
DuPAGE COUNTY
STA. 150+84.00
STRUCTURE NO. 022-2025

DESIGNED -
CHECKED -
DRAWN -
CHECKED -

CR & A CHRISTIAN-ROGE & ASSOCIATES, INC.
ENGINEERS-PLANNERS-SURVEYORS
211 WEST WACKER DRIVE
CHICAGO, ILLINOIS 60606
PHONE: (312)372-2023 FAX: (312)372-5274

SHEET NO. S2 S7 SHEETS	F.A. RTE.	SECTION	COUNTY	TOTAL SHEETS	SHEET NO.
	365	(58&59) WRS-3	DuPAGE	466	201
			CONTRACT NO. 62420		
ILLINOIS FED. AID PROJECT					