



STATE OF ILLINOIS
DEPARTMENT OF TRANSPORTATION

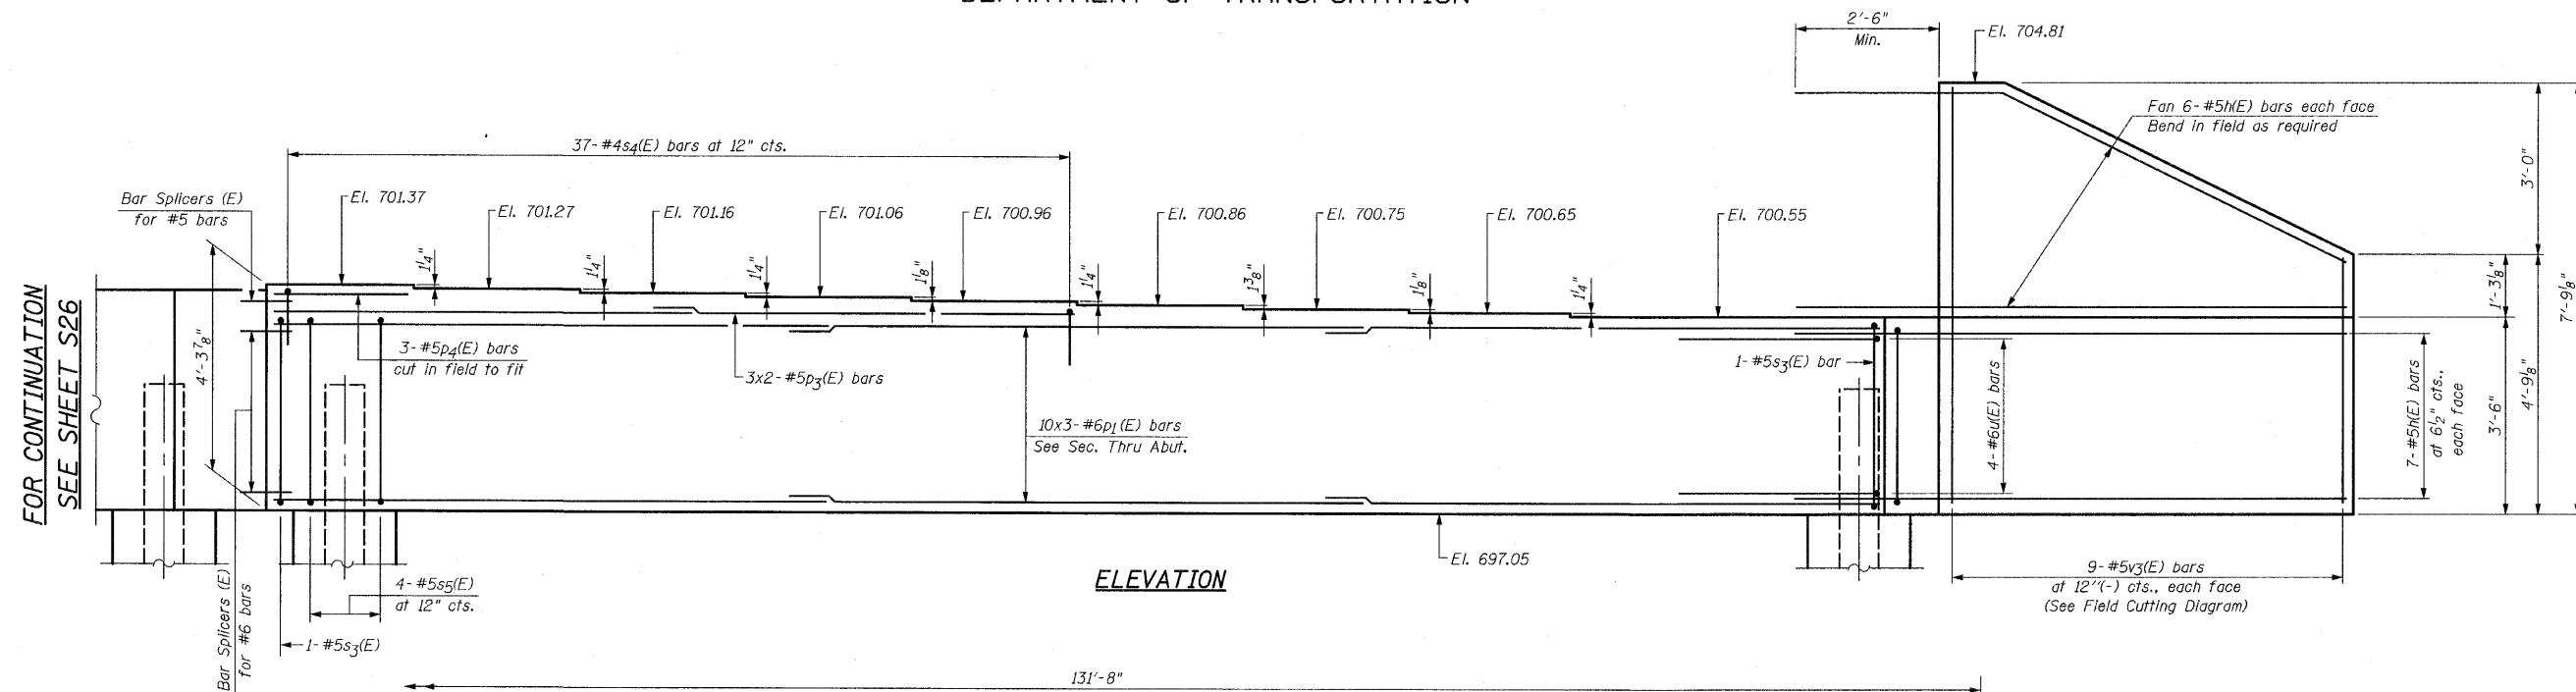

ELEVATION

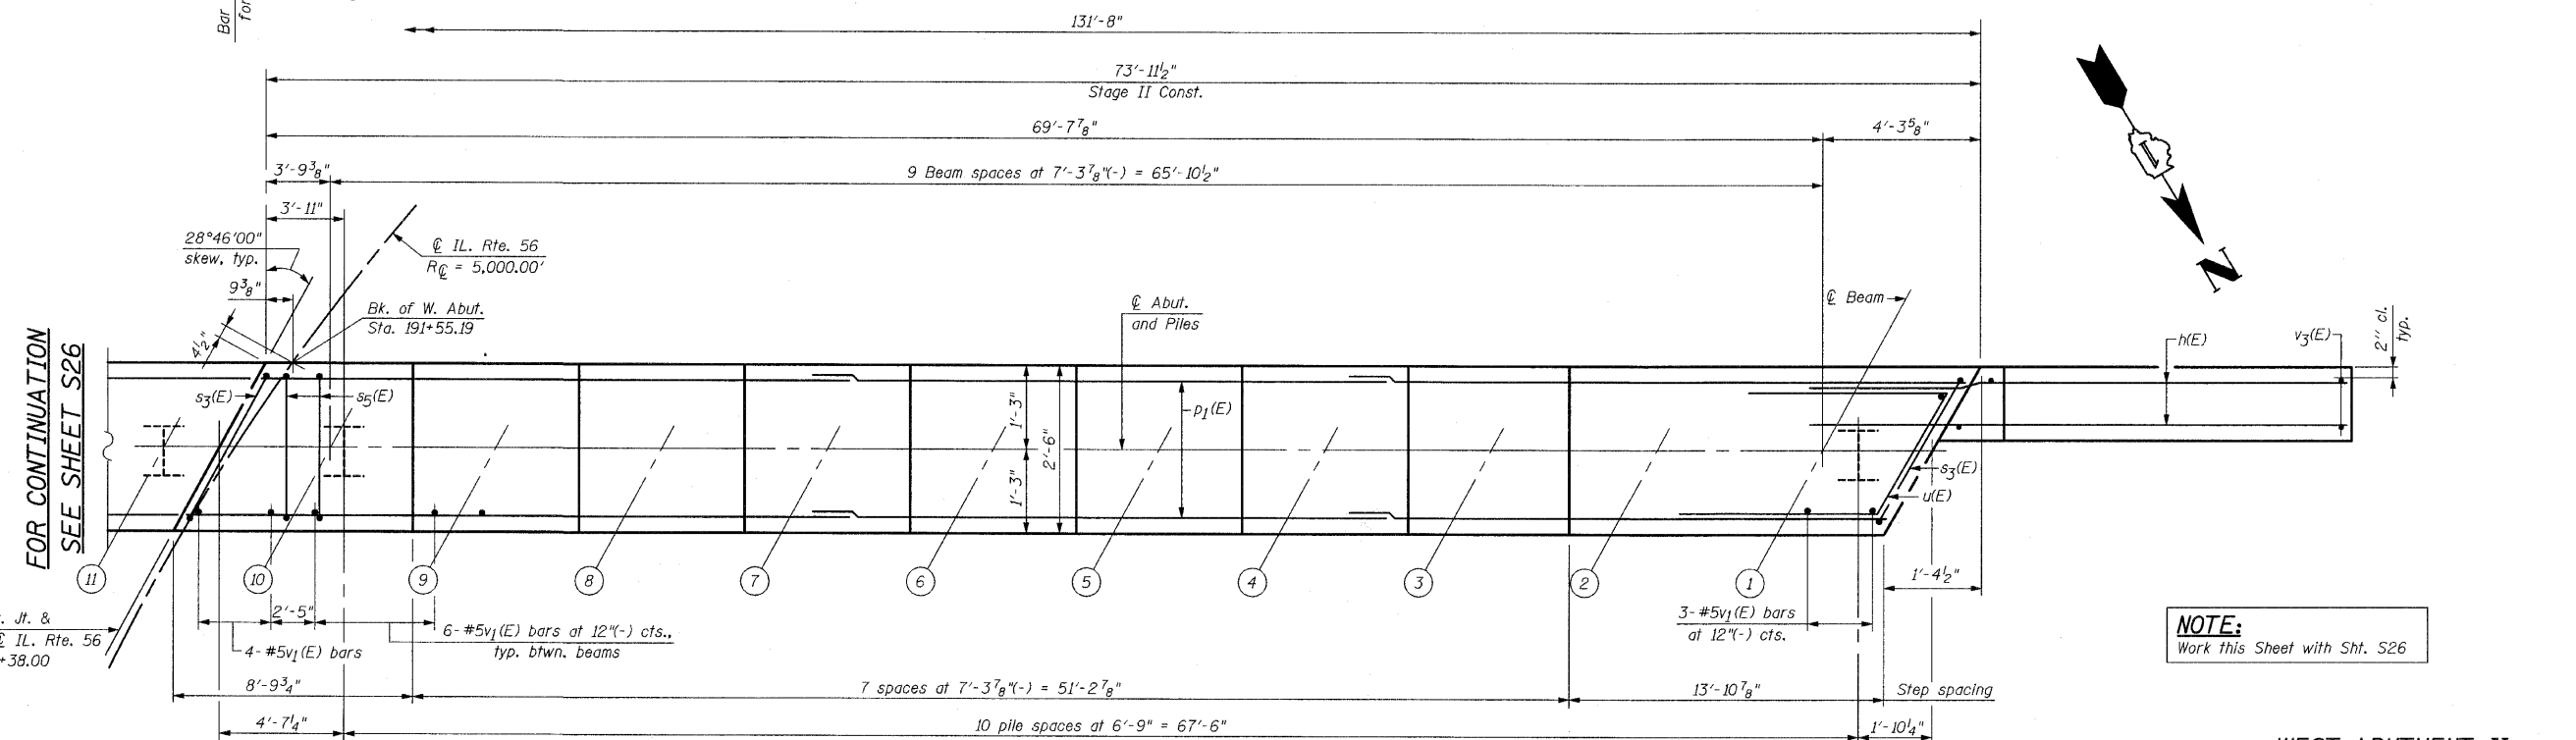

PLAN - WEST ABUTMENT

NOTE:
Work this Sheet with Sht. S26

NOTE:
See Sht. S26 for Sec. Thru Abut., Field Cutting Diagram,
Bill of Material and Pile Data

WEST ABUTMENT-II
IL. ROUTE 56 OVER
WEST BRANCH DUPAGE RIVER
F.A.P. RTE. 365
SECTION (58&59) WRS-3
DUPAGE COUNTY
STA. 192+38.00
STRUCTURE NO. 022-2027

DESIGNED	-
CHECKED	-
DRAWN	-
CHECKED	-

CR & A
CHRISTIAN-ROGE & ASSOCIATES, INC.
ENGINEERS-PLANNERS-SURVEYORS
211 WEST WACKER DRIVE
CHICAGO, ILLINOIS 60606
PHONE: (312)372-2023 FAX: (312)372-5274

SHEET NO. S27	F.A. RTE. 365	SECTION (58&59) WRS-3	COUNTY DUPAGE	TOTAL SHEETS 466	SHEET NO. 233
S43 SHEETS				CONTRACT NO. 62420	
ILLINOIS FED. AID PROJECT					