


STATE OF ILLINOIS
DEPARTMENT OF TRANSPORTATION

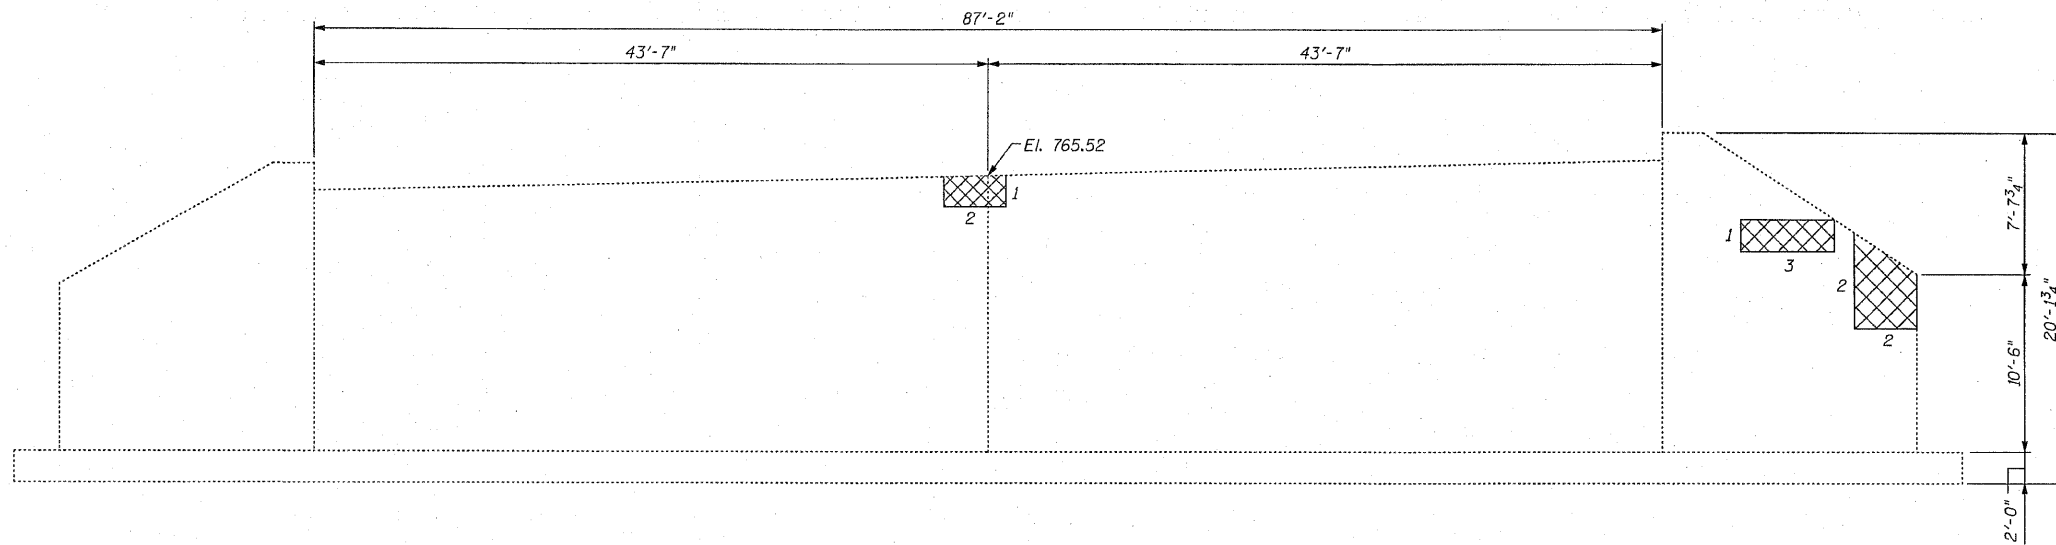


EAST ABUTMENT & WINGWALLS

ELEVATION
(Looking East)

TOTAL BILL OF MATERIAL


ITEM	UNIT	QUANTITY
Structural Repair of Concrete (Depth Equal to or Less Than 5 In.)	Sq. Ft.	11

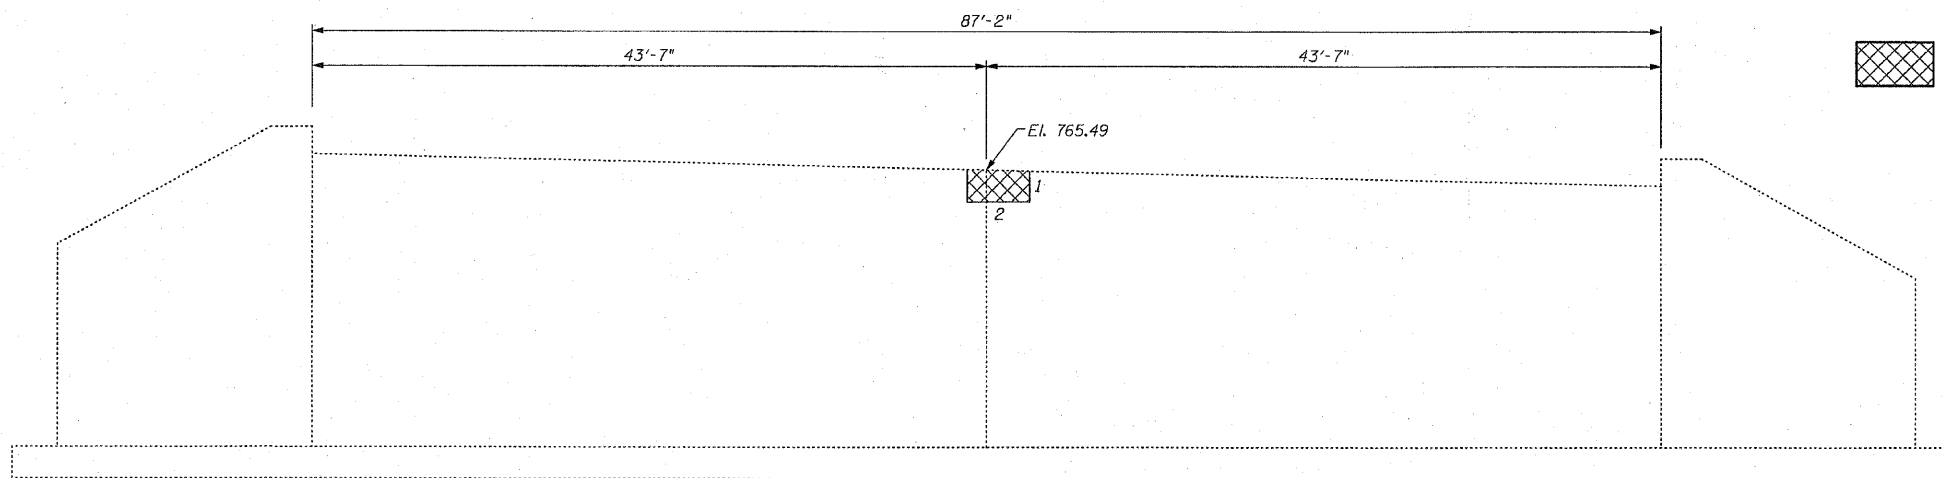

WEST ABUTMENT & WINGWALLS

ELEVATION
(Looking West)

LEGEND:

 Structural Repair of Concrete
(Depth Equal to or Less Than 5 In.)

DESIGNED -	200
CHECKED -	EXAMINED
DRAWN -	PASSED
CHECKED -	

ENGINEER OF BRIDGE DESIGN
ENGINEER OF BRIDGES AND STRUCTURES

CHRISTIAN-ROGE & ASSOCIATES, INC.
ENGINEERS-PLANNERS-SURVEYORS
211 WEST WACKER DRIVE
CHICAGO, ILLINOIS 60606
PHONE: (312)372-2023 FAX: (312)372-5274

SHEET NO. S5	F.A. RTE.	SECTION	COUNTY	TOTAL SHEETS	SHEET NO.
S6 SHEETS	365	(58&59) WRS-3	DuPAGE	466	254
			CONTRACT NO. 62420		
ILLINOIS FED. AID PROJECT					

ABUTMENT REPAIRS
IL. ROUTE 56 OVER
ILLINOIS PRAIRIE PATH
F.A.P. RTE. 365
SECTION (58&59) WRS-3
DuPAGE COUNTY
STA. 248+03.00
STRUCTURE NO. 022-0151