


- NOTES:**
1. THIS WORK SHALL BE PERFORMED DURING STAGE I CONSTRUCTION WHEN THE EASTBOUND PAVEMENT IS UNDER CONSTRUCTION.
  2. THE CONTRACTOR SHALL INSTALL THE NEW CROSSING AND PRESSURE CONNECTIONS PRIOR TO INSTALLING THE INSERTION VALVE.
  3. THE PRESSURE CONNECTIONS SHALL INCLUDE A 1 1/2" WHIP FOR FLUSHING PURPOSES.

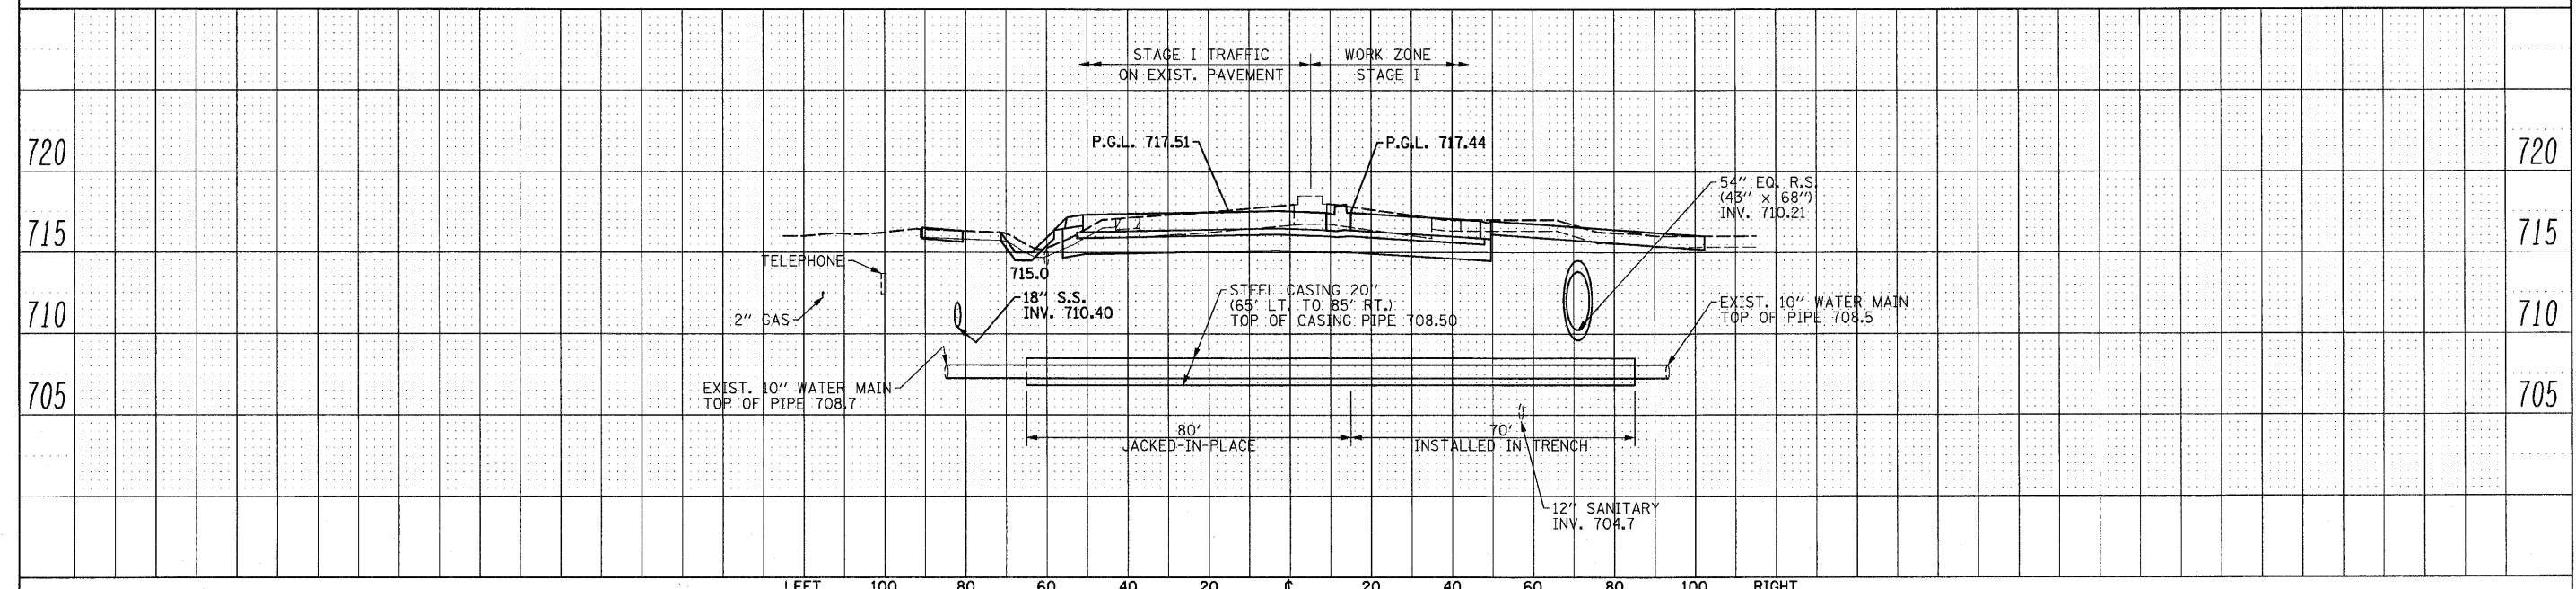

FILE NAME = D162420-shr-watermain02.dgn PLOT DATE = 12/3/2010 PLOT SCALE = 20.000' / IN.	<b>CHRISTIAN-ROGE &amp; ASSOCIATES, INC.</b> ENGINEERS-PLANNERS-SURVEYORS 211 WEST WACKER DRIVE CHICAGO, ILLINOIS 60606 PHONE: (312)372-2023 FAX: (312)372-5274	DESIGNED - S.J.P.	REVISED -	<b>STATE OF ILLINOIS</b> <b>DEPARTMENT OF TRANSPORTATION</b>	<b>CITY OF WARRENVILLE</b> <b>WATERMAIN RELOCATION - STA. 122+68</b>		F.A.P. RTE.	SECTION	COUNTY	TOTAL SHEETS	SHEET NO.
		DRAWN - B.K.	REVISED -		365	(58&59) WRS-3	DuPAGE	466	317	CONTRACT NO. 62420	
		CHECKED - M.P.	REVISED -		SCALE: 1" = 20'	SHEET NO. 3 OF 5 SHEETS	STA.	TO STA.	FED. ROAD DIST. NO. 1 ILLINOIS FED. AID PROJECT		
		DATE - DECEMBER 3, 2010	REVISED -								