


PROP. CURVE NEW CURVE
 P.I. STA. = 99+25.00
 Δ = 2° 36' 27" (RT)
 D = 0° 42' 58"
 R = 8,000.00'
 T = 182.07'
 L = 364.08'
 E = 2.07'
 S.E. RUN =
 P.C. STA. = 97+42.93
 P.T. STA. = 101+07.01

1445 N. Main Street
 Lombard, IL 60148
 Phone: (630) 955-9628
 www.wangeng.com
Wang Engineering

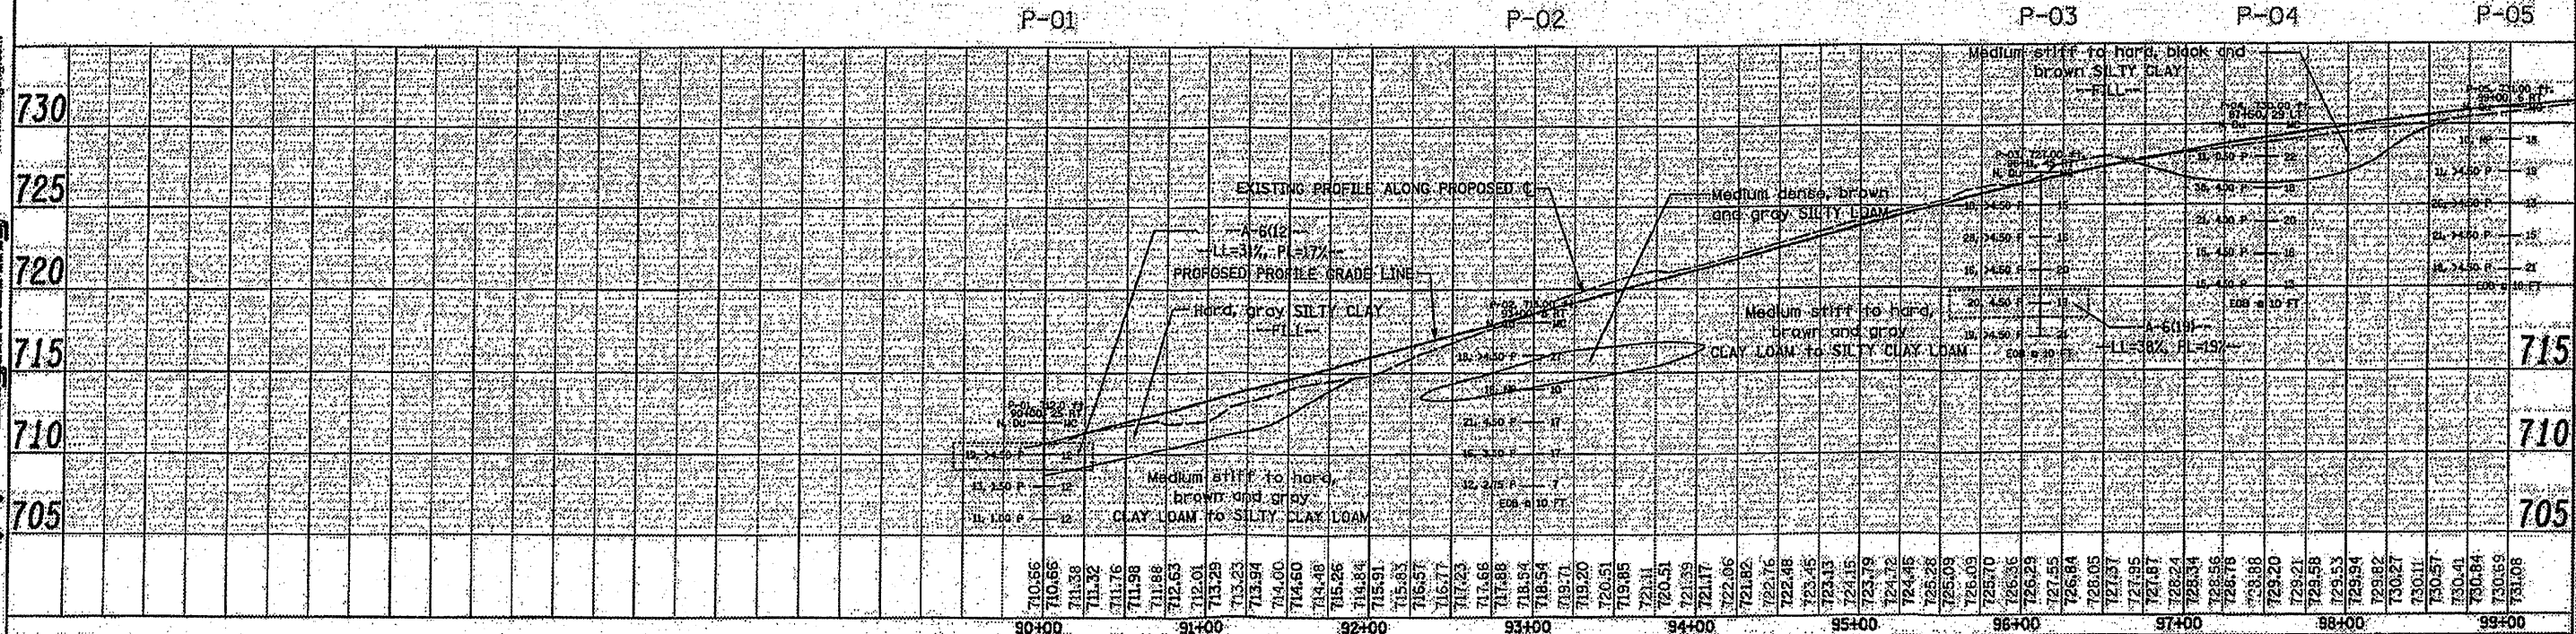

FILE NAME: #FILES#	DESIGNED: S.J.P.	REVISED: -	STATE OF ILLINOIS DEPARTMENT OF TRANSPORTATION	BORING LOCATION PLAN AND SOIL PROFILE IL RTE 56	SECTION	COUNTY:	TOTAL SHEETS: NO.	
PLDT DATE: #DATE#	DRAWN: G.K.	REVISED: -			365	1588.591 WRS-3	DUPAGE	466, 1320
PLDT SCALE: #SCALE#	CHECKED: M.P.	REVISED: -			CONTRACT NO. 62420			
	DATE: JUNE 2009	REVISED: -			SCALE: 1" = 50'		SHEET NO. 1 OF 32 SHEETS	STA. 90+00 TO STA. 99+00

CHRISTIAN ROGE & ASSOCIATES, INC.
 ENGINEERS-PLANNERS-SURVEYORS
 211 WEST WACKER DRIVE
 CHICAGO, ILLINOIS 60606
 PHONE: (312) 772-2222 FAX: (312) 772-8274