


P-35 PB-43 P-36 PB-45 P-37 P-38 P-39 P-40

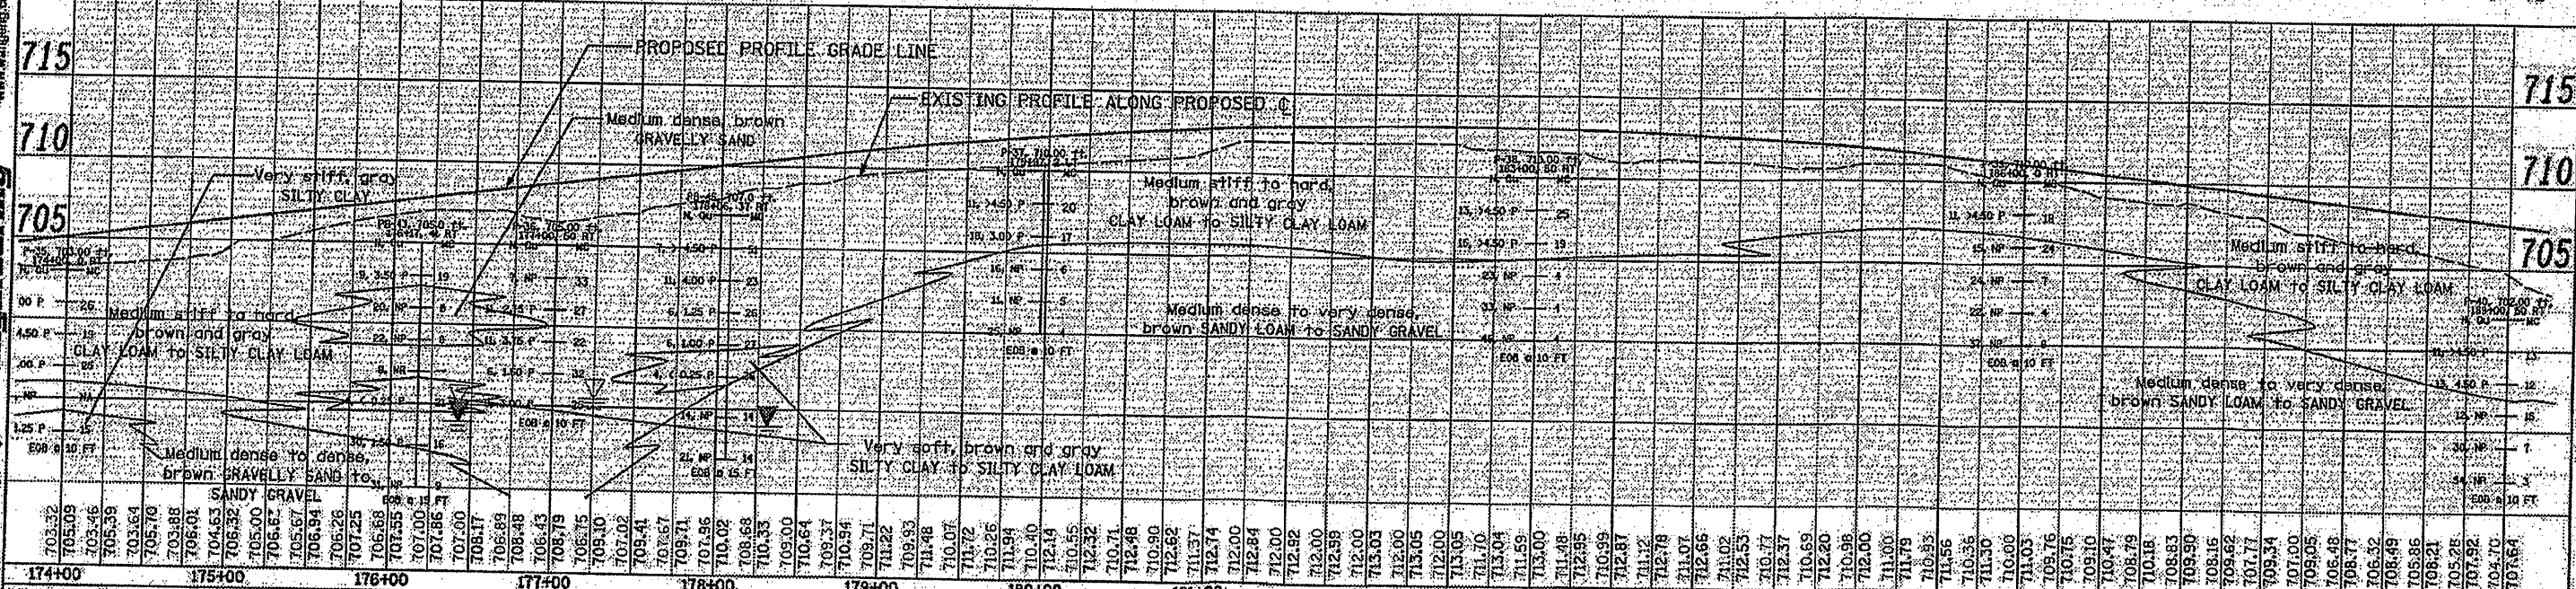

Wang Engineering
 1145 N. Main Street
 Lombard, IL 60148
 Phone: (630) 452-8828
 www.wangeng.com

FILE NAME: *FILES*	DESIGNED: S.J.P.	REVISED:	STATE OF ILLINOIS DEPARTMENT OF TRANSPORTATION BORING LOCATION PLAN AND SOIL PROFILE IL RTE 56	F.A.P. SECTION	COUNTY	TOTAL SHEET	
PLDY DATE: *DATE*	DRAWN: M.C.S.	REVISED:		365	688.591 WRS-3	DUPAGE	466 / 326
PLDY SCALE: *SCALE*	CHECKED: M.P.	REVISED:		SCALE: 1" = 50' SHEET NO. 7 OF 32 SHEETS STA. 174+00 TO STA. 189+00		CONTRACT NO. 6242D	
	DATE: JUNE, 2009	REVISED:		FED. ROAD DIST. NO. 1 ILLINOIS FED. AID PROJECT			