


ILLINOIS PRAIRIE PATH

1145 N. Main Street  
Lombard, IL 60148  
Phone: (630) 953-9829  
www.wangeng.com

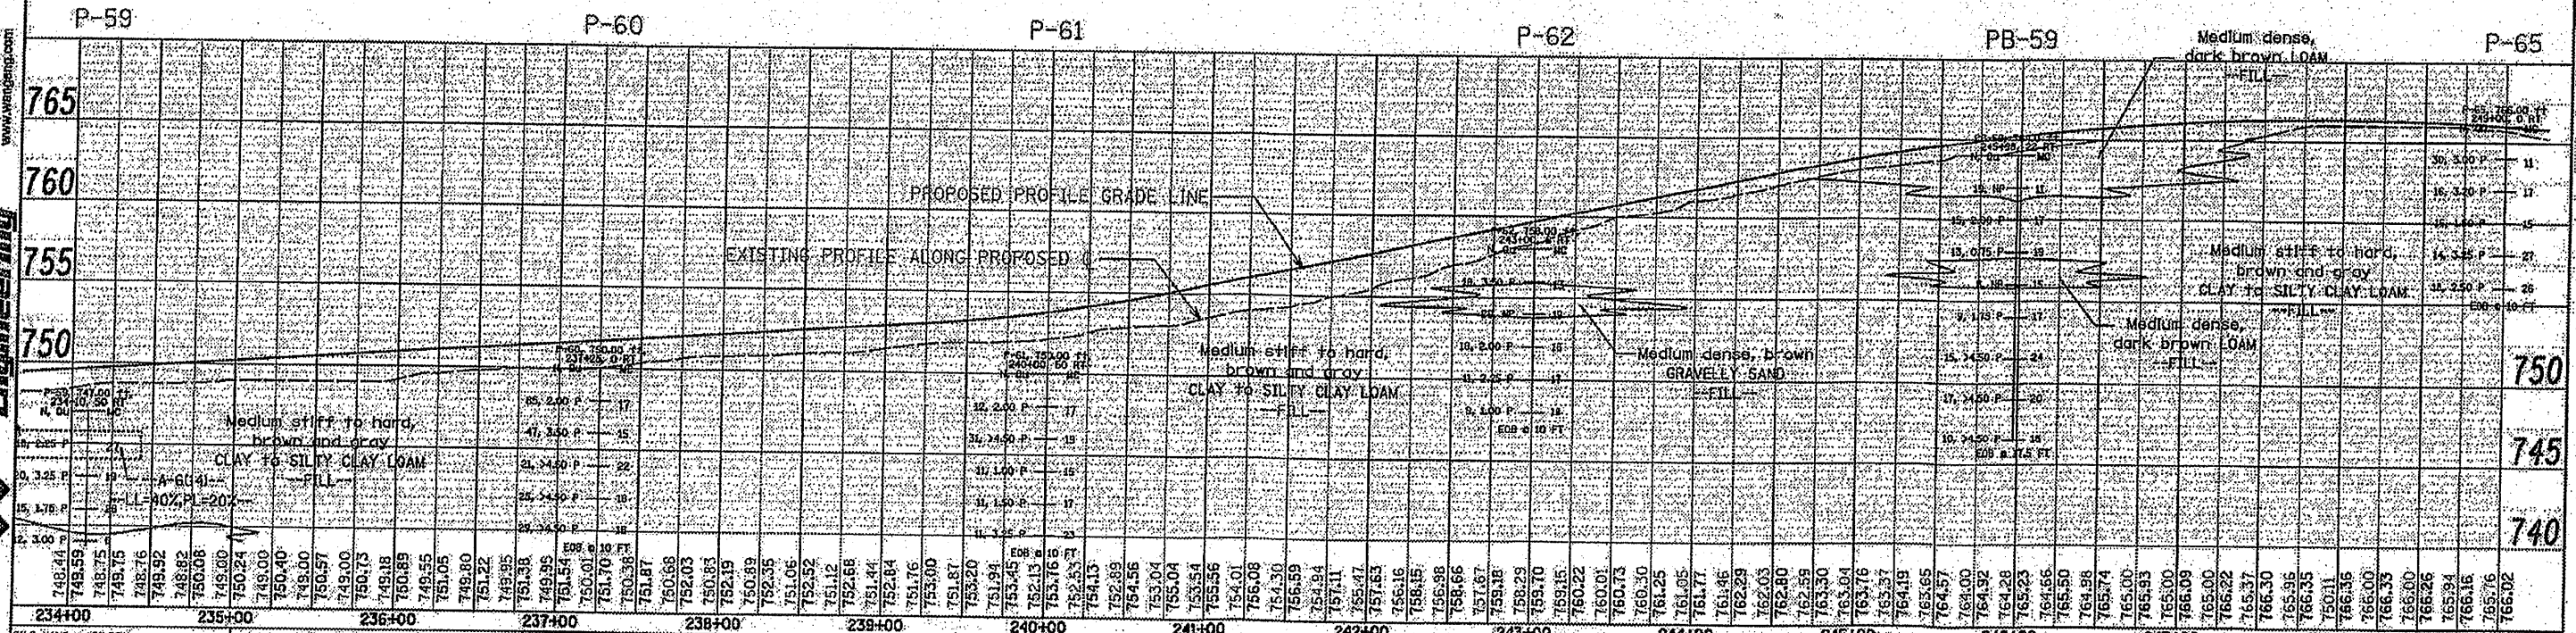

FILE NAME: S:\FILES\*	<b>CHRISTIAN-BODE &amp; ASSOCIATES, INC.</b> ENGINEERS-PLANNERS-SURVEYORS 211 WEST WALKER DRIVE CHICAGO, ILLINOIS 60606 PHONE: (312) 972-3023 FAX: (312) 972-8224	DESIGNED: S.J.P.	REVISED: "	<b>STATE OF ILLINOIS</b> <b>DEPARTMENT OF TRANSPORTATION</b>	<b>BORING LOCATION PLAN AND SOIL PROFILE</b> <b>IL. RTE. 56</b>				F.A.P.:	SECTION:	COUNTY:	TOTAL SHEETS:
PLAT DATE: #DATE#		DRAWN: A.S.S.	REVISED: "		365	(58&59) WRS-3	DUPAGE	466				
PLAT SCALE: #SCALE#		CHECKED: M.P.	REVISED: "		SCALE: 1" = 50'		SHEET NO. 12 OF 32 SHEETS		STA. 234+00	TO STA. 249+00	CONTRACT NO. 62420	
		DATE: JUNE 2009	REVISED: "		FED. ROAD DIST. NO. 1 ILLINOIS FED. AID PROJECT							