


|           |  |
|-----------|--|
| DATE      |  |
| BY        |  |
| SURVEYED  |  |
| NOTE BOOK |  |
| TEMPLATE  |  |
| AREAS     |  |
| CHECKED   |  |


|                 |  |
|-----------------|--|
| DATE            |  |
| BY              |  |
| ORIGINAL SURVEY |  |
| NOTE BOOK       |  |
| TEMPLATE        |  |
| AREAS           |  |
| CHECKED         |  |

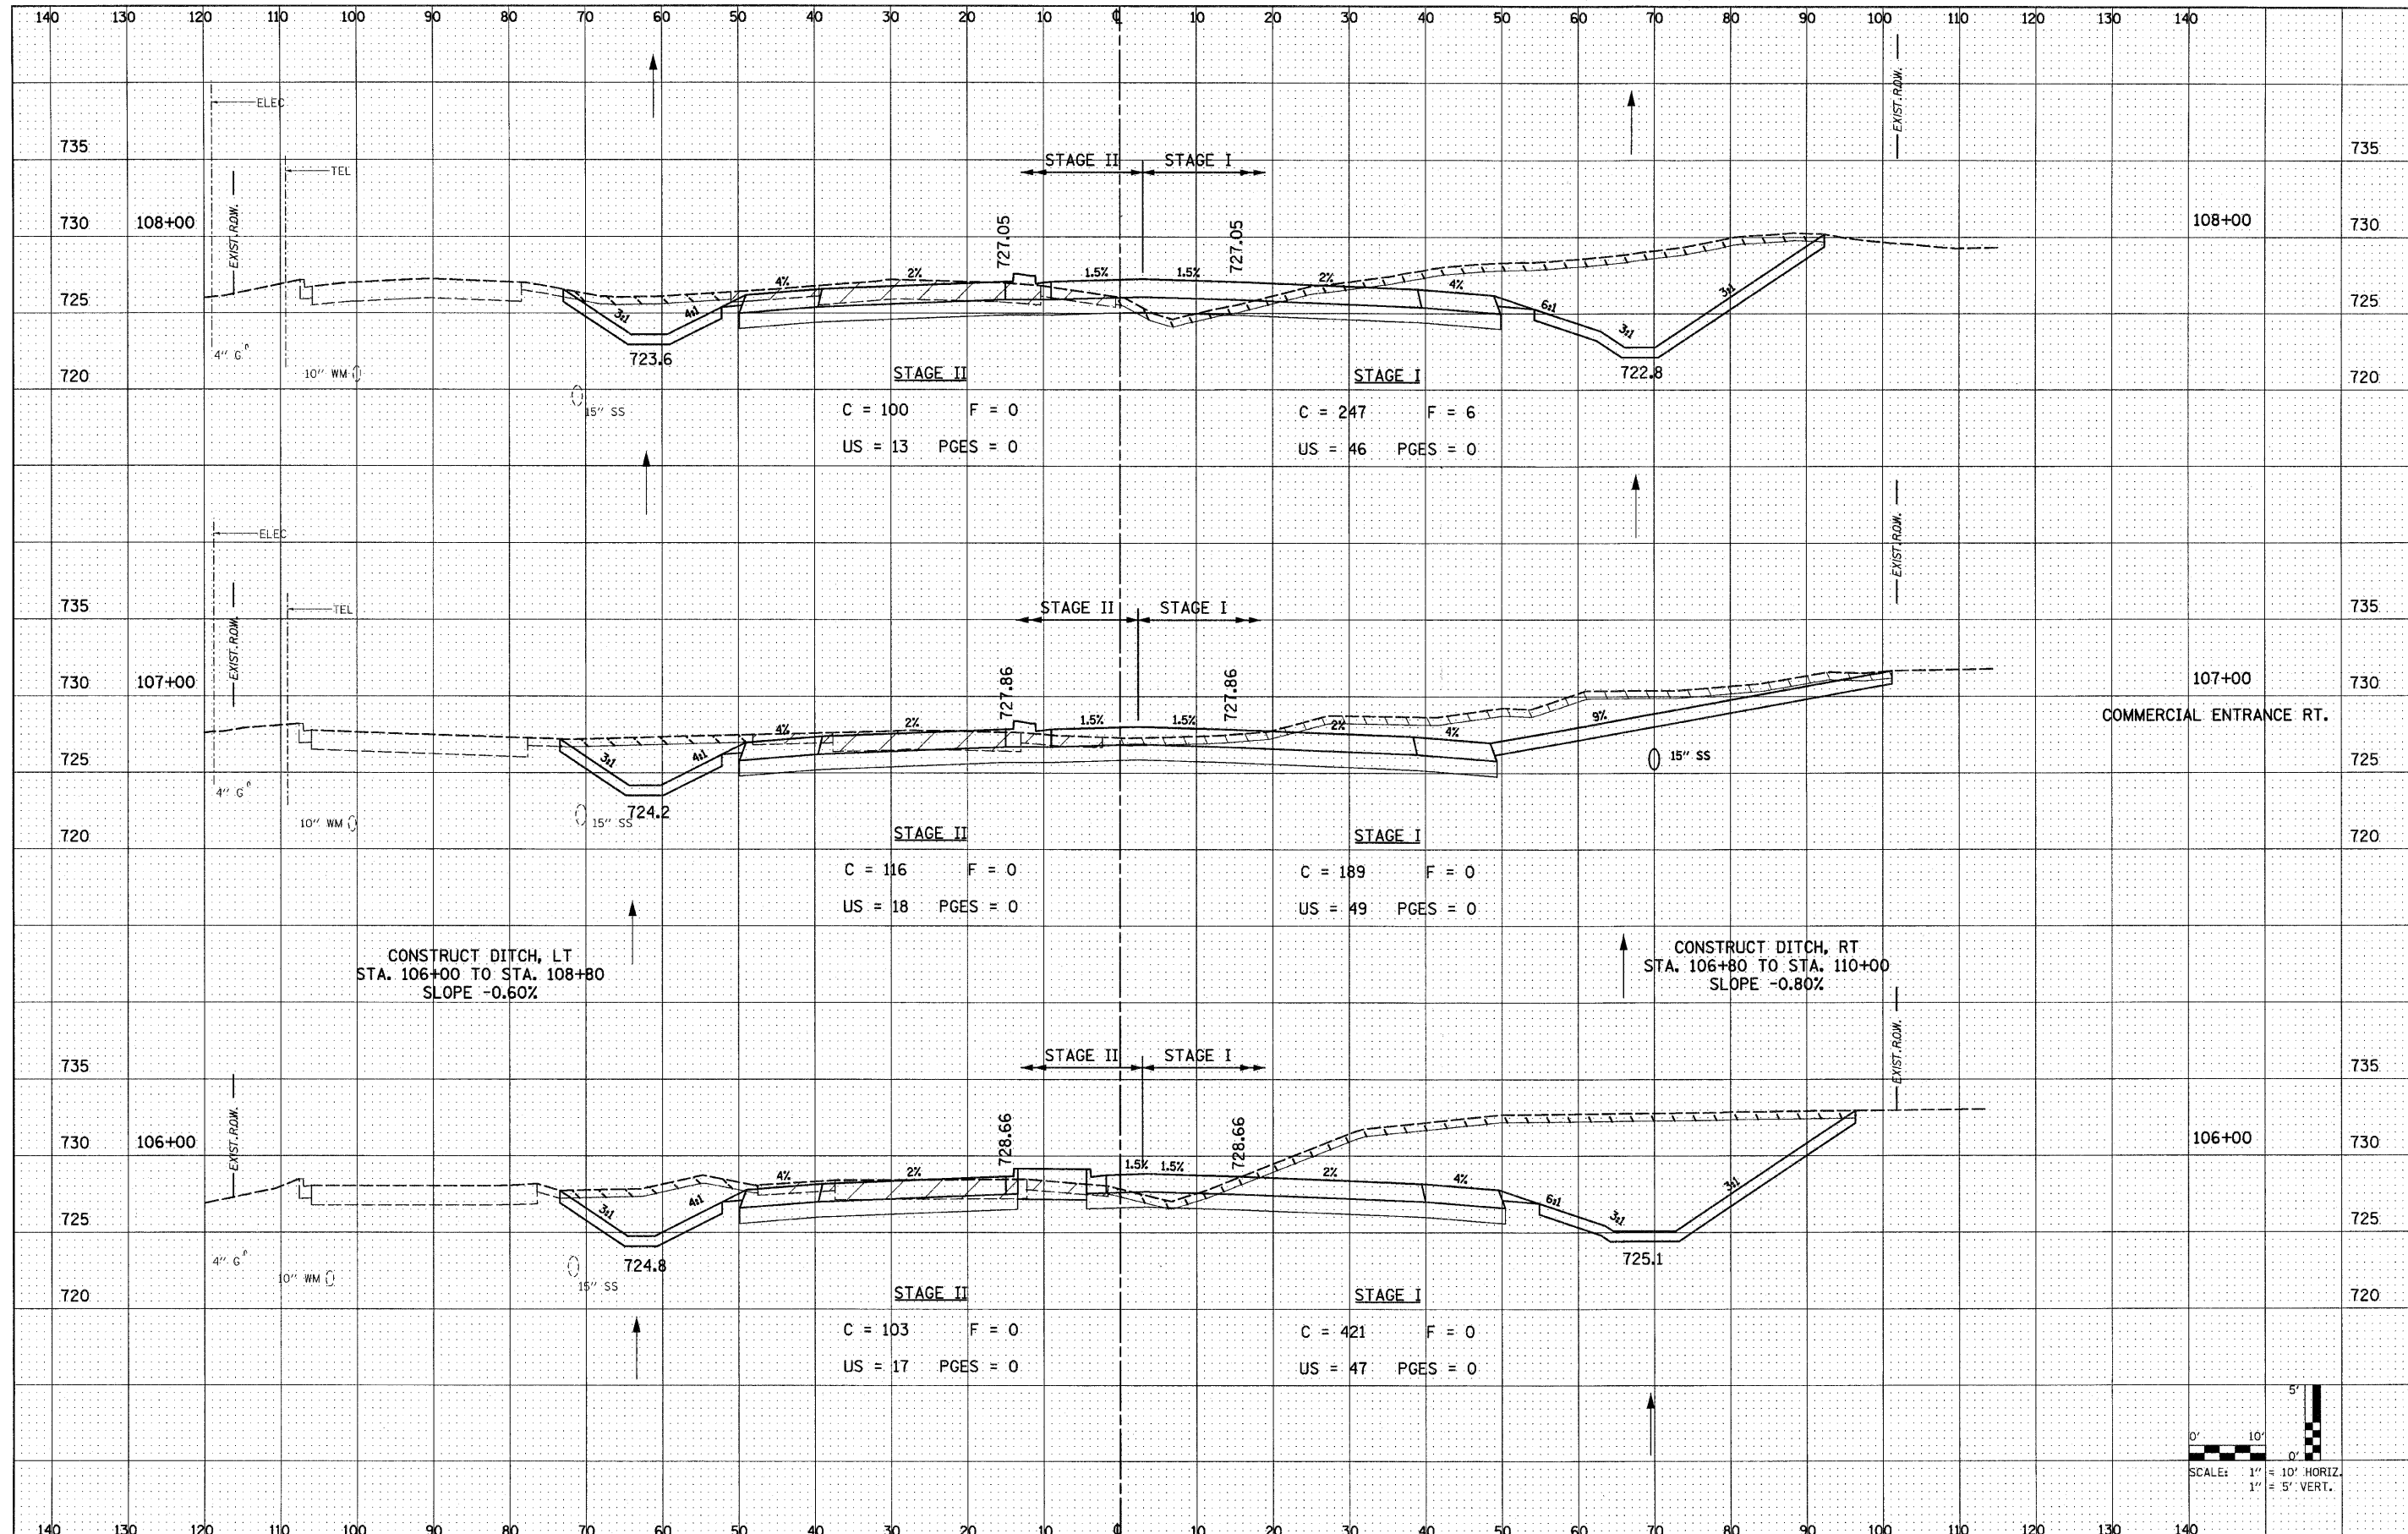

CONSTRUCT DITCH, LT  
STA. 106+00 TO STA. 108+80  
SLOPE -0.60%

CONSTRUCT DITCH, RT  
STA. 106+80 TO STA. 110+00  
SLOPE -0.80%

COMMERCIAL ENTRANCE RT.

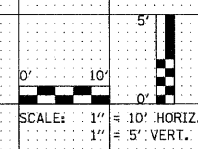

FILE NAME = D162420-shr-sssh.dgn  
PLOT DATE = 12/3/2010  
PLOT SCALE = 100.000 1/4 IN.

**CHRISTIAN ROGE & ASSOCIATES, INC.**  
ENGINEERS-PLANNERS-SURVEYORS  
211 WEST WACKER DRIVE  
CHICAGO, ILLINOIS 60606  
PHONE: (312)372-2023 FAX: (312)372-5274

|          |                    |         |   |
|----------|--------------------|---------|---|
| DESIGNED | - S.J.P.           | REVISED | - |
| DRAWN    | - W.A.M.           | REVISED | - |
| CHECKED  | - M.P.             | REVISED | - |
| DATE     | - DECEMBER 3, 2010 | REVISED | - |

**STATE OF ILLINOIS**  
**DEPARTMENT OF TRANSPORTATION**

**CROSS SECTIONS**  
**IL. RTE. 56**

SCALE: NONE SHEET NO. 7 OF 74 SHEETS STA. TO STA.

|                    |               |        |   |           |
|--------------------|---------------|--------|---|-----------|
| F.A.P. RTE.        | SECTION       | COUNTY | TOTAL SHEETS                                    | SHEET NO. |
| 365                | (58&59) WRS-3 | DuPAGE | 466   | 344       |
| CONTRACT NO. 62420 |               |        | FED. ROAD DIST. NO. 1 ILLINOIS FED. AID PROJECT |           |