


DATE	
BY	
SURVEYED	
TEMPLATE	
NOTE BOOK	
AREAS CHECKED	
NO.	

DATE	
BY	
ORIGINAL SURVEY	
TEMPLATE	
NOTE BOOK	
AREAS CHECKED	
NO.	

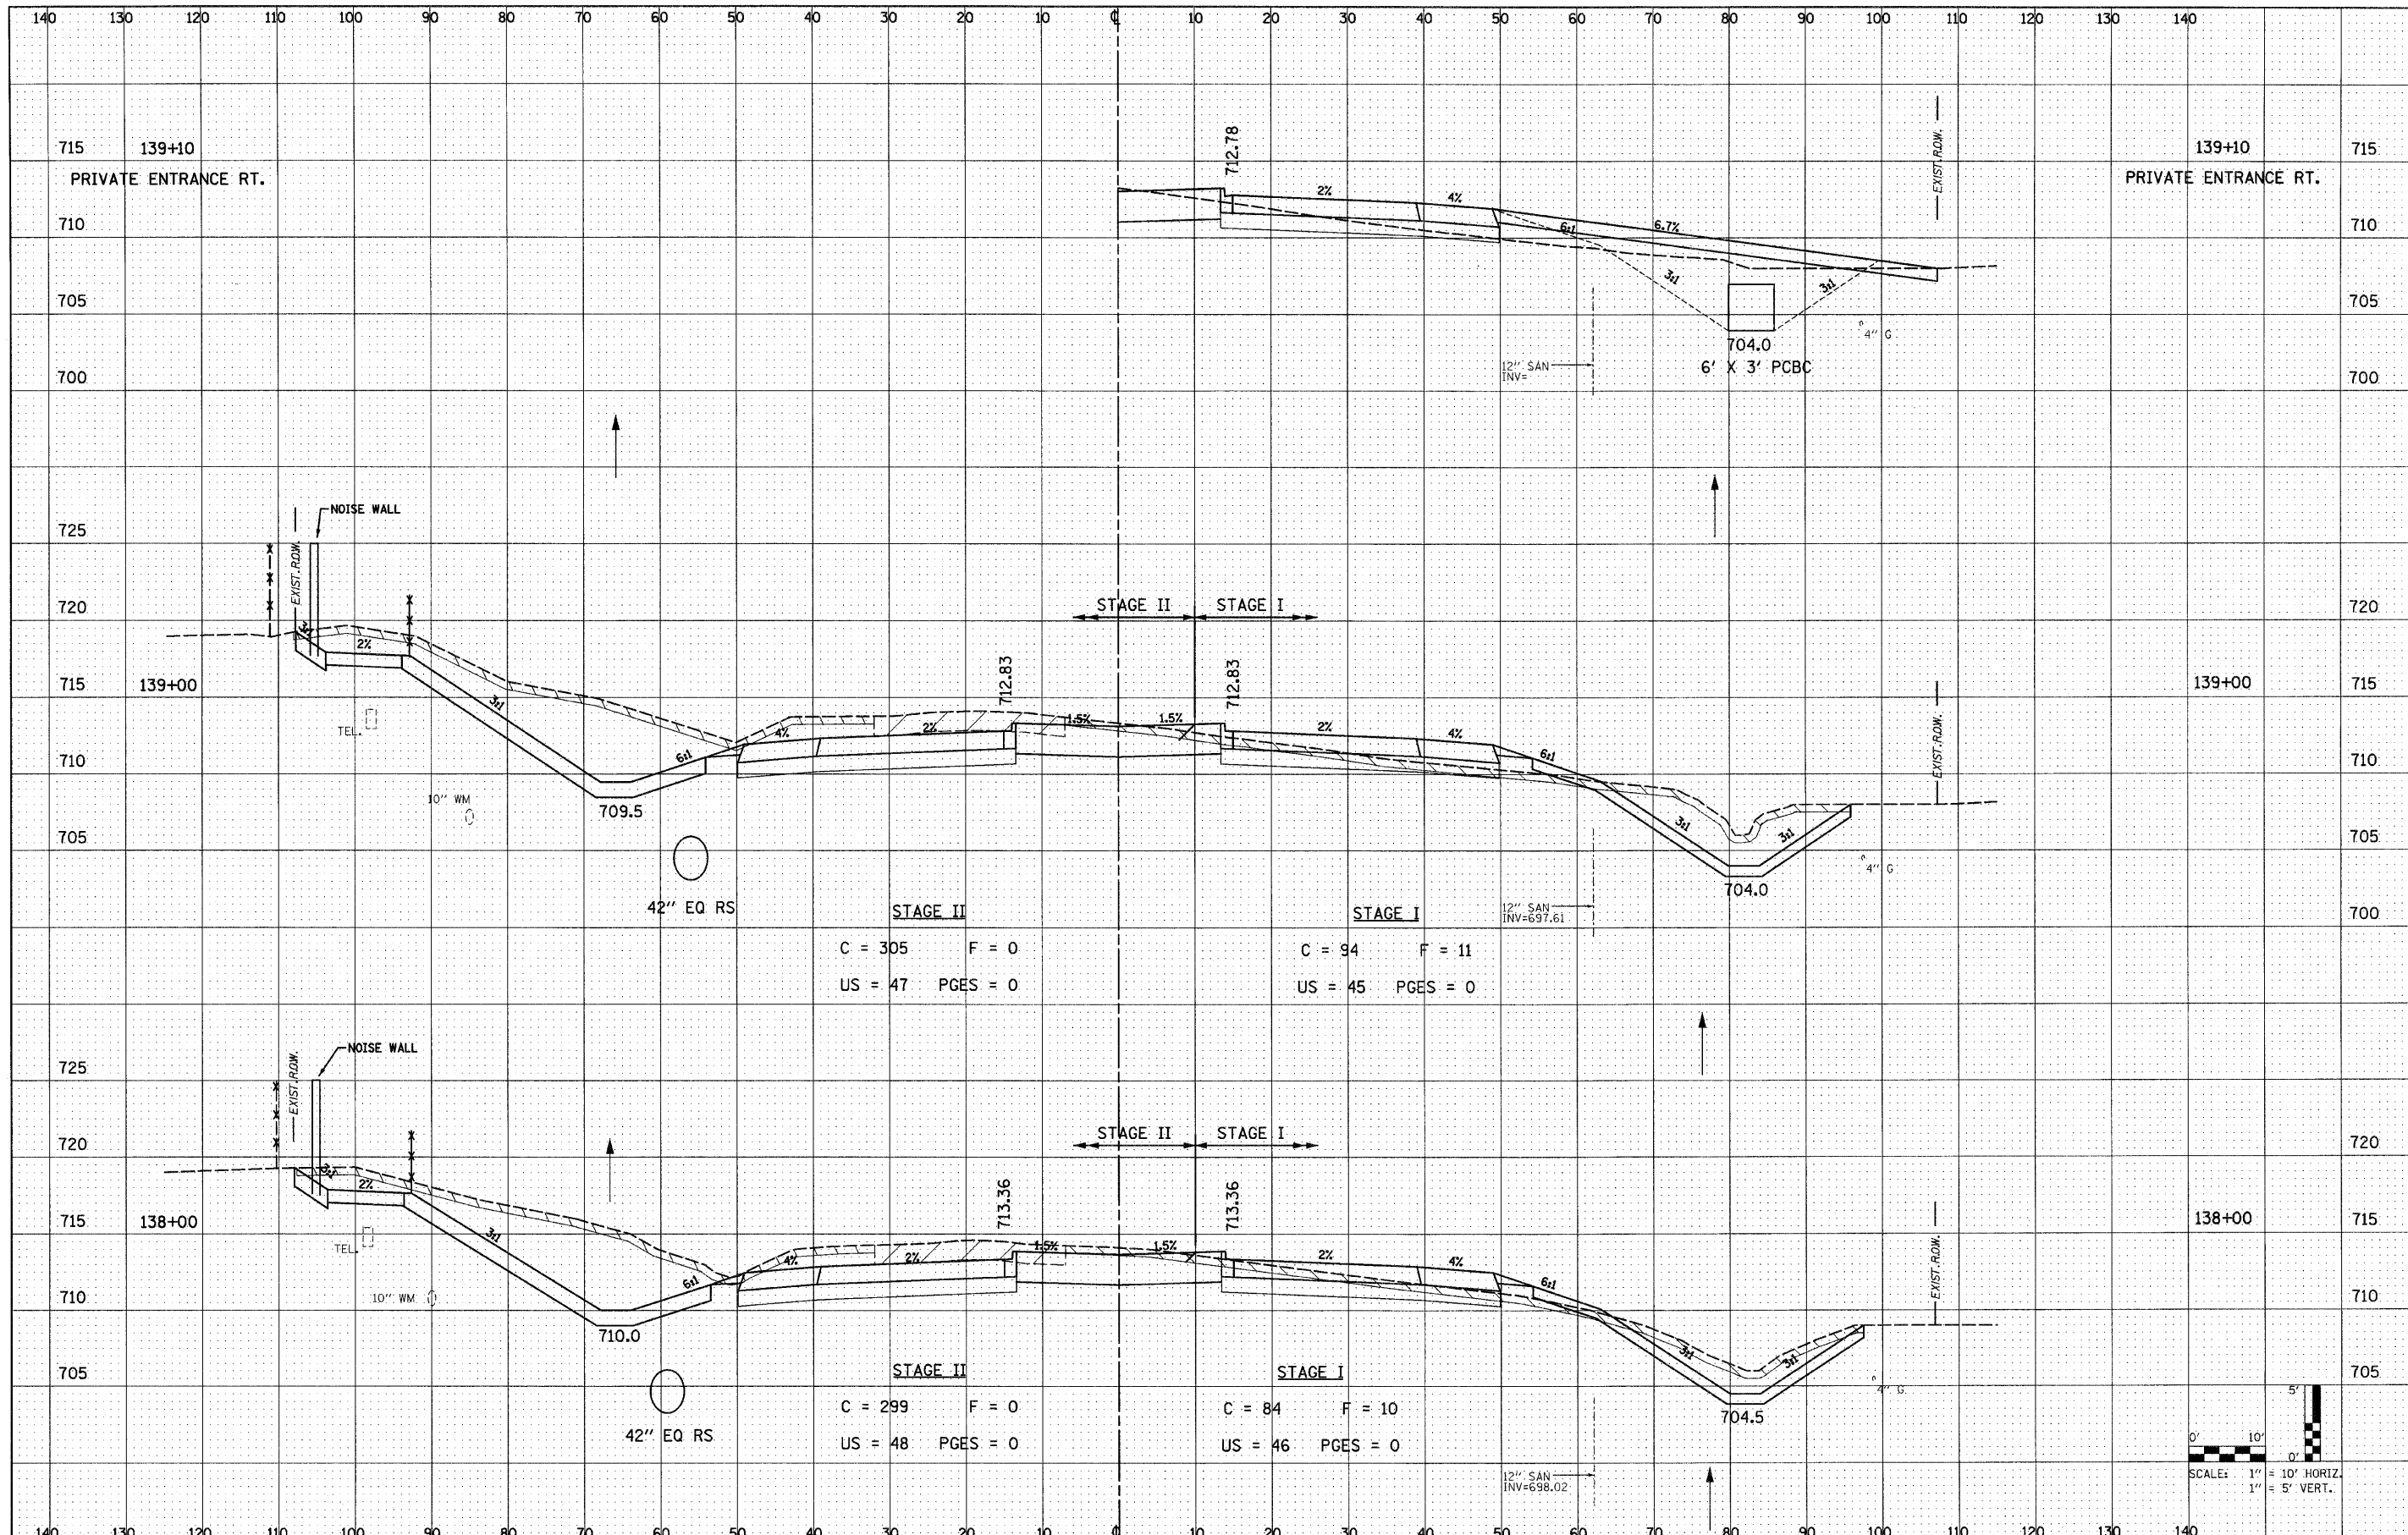

FILE NAME = 0162428-shr-xssht.dgn	DESIGNED - S.J.P.	REVISED -	<b>STATE OF ILLINOIS</b> <b>DEPARTMENT OF TRANSPORTATION</b>	<b>CROSS SECTIONS</b>		F.A.P. RTE.	SECTION	COUNTY	TOTAL SHEETS	SHEET NO.
PLOT DATE = 12/3/2010	DRAWN - W.A.M.	REVISED -		365	(58&59) WRS-3	DuPAGE	466	358		
PLOT SCALE = 100.000 ' / IN.	CHECKED - M.P.	REVISED -		SCALE: NONE		SHEET NO. 21 OF 74 SHEETS	STA.	TO STA.	CONTRACT NO. 62420	
	DATE - DECEMBER 3, 2010	REVISED -						FED. ROAD DIST. NO. 1 ILLINOIS FED. AID PROJECT		