


DATE	
BY	
FINAL SURVEY	
SURVEYED	
NOTE BOOK	
TEMP. AREAS CHECKED	
PLATE	
AREAS CHECKED	
NO.	

DATE	
BY	
ORIGINAL SURVEY	
PLOTTED	
TEMP. AREAS CHECKED	
NOTE BOOK	
AREAS CHECKED	
NO.	

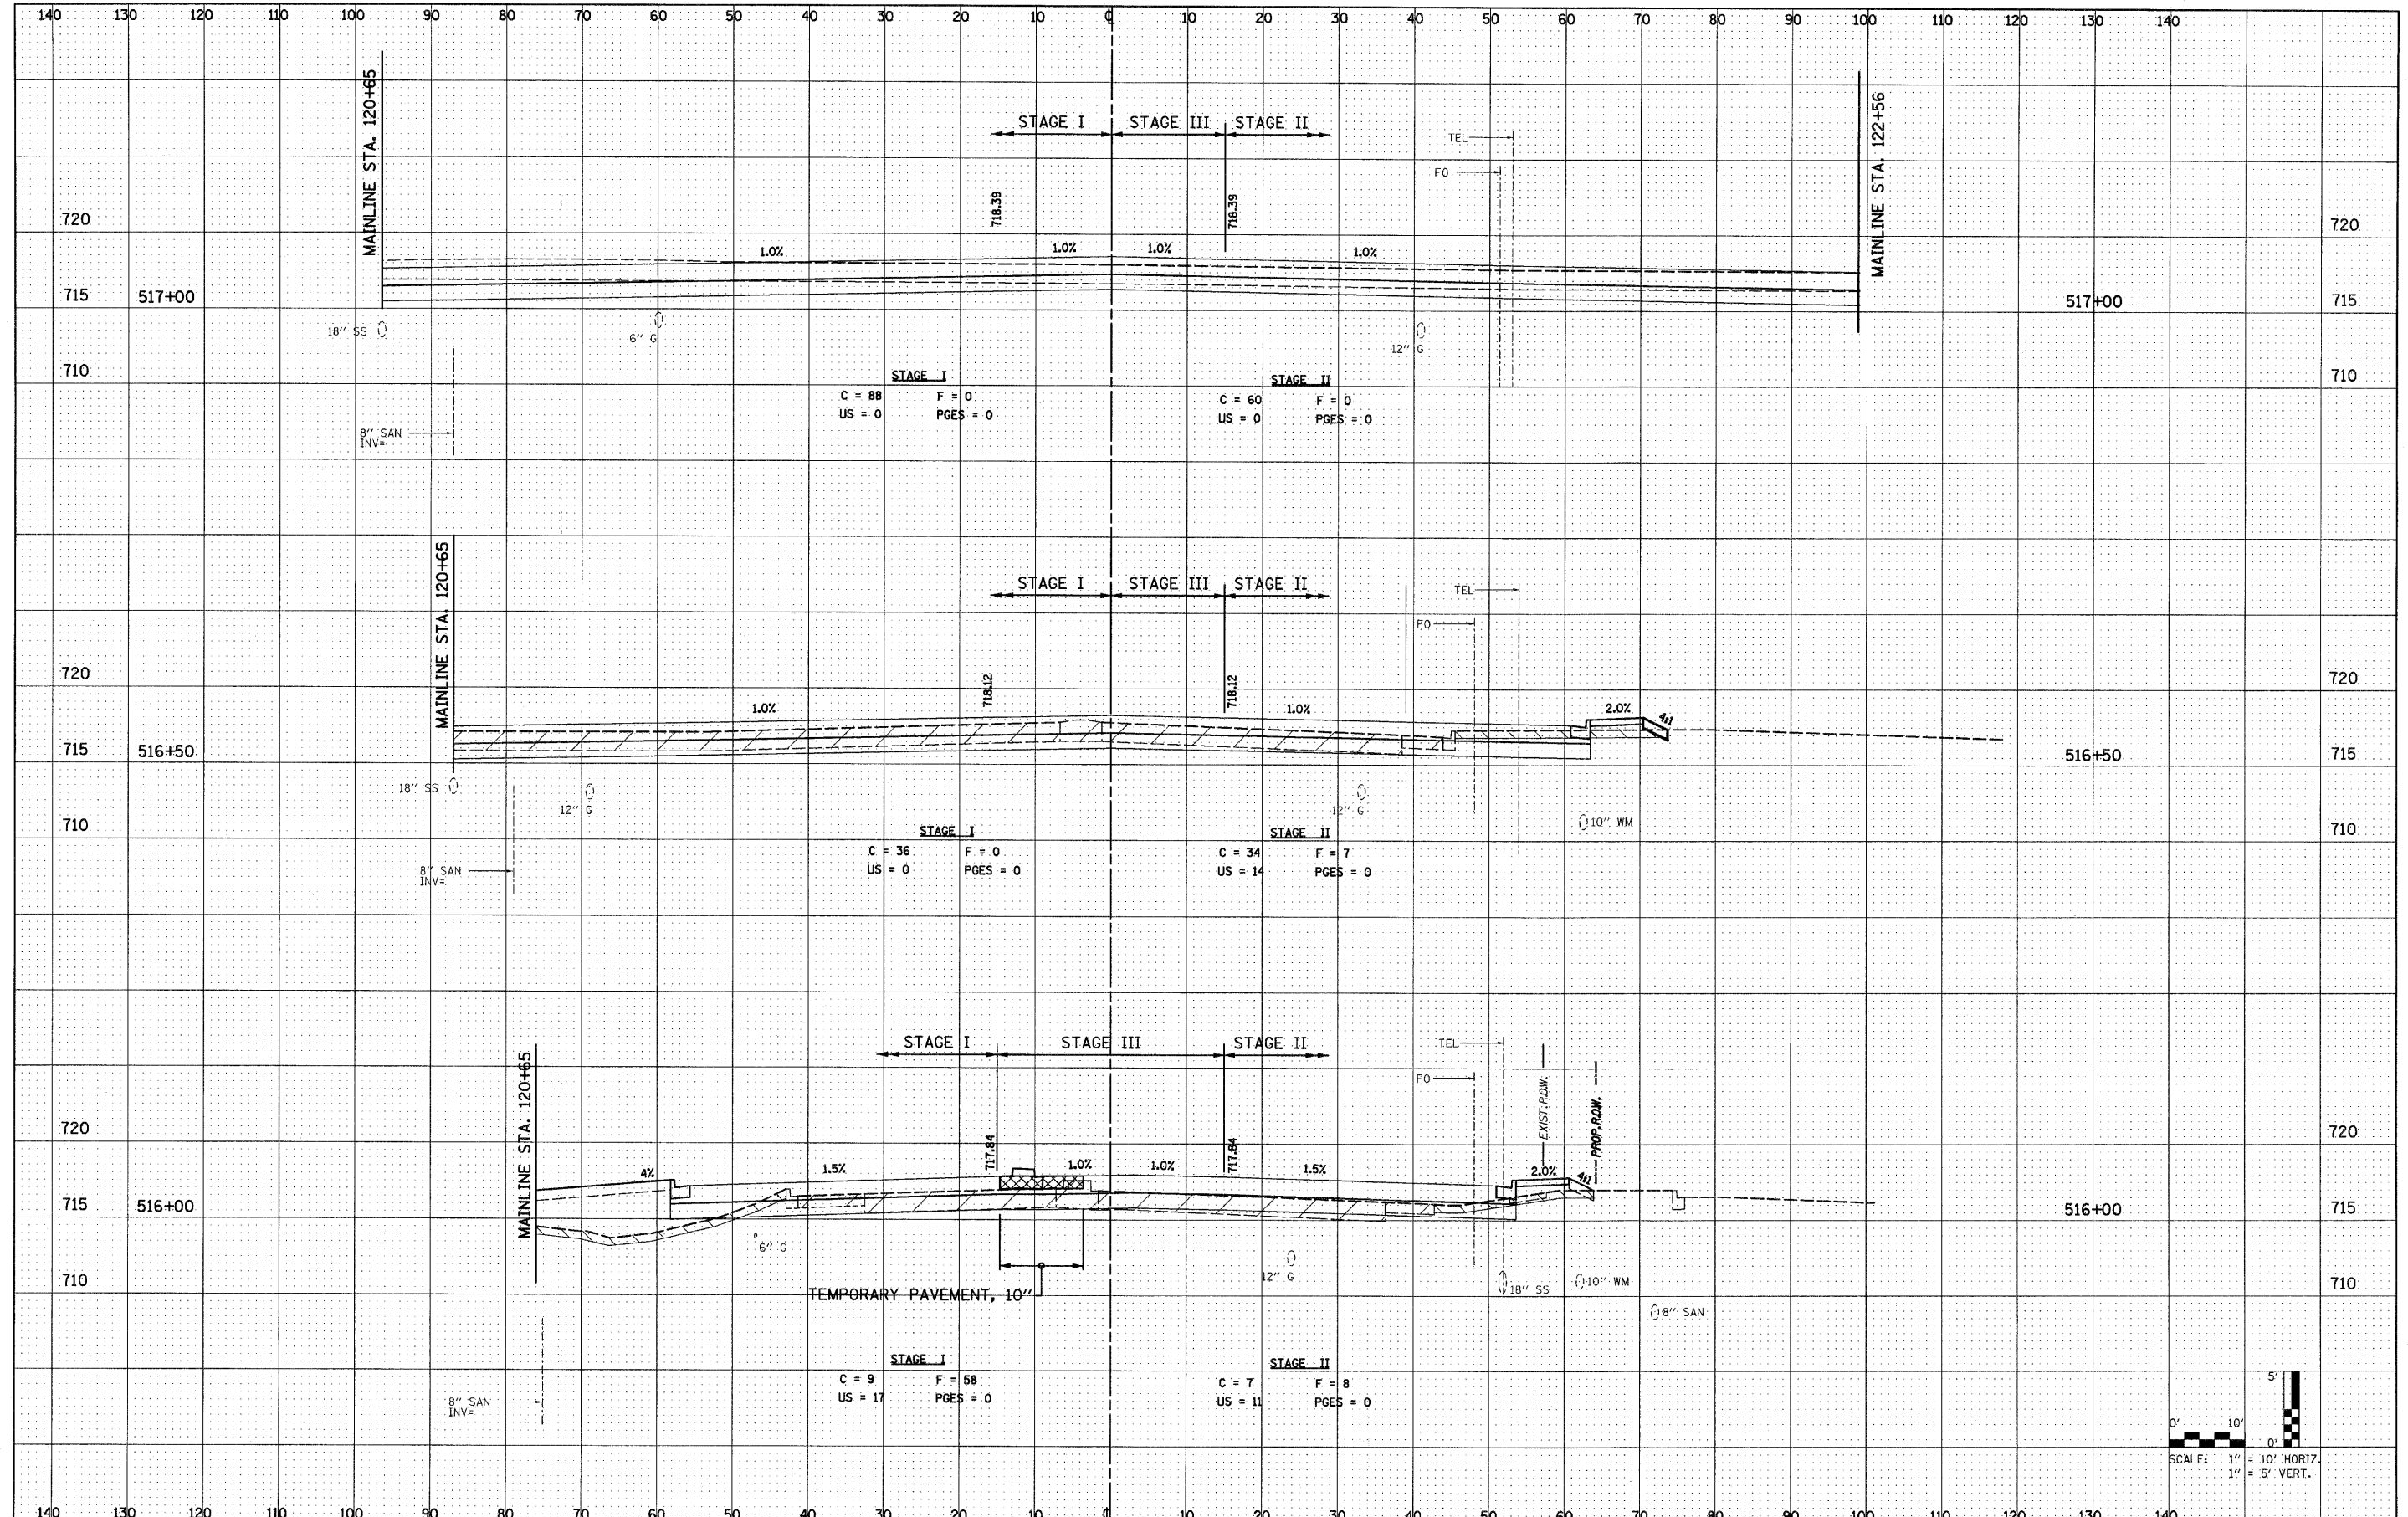

FILE NAME = 0162420-shht-xshh59.dgn
 PLOT DATE = 12/3/2010
 PLOT SCALE = 10.00000 ' / IN.

CHRISTIAN ROGE & ASSOCIATES, INC.
 ENGINEERS-PLANNERS-SURVEYORS
 211 WEST WACKER DRIVE
 CHICAGO, ILLINOIS 60606
 PHONE: (312)372-2023 FAX: (312)372-5274

DESIGNED - S.J.P.	REVISED -
DRAWN - W.A.M.	REVISED -
CHECKED - M.P.	REVISED -
DATE - DECEMBER 3, 2010	REVISED -

**STATE OF ILLINOIS
 DEPARTMENT OF TRANSPORTATION**

CROSS SECTIONS IL. RTE. 59	
SCALE: NONE	SHEET NO. 6 OF 11 SHEETS
STA.	TO STA.

F.A.P. RTE. 365	SECTION (58&59) WRS-3	COUNTY DuPAGE	TOTAL SHEETS 466	SHEET NO. 417
FED. ROAD DIST. NO. 1 ILLINOIS FED. AID PROJECT				

