



DATE	
BY	
SURVEYED	
NOTED	
PLOTTED	
AREAS CHECKED	
FINAL SURVEY	
NOTE BOOK	
NO.	

DATE	
BY	
ORIGINAL SURVEY	
NOTED	
PLOTTED	
AREAS CHECKED	
FINAL SURVEY	
NOTE BOOK	
NO.	

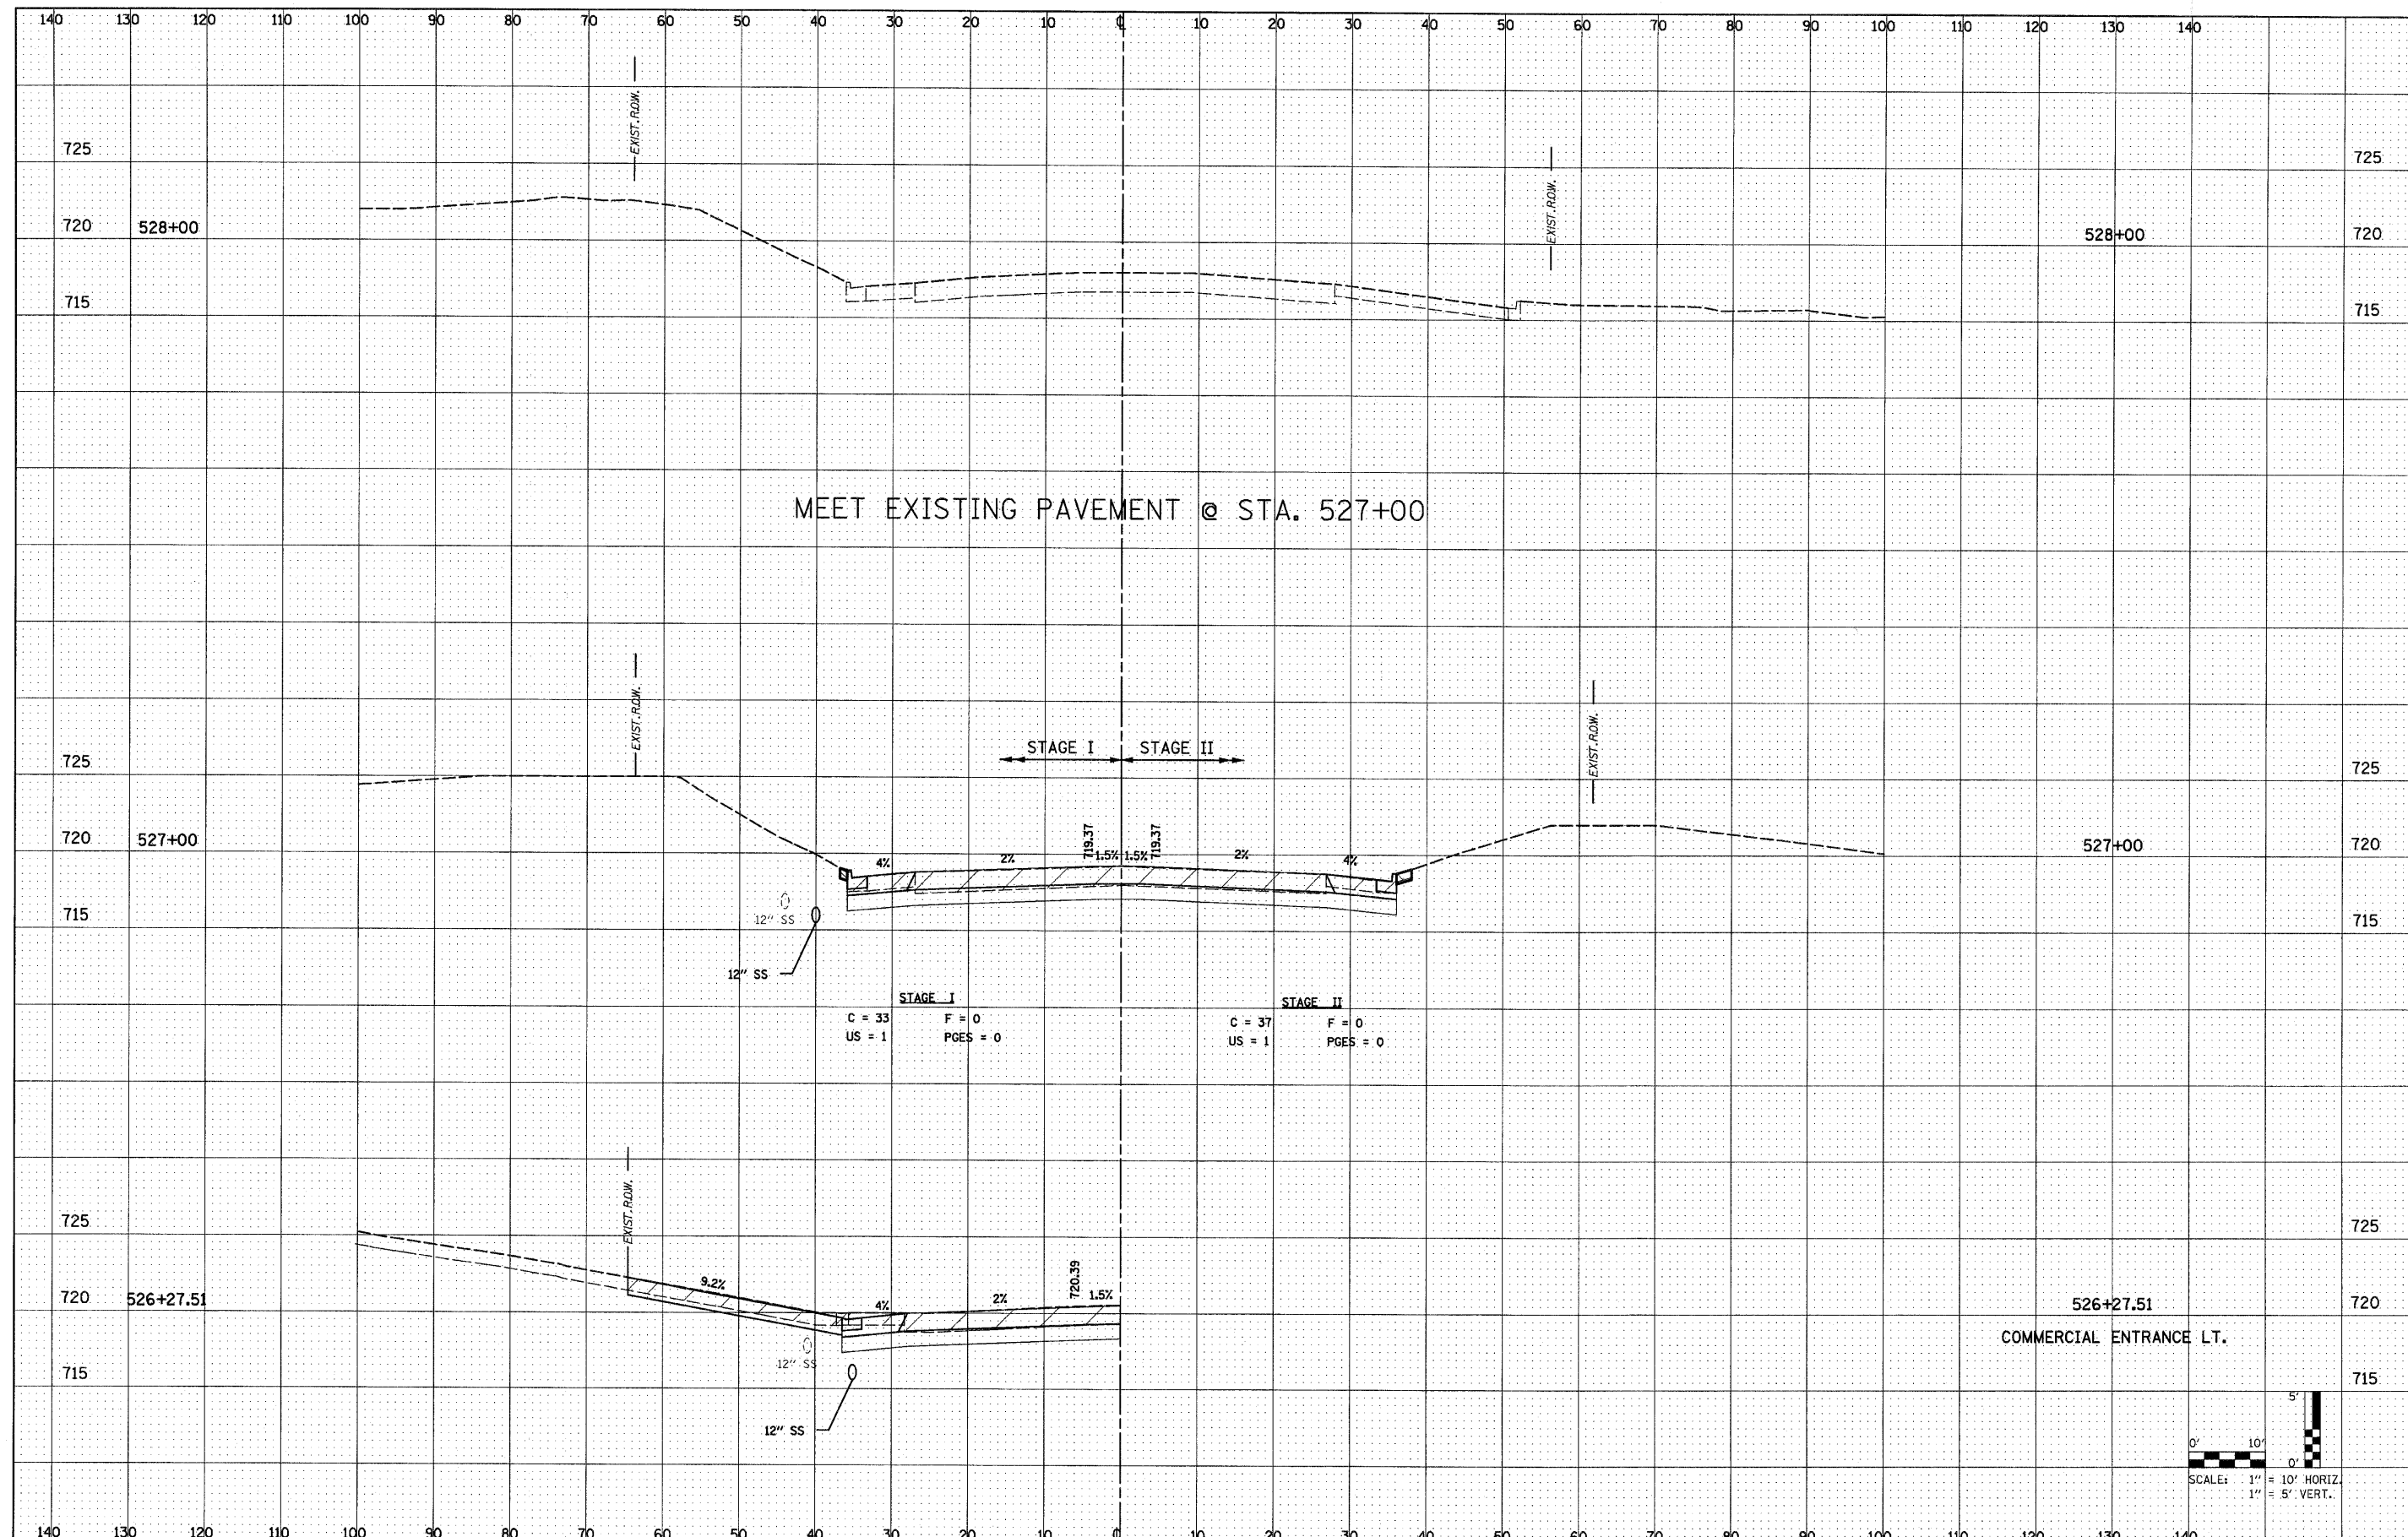

MEET EXISTING PAVEMENT @ STA. 527+00

STAGE I		STAGE II	
C = 33	F = 0	C = 37	F = 0
US = 1	PGES = 0	US = 1	PGES = 0

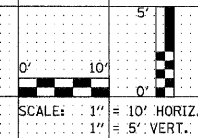

FILE NAME = 0162420-sht-xxsht59.dgn
 PLOT DATE = 12/3/2010
 PLOT SCALE = 1/8" = 10' HORIZ.
 1" = 5' VERT.

CHRISTIAN-ROGE & ASSOCIATES, INC.
 ENGINEERS-PLANNERS-SURVEYORS
 211 WEST WACKER DRIVE
 CHICAGO, ILLINOIS 60606
 PHONE: (312)372-2023 FAX: (312)372-5274

DESIGNED - S.J.P.	REVISED -
DRAWN - W.A.M.	REVISED -
CHECKED - M.P.	REVISED -
DATE - DECEMBER 3, 2010	REVISED -

STATE OF ILLINOIS
DEPARTMENT OF TRANSPORTATION

CROSS SECTIONS
IL. RTE. 59
 SCALE: NONE SHEET NO. 11 OF 11 SHEETS STA. TO STA.

F.A.P. RTE. 365	SECTION (58&59) WRS-3	COUNTY DuPAGE	TOTAL SHEETS 466	SHEET NO. 422
FED. ROAD DIST. NO. 1 ILLINOIS FED. AID PROJECT			CONTRACT NO. 62420	