


FINAL SURVEY	DATE
SURVEYED	BY
NOTE BOOK	
TEMPLATE	
AREAS	
CHECKED	


ORIGINAL SURVEY	DATE
REVISED	BY
NOTE BOOK	
TEMPLATE	
AREAS	
CHECKED	

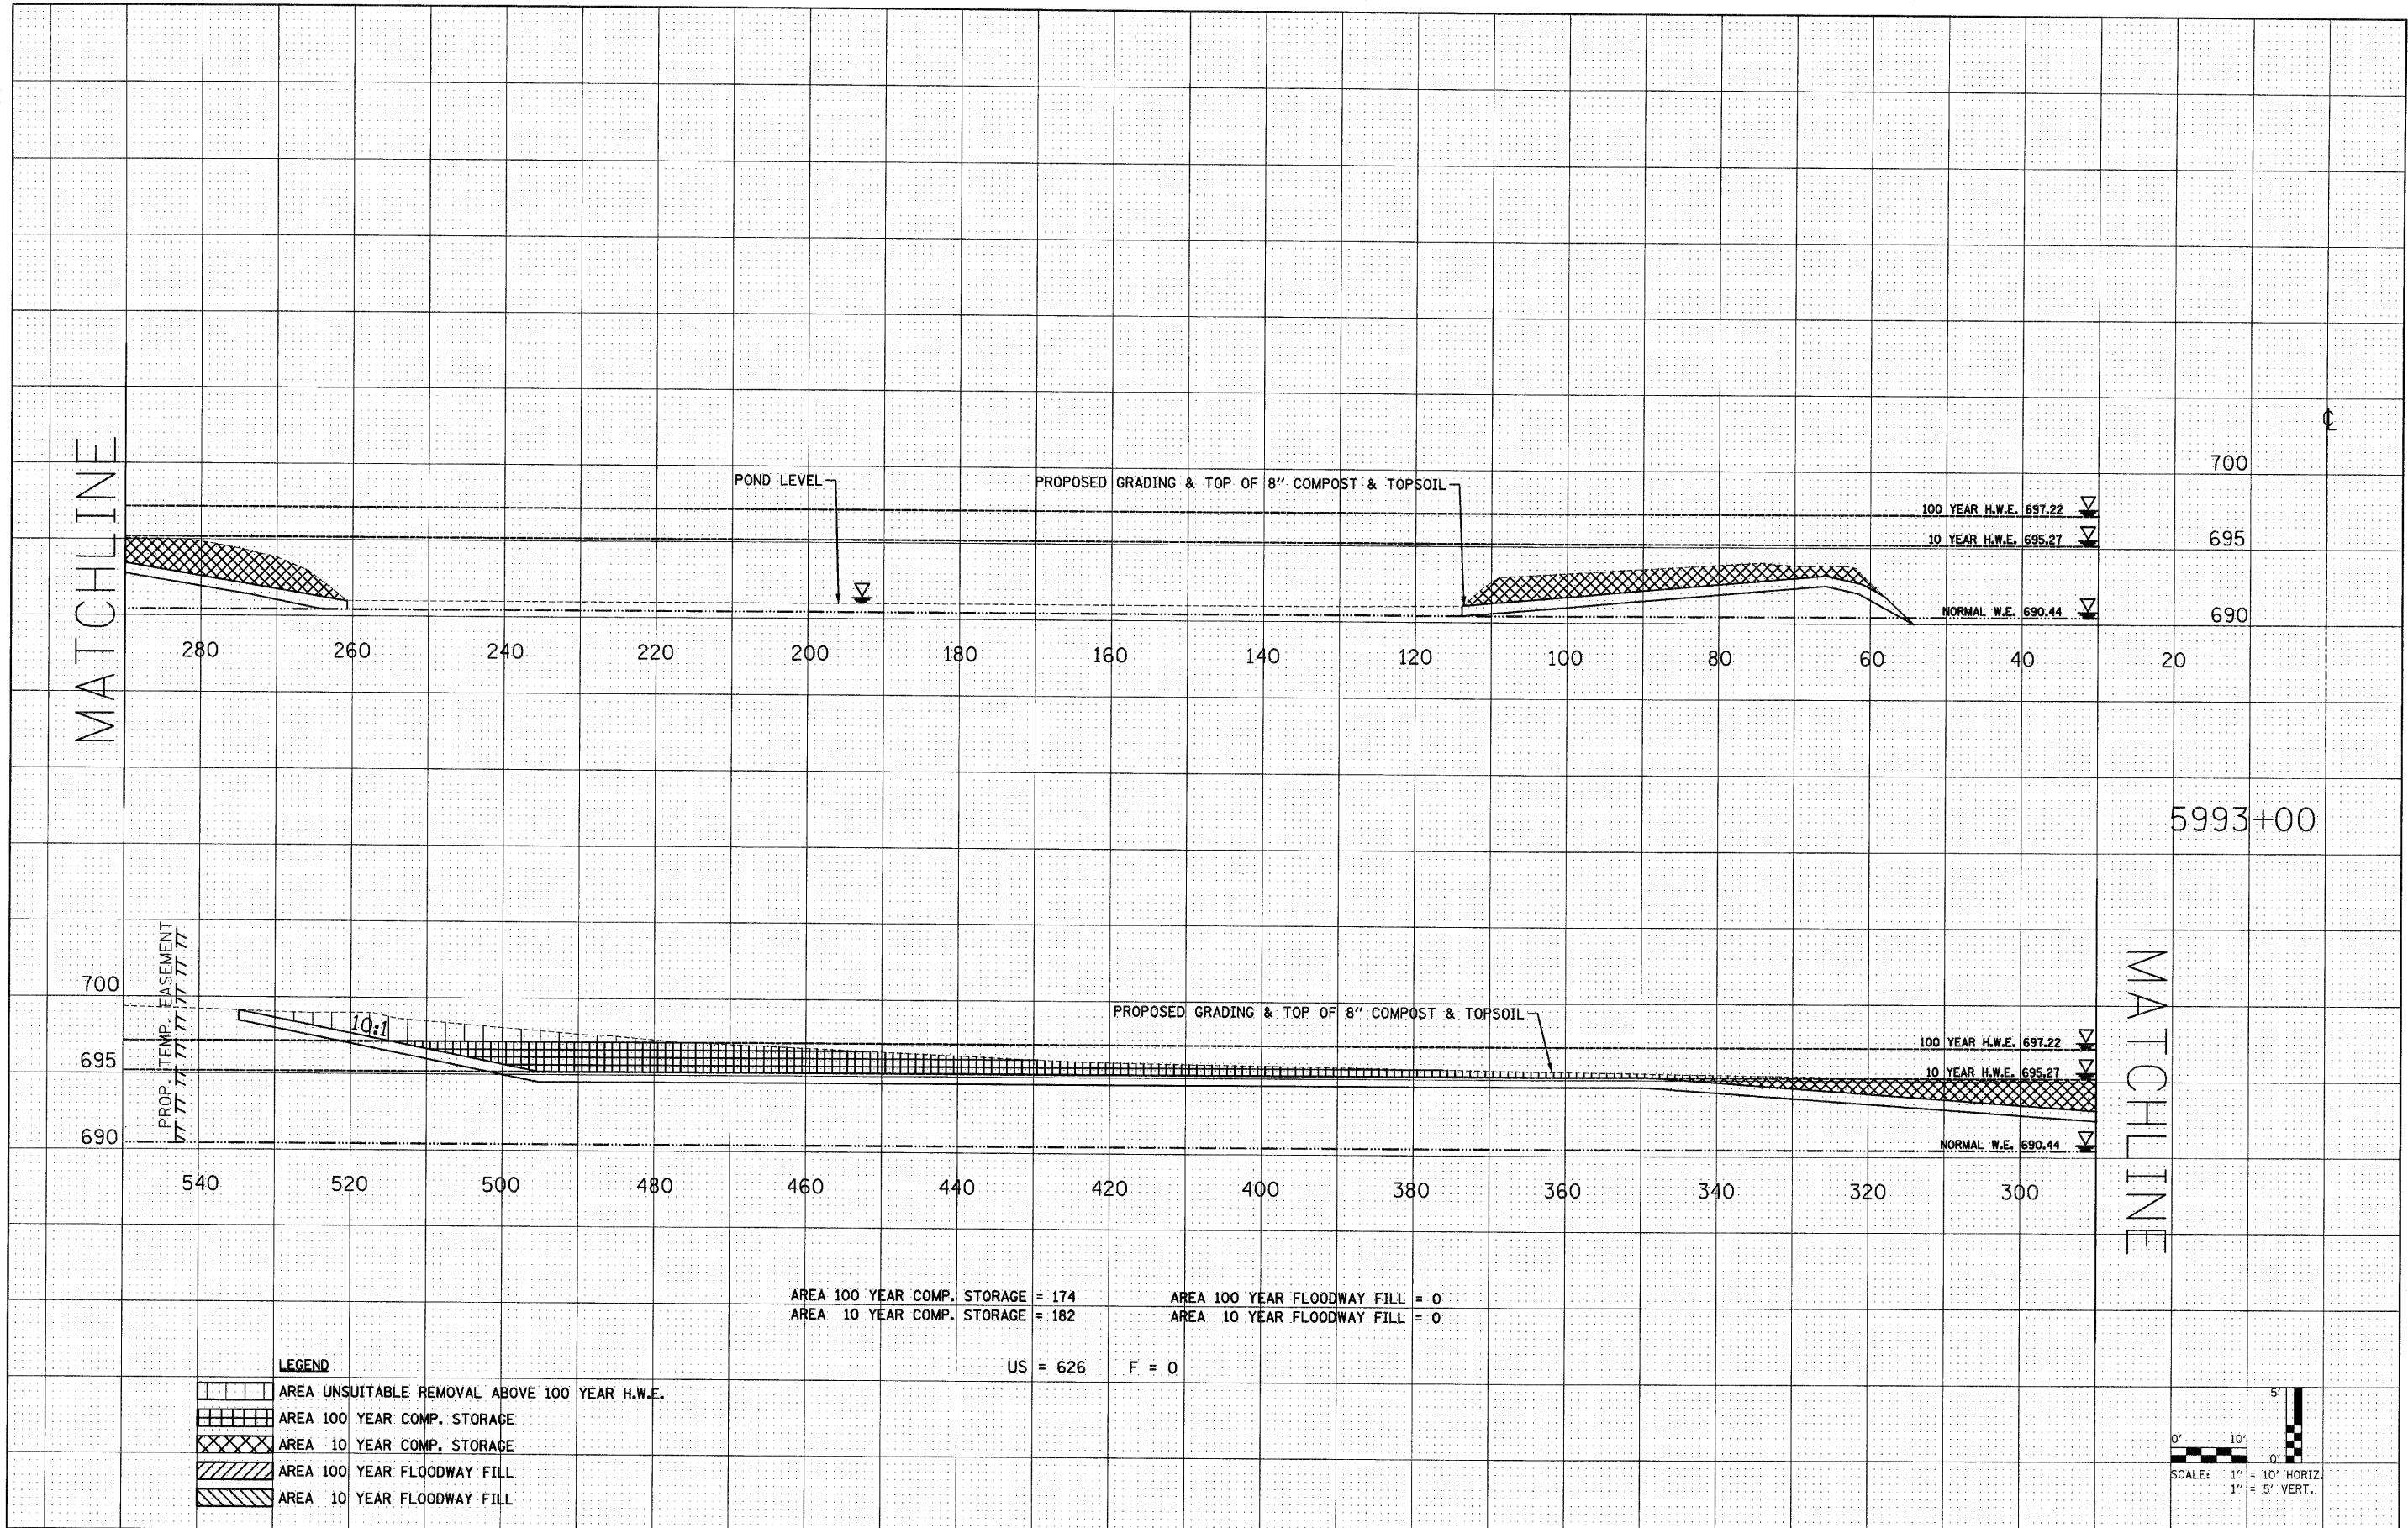

AREA 100 YEAR COMP. STORAGE = 174 AREA 100 YEAR FLOODWAY FILL = 0
 AREA 10 YEAR COMP. STORAGE = 182 AREA 10 YEAR FLOODWAY FILL = 0
 US = 626 F = 0

LEGEND

[Pattern]	AREA UNSUITABLE REMOVAL ABOVE 100 YEAR H.W.E.
[Pattern]	AREA 100 YEAR COMP. STORAGE
[Pattern]	AREA 10 YEAR COMP. STORAGE
[Pattern]	AREA 100 YEAR FLOODWAY FILL
[Pattern]	AREA 10 YEAR FLOODWAY FILL

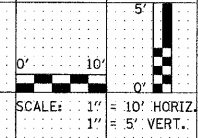

FILE NAME = 0162420-sht-xshtrrestoration.dgn
 PLOT DATE = 12/3/2010
 PLOT SCALE = 10.000000' / 1" IN.

DESIGNED - S.J.P.	REVISED -
DRAWN - A.C.S.	REVISED -
CHECKED - M.P.	REVISED -
DATE - DECEMBER 3, 2010	REVISED -

STATE OF ILLINOIS
DEPARTMENT OF TRANSPORTATION

CROSS SECTIONS - WEST BRANCH DuPAGE RIVER RESTORATION SITE
IL. RTE. 56

F.A.P. RTE. 365	SECTION (58&59) WRS-3	COUNTY DuPAGE	TOTAL SHEETS 466	SHEET NO. 441
CONTRACT NO. 62420				
FED. ROAD DIST. NO. 1 [ILLINOIS] FED. AID PROJECT				

SCALE: NONE SHEET NO. 4 OF 12 SHEETS STA. TO STA.