


DATE	
BY	
SURVEYED	
PLOTTED	
NOTE BOOK	
AREAS CHECKED	
NO.	


DATE	
BY	
SURVEYED	
PLOTTED	
NOTE BOOK	
AREAS CHECKED	
NO.	

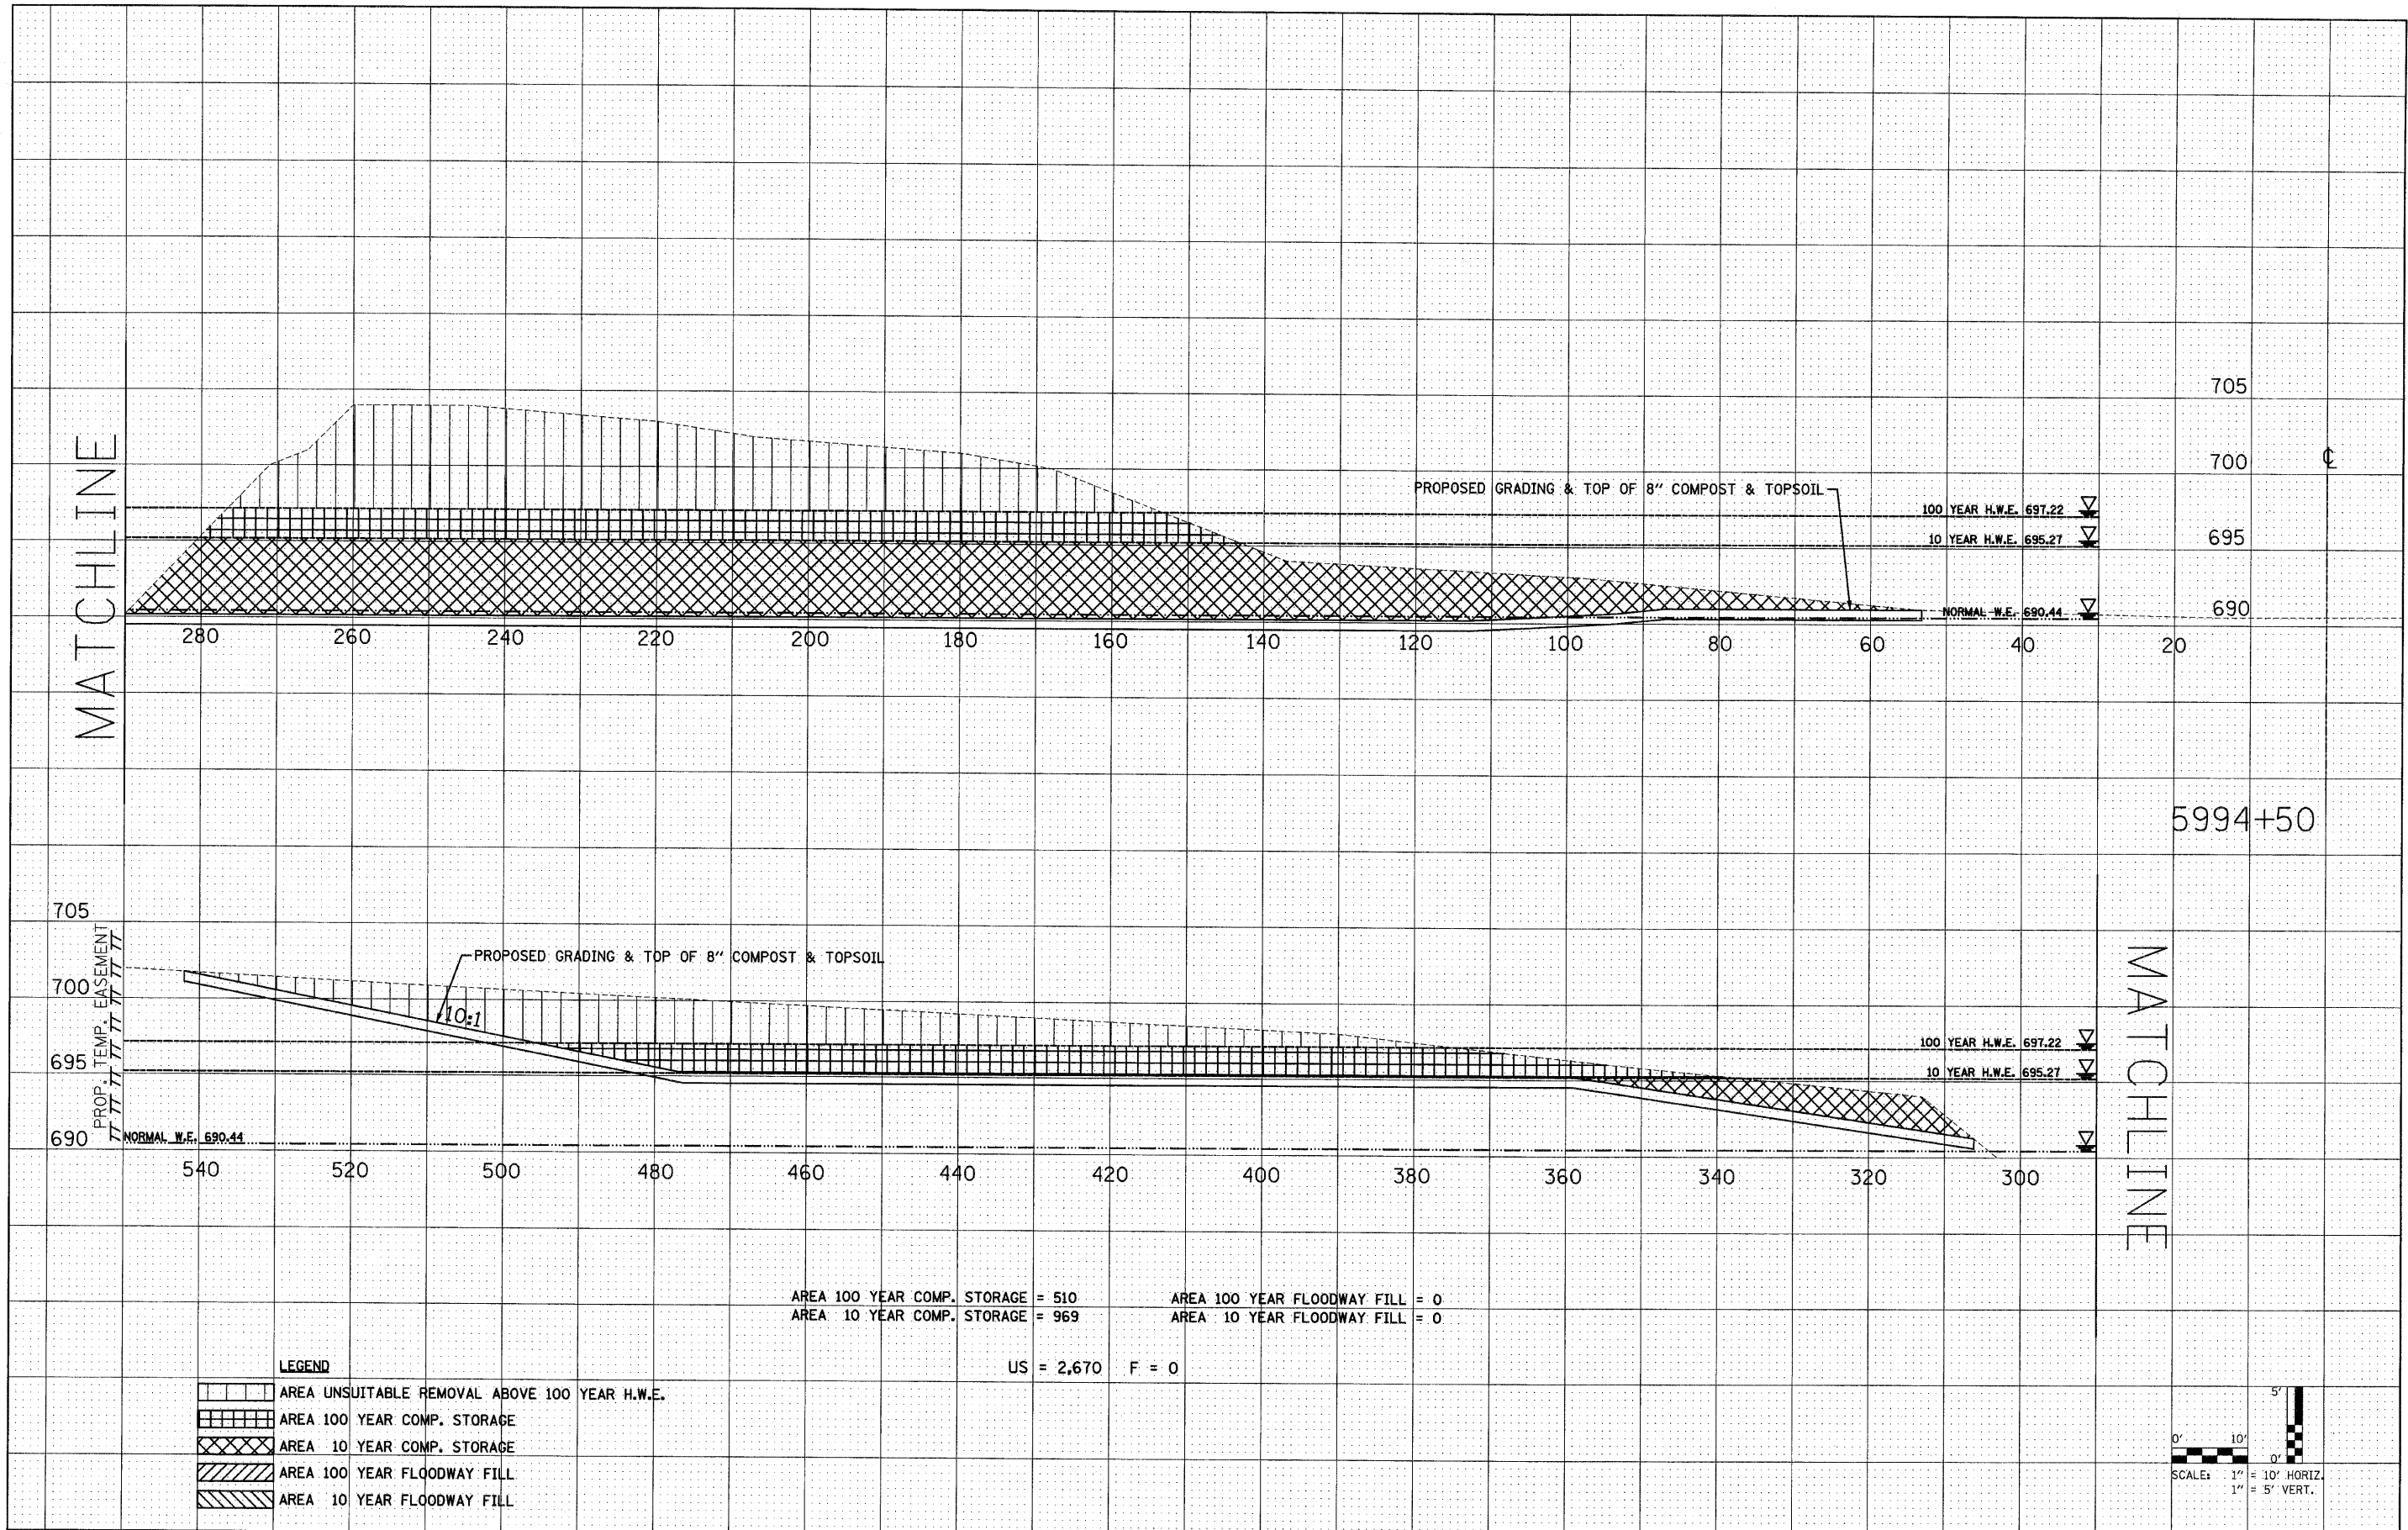

AREA 100 YEAR COMP. STORAGE = 510 AREA 100 YEAR FLOODWAY FILL = 0
 AREA 10 YEAR COMP. STORAGE = 969 AREA 10 YEAR FLOODWAY FILL = 0
 US = 2,670 F = 0

LEGEND

[Pattern]	AREA UNSUITABLE REMOVAL ABOVE 100 YEAR H.W.E.
[Pattern]	AREA 100 YEAR COMP. STORAGE
[Pattern]	AREA 10 YEAR COMP. STORAGE
[Pattern]	AREA 100 YEAR FLOODWAY FILL
[Pattern]	AREA 10 YEAR FLOODWAY FILL

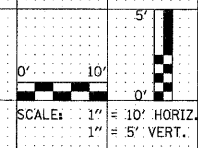

FILE NAME = D:\62420-sht-xshtr\restoration.dgn
 PLOT DATE = 12/3/2010
 PLOT SCALE = 10.000000' / IN.

CHRISTIAN-ROGE & ASSOCIATES, INC.
 ENGINEERS-PLANNERS-SURVEYORS
 211 WEST WACKER DRIVE
 CHICAGO, ILLINOIS 60606
 PHONE: (312)372-2023 FAX: (312)372-5274

DESIGNED -	S.J.P.	REVISED -	
DRAWN -	A.C.S.	REVISED -	
CHECKED -	M.P.	REVISED -	
DATE -	DECEMBER 3, 2010	REVISED -	

STATE OF ILLINOIS
DEPARTMENT OF TRANSPORTATION

CROSS SECTIONS - WEST BRANCH DuPAGE RIVER RESTORATION SITE
IL. RTE. 56
 SCALE: NONE SHEET NO. 7 OF 12 SHEETS STA. TO STA.

F.A.P. RTE.	SECTION	COUNTY	TOTAL SHEETS	SHEET NO.
365	(58&59) WRS-3	DuPAGE	466	444
CONTRACT NO. 62420				
FED. ROAD DIST. NO. 1 [ILLINOIS] FED. AID PROJECT				