

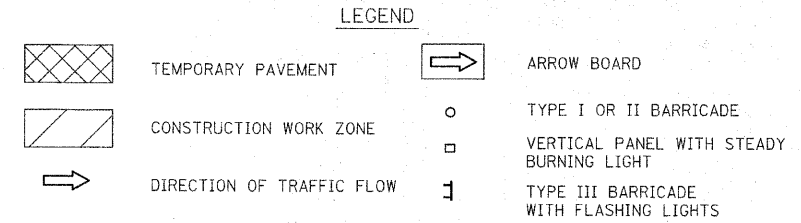


NOTES:
 SEE SHEET NO. 90-91 FOR DRAINAGE CALL-OFFS.

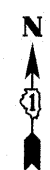

U.S. ROUTE 30

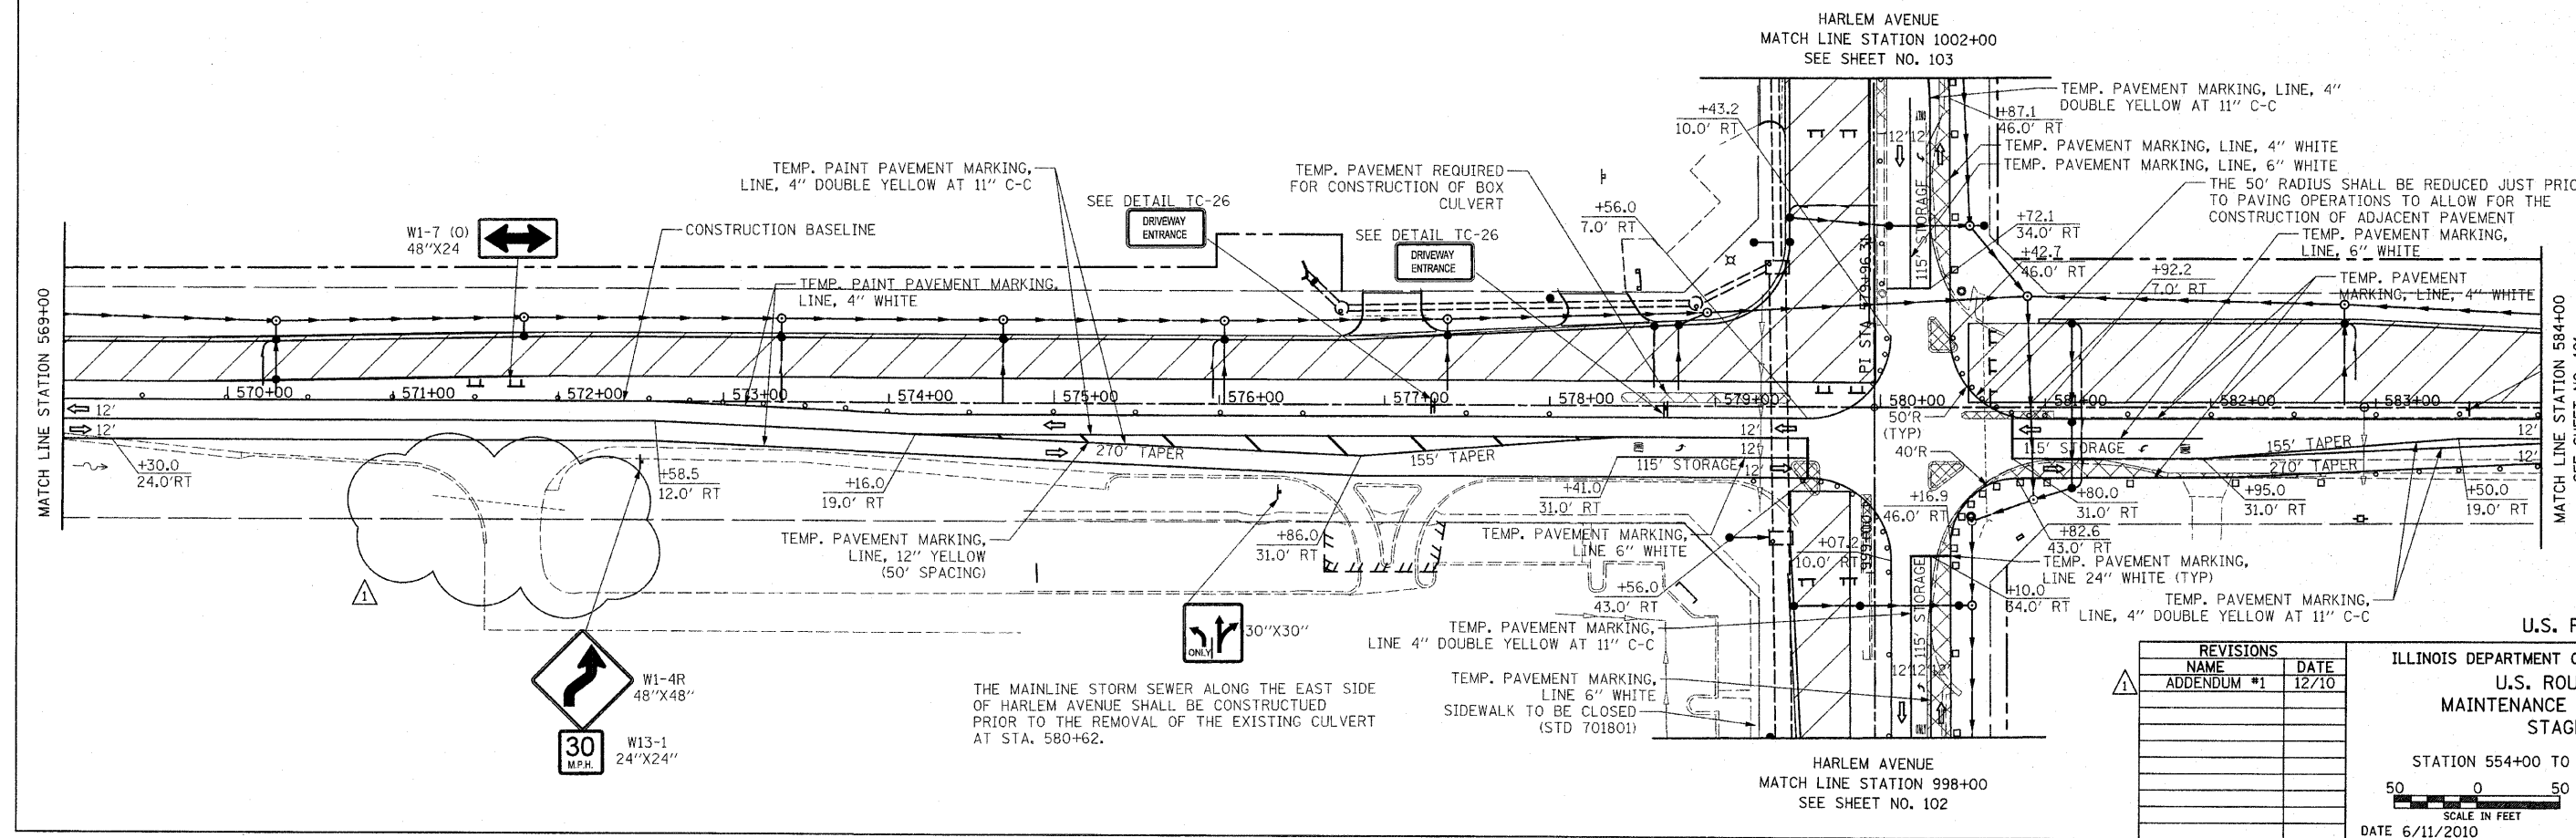

REVISIONS

NAME	DATE
ADDENDUM #1	12/10

ILLINOIS DEPARTMENT OF TRANSPORTATION
 U.S. ROUTE 30
 MAINTENANCE OF TRAFFIC
 STAGE 1
 STATION 554+00 TO STATION 584+00
 SCALE IN FEET
 DATE 6/11/2010
 DRAWN BY DJK
 CHECKED BY JRV