



F.A.P. RTE.	SECTION	COUNTY	TOTAL SHEETS	SHEET NO.
353	(12&13)WRS-4	WILL	608	118
STA. 564+00		TO STA. 584+00		
FED. ROAD DIST. NO. 1		ILLINOIS FED. AID PROJECT		

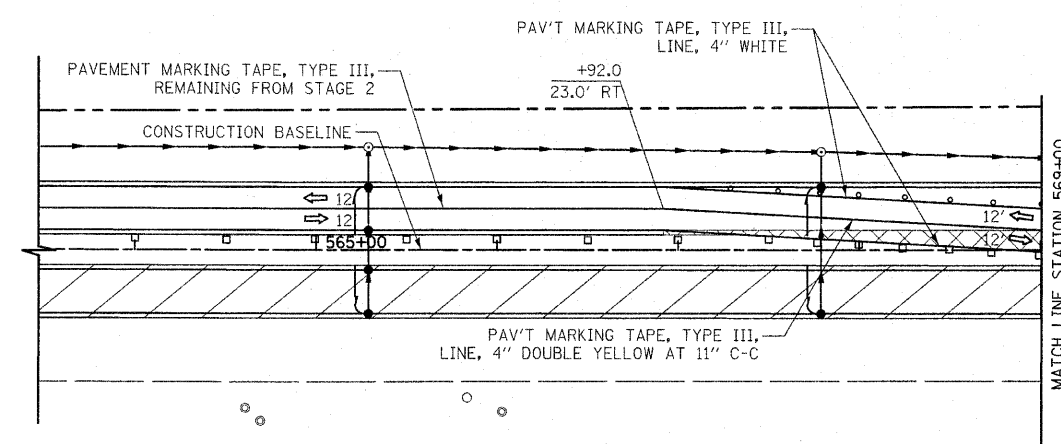

**LEGEND**

	TEMPORARY PAVEMENT		ARROW BOARD
	CONSTRUCTION WORK ZONE		TYPE I OR II BARRICADE
	DIRECTION OF TRAFFIC FLOW		VERTICAL PANEL WITH STEADY BURNING LIGHT
			TYPE III BARRICADE WITH FLASHING LIGHT

**U.S. ROUTE 30**

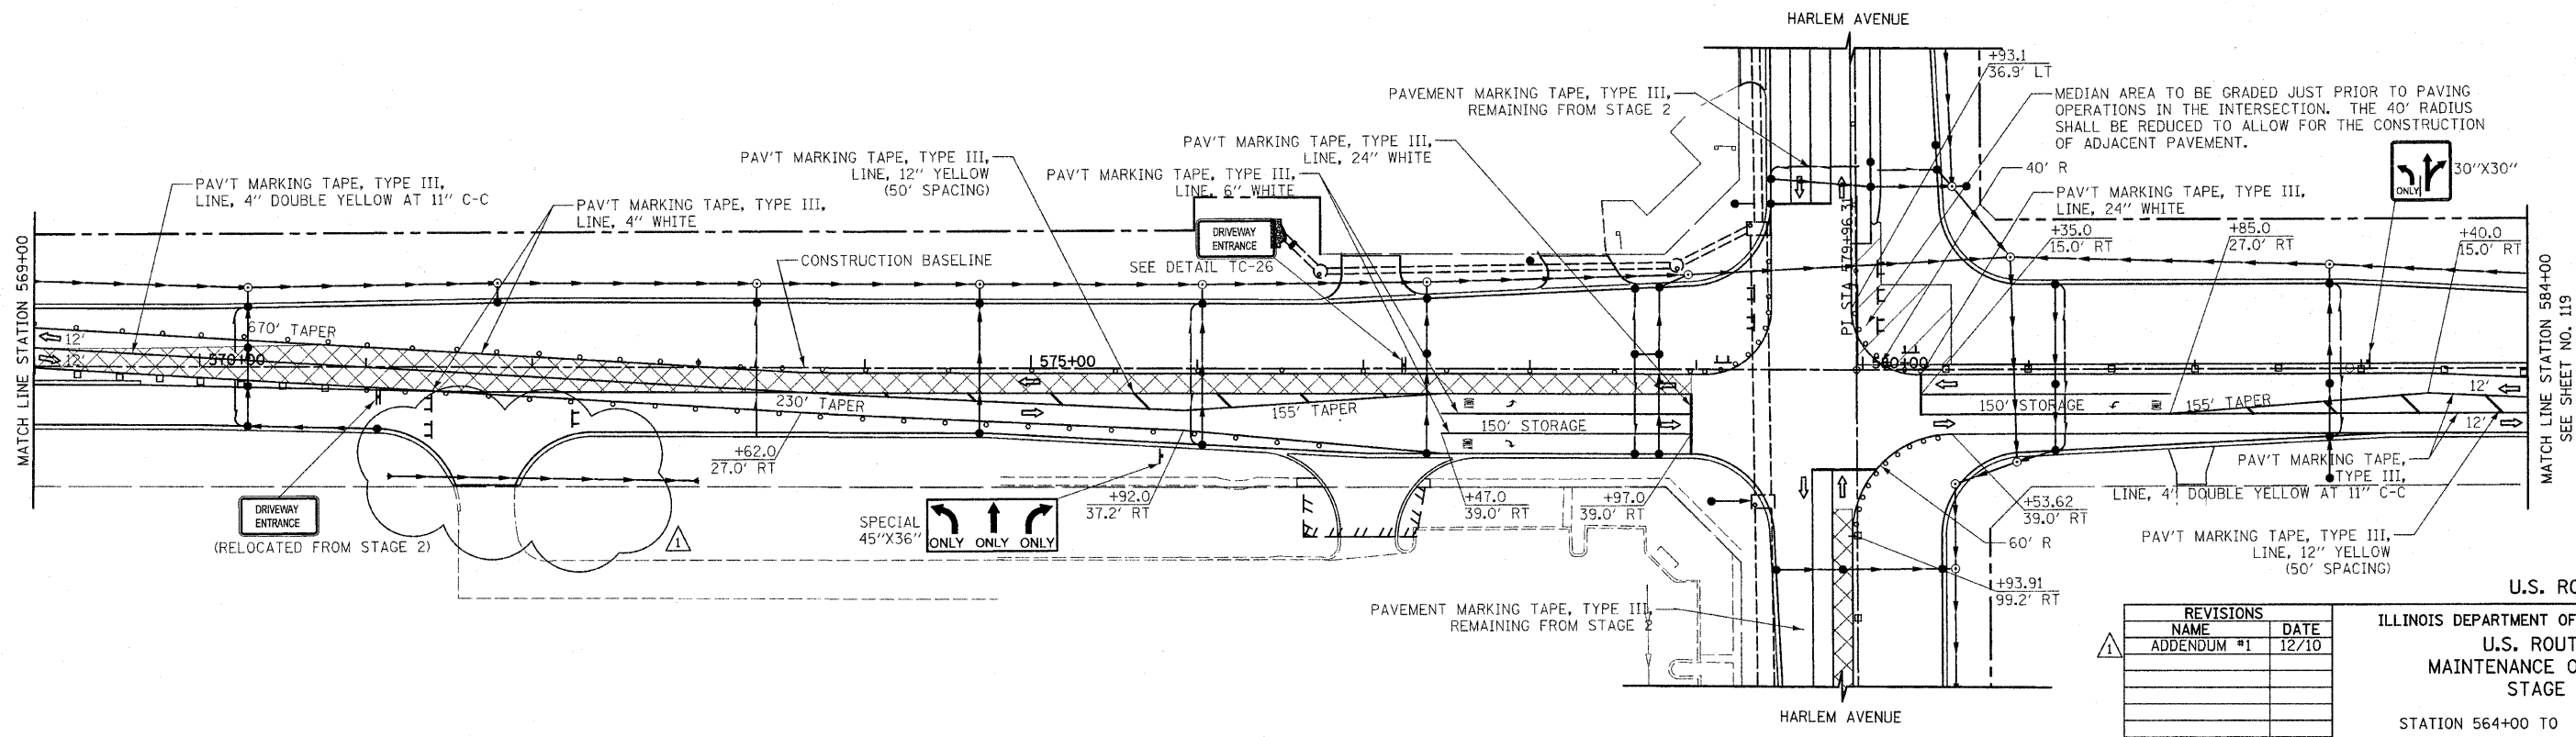

REVISIONS	
NAME	DATE
ADDENDUM #1	12/10

**ILLINOIS DEPARTMENT OF TRANSPORTATION**  
**U.S. ROUTE 30**  
**MAINTENANCE OF TRAFFIC**  
**STAGE 2A**

STATION 564+00 TO STATION 584+00

SCALE IN FEET  
 50 0 50  
 DATE 6/11/2010

DRAWN BY DJK  
 CHECKED BY JRV