
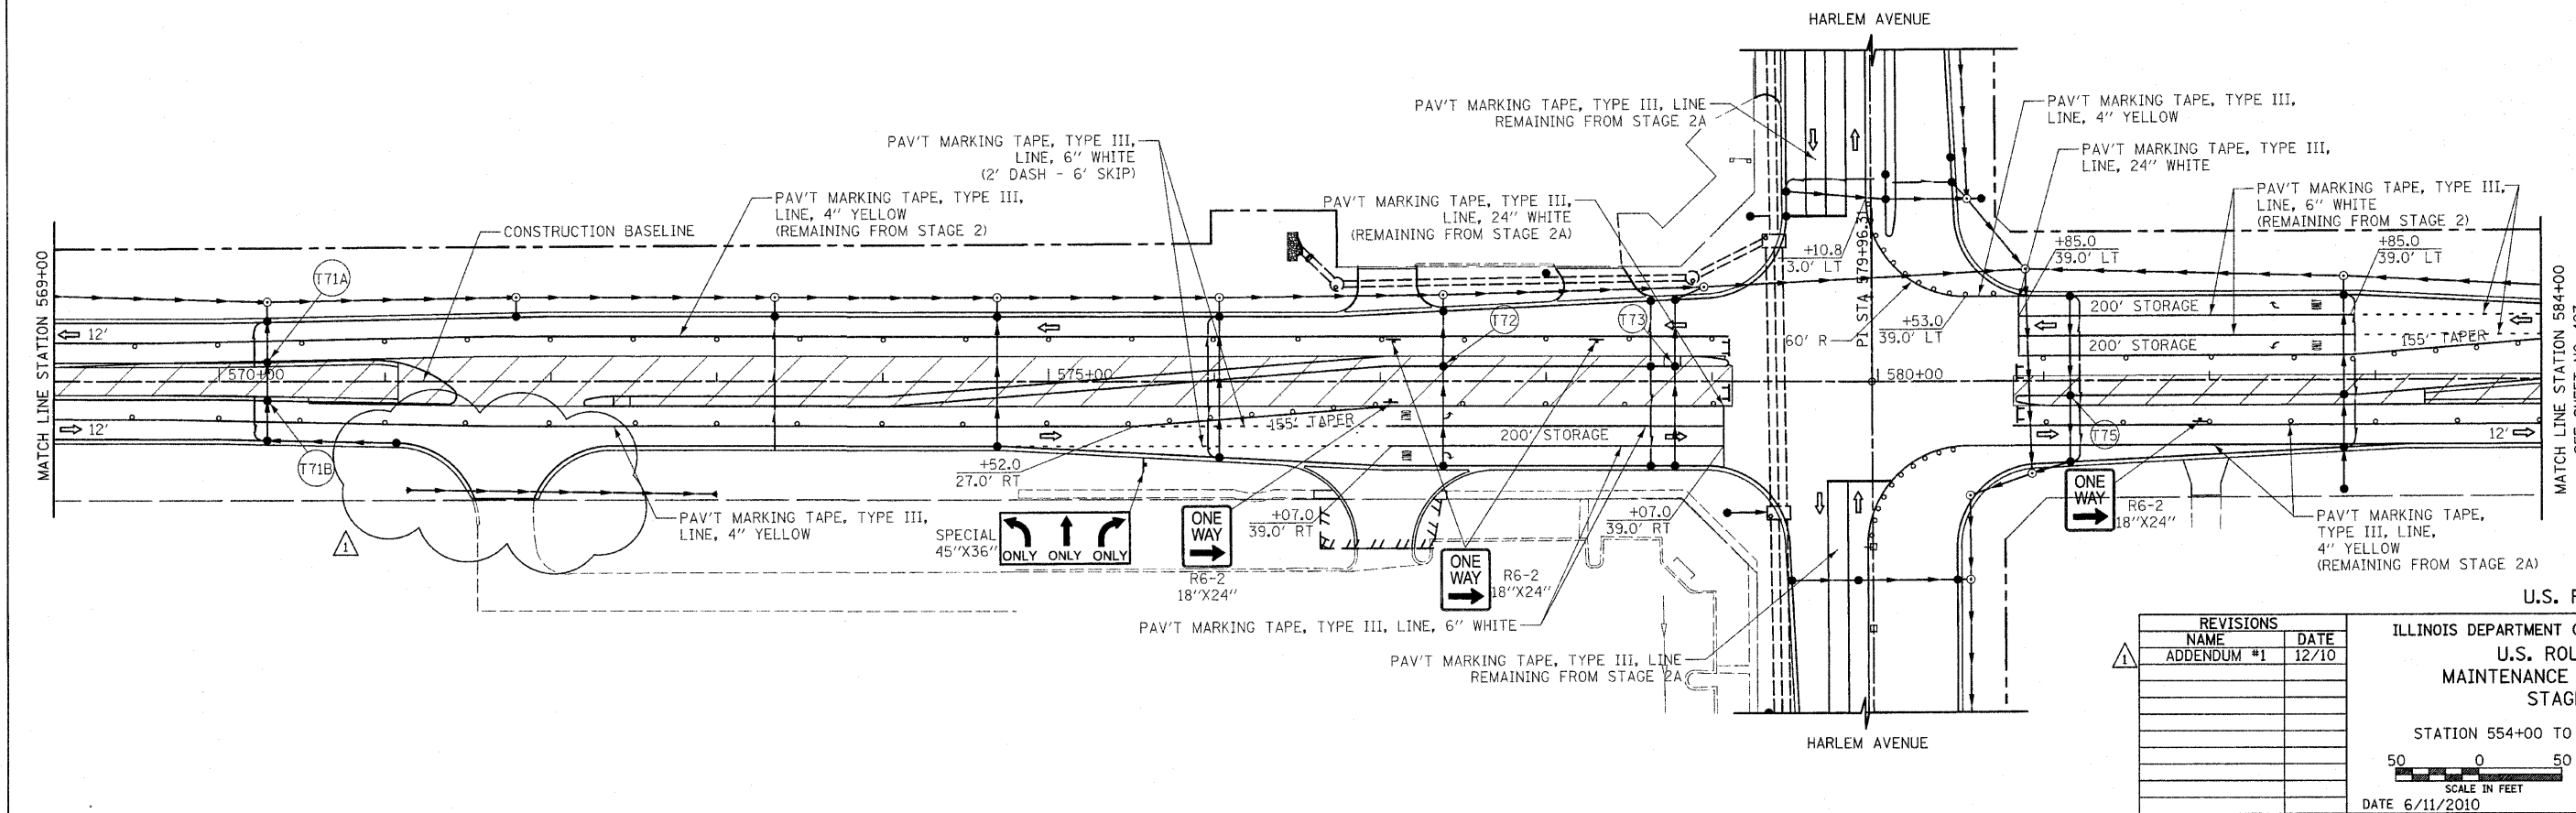


| F.A.P. RTE.                                     | SECTION      | COUNTY         | TOTAL SHEETS | SHEET NO. |
|---|--------------|----------------|--------------|-----------|
| 353   | (12&13)WRS-4 | WILL           | 608          | 126       |
| STA. 554+00                                     |              | TO STA. 584+00 |              |           |
| FED. ROAD DIST. NO. 1 ILLINOIS FED. AID PROJECT |              |                |              |           |

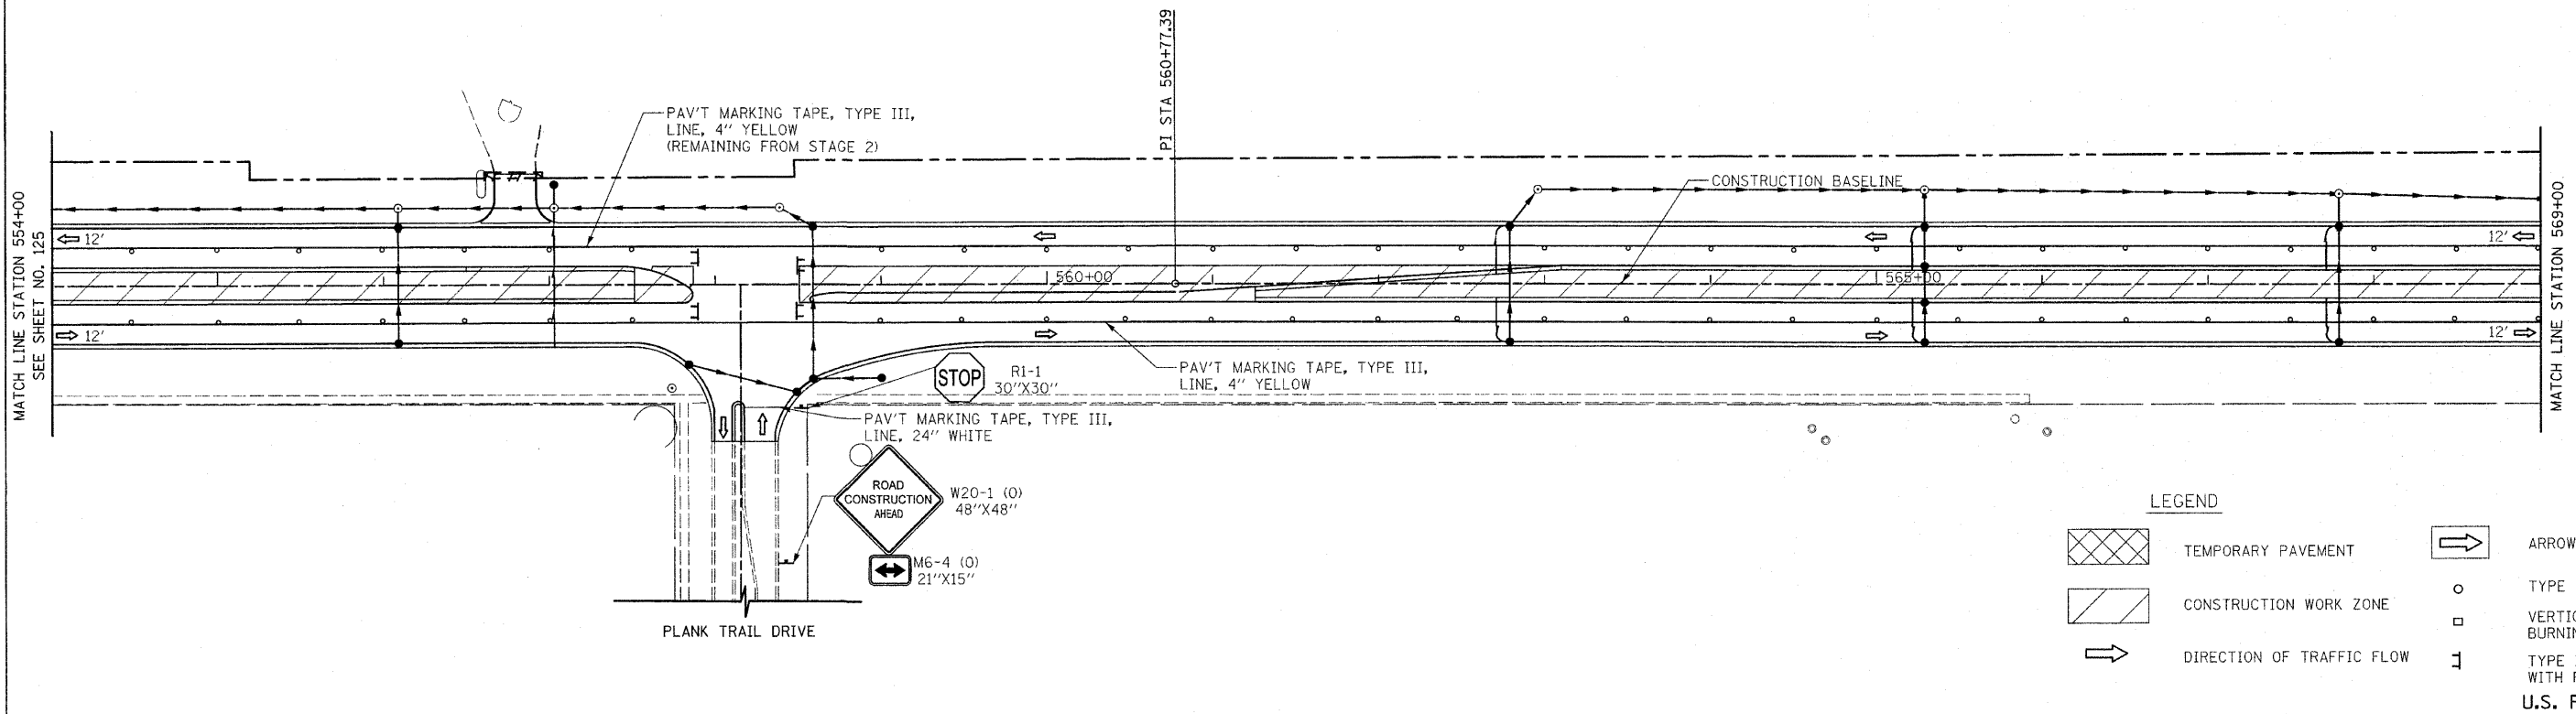

| REVISIONS   |       |
|-------------|-------|
| NAME        | DATE  |
| ADDENDUM #1 | 12/10 |
|             |       |
|             |       |
ILLINOIS DEPARTMENT OF TRANSPORTATION  
 U.S. ROUTE 30  
 MAINTENANCE OF TRAFFIC  
 STAGE 3  
 STATION 554+00 TO STATION 584+00  
 SCALE IN FEET  
 DATE 6/11/2010  
 DRAWN BY DJK  
 CHECKED BY JRV