



F.A.P. RTE.	SECTION	COUNTY	TOTAL SHEETS	SHEET NO.
353	(12&13)WRS-4	WILL	608	319
STA. 554+00		TO STA. 584+00		
FED. ROAD DIST. NO. 1		ILLINOIS FED. AID PROJECT		

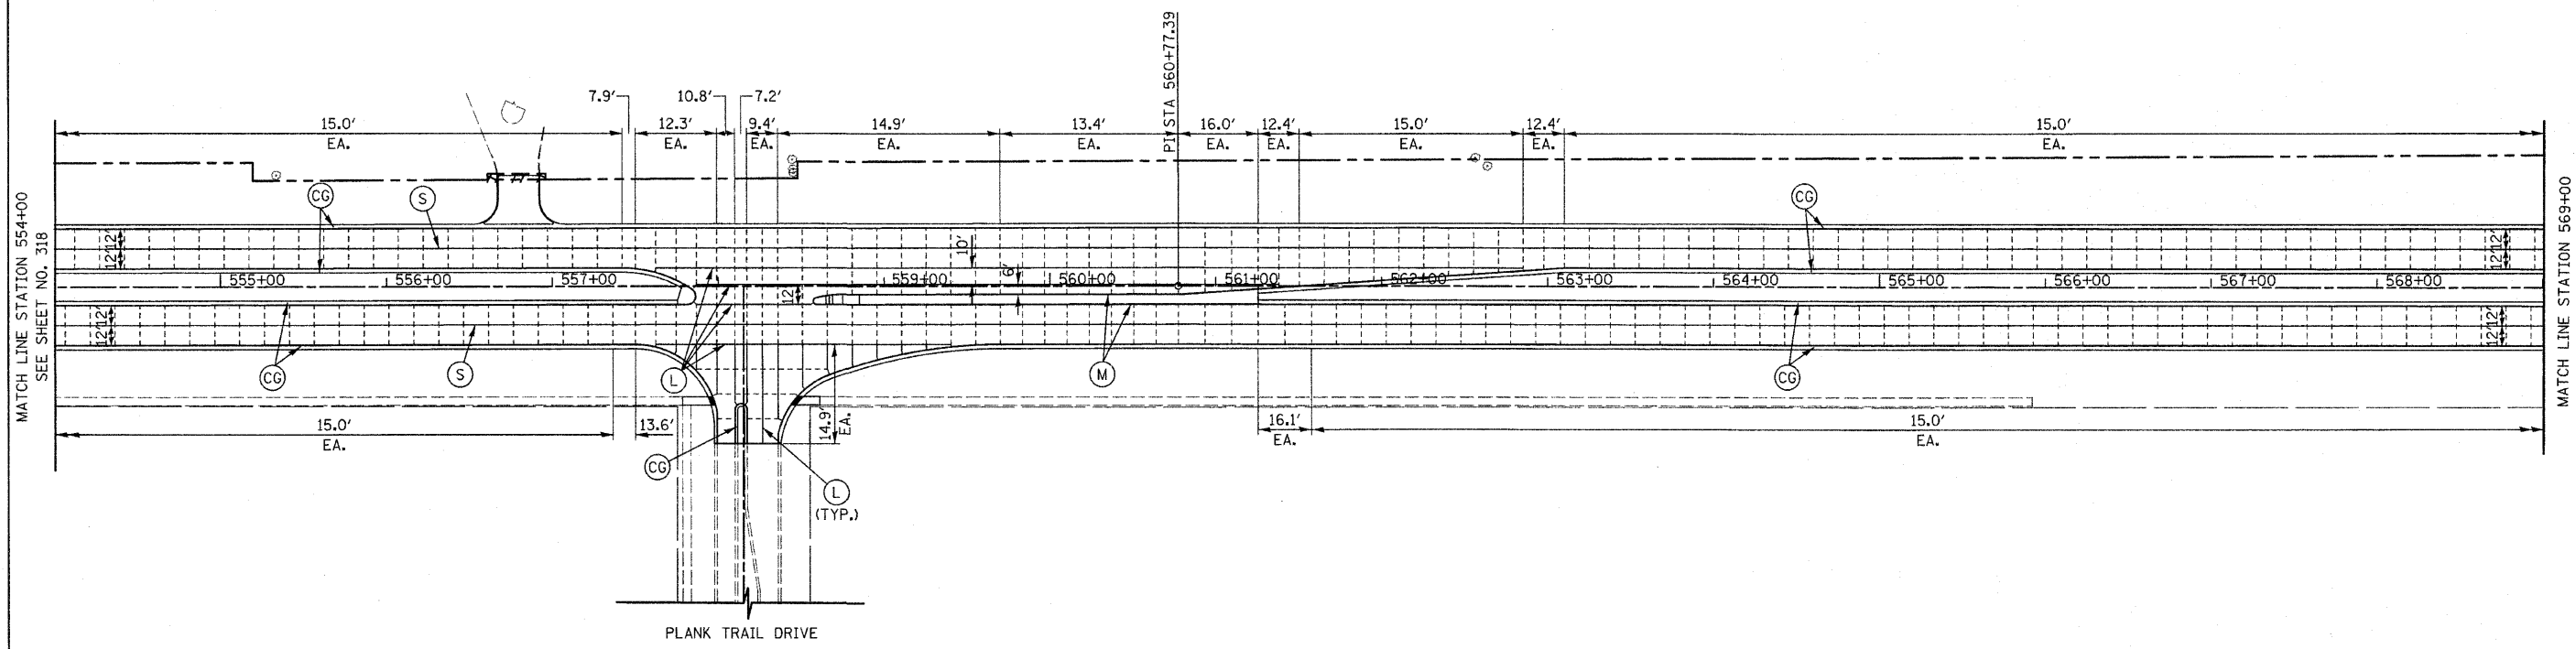

U.S. ROUTE 30

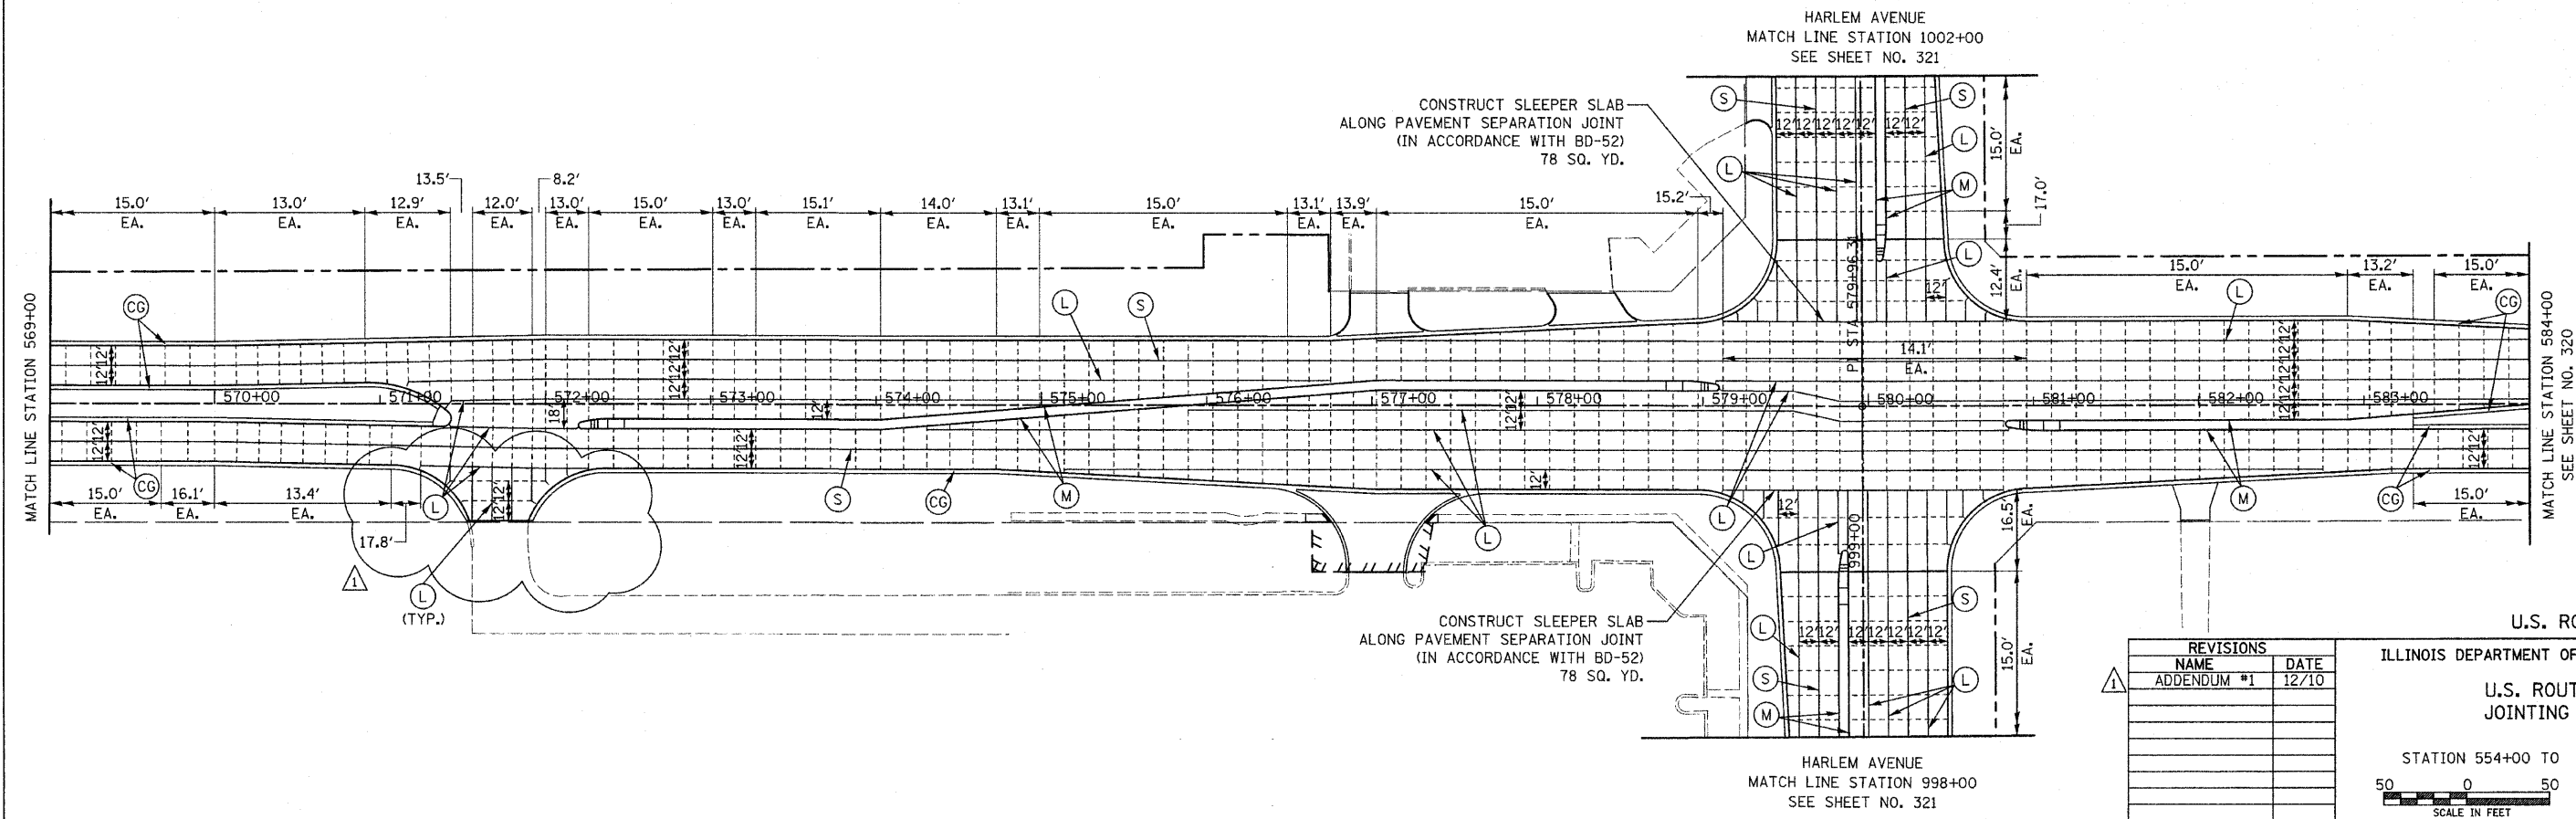

U.S. ROUTE 30

REVISIONS	
NAME	DATE
ADDENDUM #1	12/10

ILLINOIS DEPARTMENT OF TRANSPORTATION

**U.S. ROUTE 30 JOINTING PLAN**

STATION 554+00 TO STATION 584+00

50 0 50  
SCALE IN FEET

DATE 6/11/2010

DRAWN BY DJK  
CHECKED BY JRV