



F.A.P. RTE.	SECTION	COUNTY	TOTAL SHEETS	SHEET NO.
353	(12&13)WRS-4	WILL	608	26
STA. TO STA.		FED. ROAD DIST. NO. 1 ILLINOIS FED. AID PROJECT		

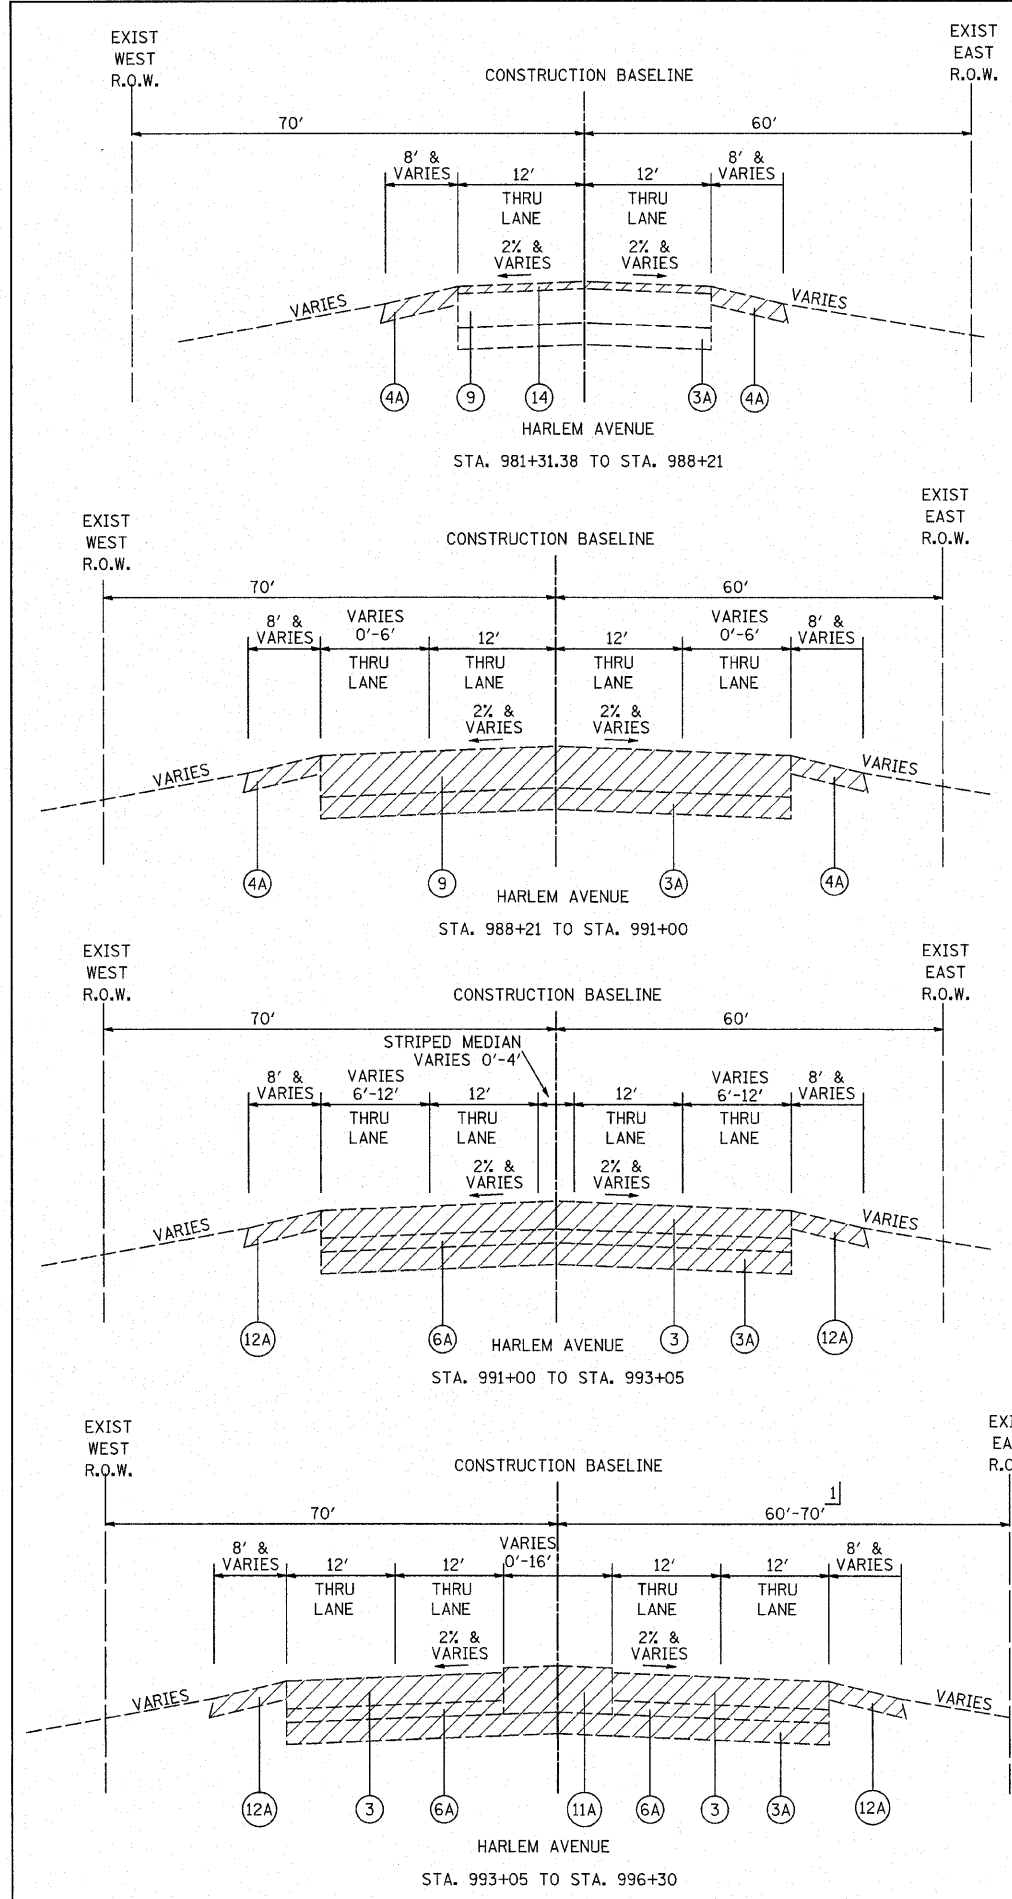

- LEGEND
- ① EXISTING COMB. CONC. CURB AND GUTTER, TYPE B-6.24
  - ①A EXISTING COMB. CONC. CURB AND GUTTER, TYPE M-2.24
  - ② EXISTING P.C.C. PAVEMENT, DEPTH VARIES 6" TO 9"
  - ②A EXISTING P.C.C. PAVEMENT, 9.5"
  - ③ EXISTING P.C.C. PAVEMENT, DEPTH VARIES 10" TO 11"
  - ③A EXISTING GRANULAR SUB-BASE
  - ④ EXISTING STABILIZED MEDIAN SURFACE, 8"
  - ④A EXISTING AGGREGATE SHOULDER
  - ⑤ EXISTING HOT-MIX ASPHALT PAVEMENT, 2.25"
  - ⑤A EXISTING HOT-MIX ASPHALT PAVEMENT, 2.75"
  - ⑥ EXISTING HOT-MIX ASPHALT PAVEMENT, DEPTH VARIES 3.75" TO 6.5"
  - ⑥A EXISTING HOT-MIX ASPHALT PAVEMENT, DEPTH 4.25" TO 4.5"
  - ⑦ EXISTING HOT-MIX ASPHALT PAVEMENT, DEPTH VARIES 9" TO 11.75"
  - ⑦A EXISTING HOT-MIX ASPHALT PAVEMENT, DEPTH VARIES 11.25" TO 15"
  - ⑧ EXISTING HOT-MIX ASPHALT PAVEMENT, 13"
  - ⑧A EXISTING HOT-MIX ASPHALT PAVEMENT, 13.75"
  - ⑨ EXISTING HOT-MIX ASPHALT PAVEMENT, 17"
  - ⑨A EXISTING HOT-MIX ASPHALT PAVEMENT, 25.5"
  - ⑩ EXISTING COMB. CONC. CURB AND GUTTER, TYPE B-9.12
  - ⑩A EXISTING COMB. CONC. CURB AND GUTTER, TYPE B-6.12
  - ⑪ EXISTING P.C. CONCRETE MEDIAN SURFACE
  - ⑪A EXISTING CORRUGATED CONCRETE MEDIAN
  - ⑫ HOT-MIX ASPHALT SURFACE REMOVAL, 1.5"
  - ⑫A EXISTING HOT-MIX ASPHALT SHOULDER
  - ⑬ EXISTING P.C.C. SIDEWALK
  - ⑬A EXISTING HOT-MIX ASPHALT PAVEMENT, 9"
  - ⑭ HOT-MIX ASPHALT SURFACE REMOVAL, VARIABLE DEPTH
- REMOVAL

NOTE: SEE PLAN SHEETS FOR ADDITIONAL PAVEMENT CORE INFORMATION.

1] SEE PLAT OF HIGHWAYS FOR RIGHT OF WAY DIMENSIONS

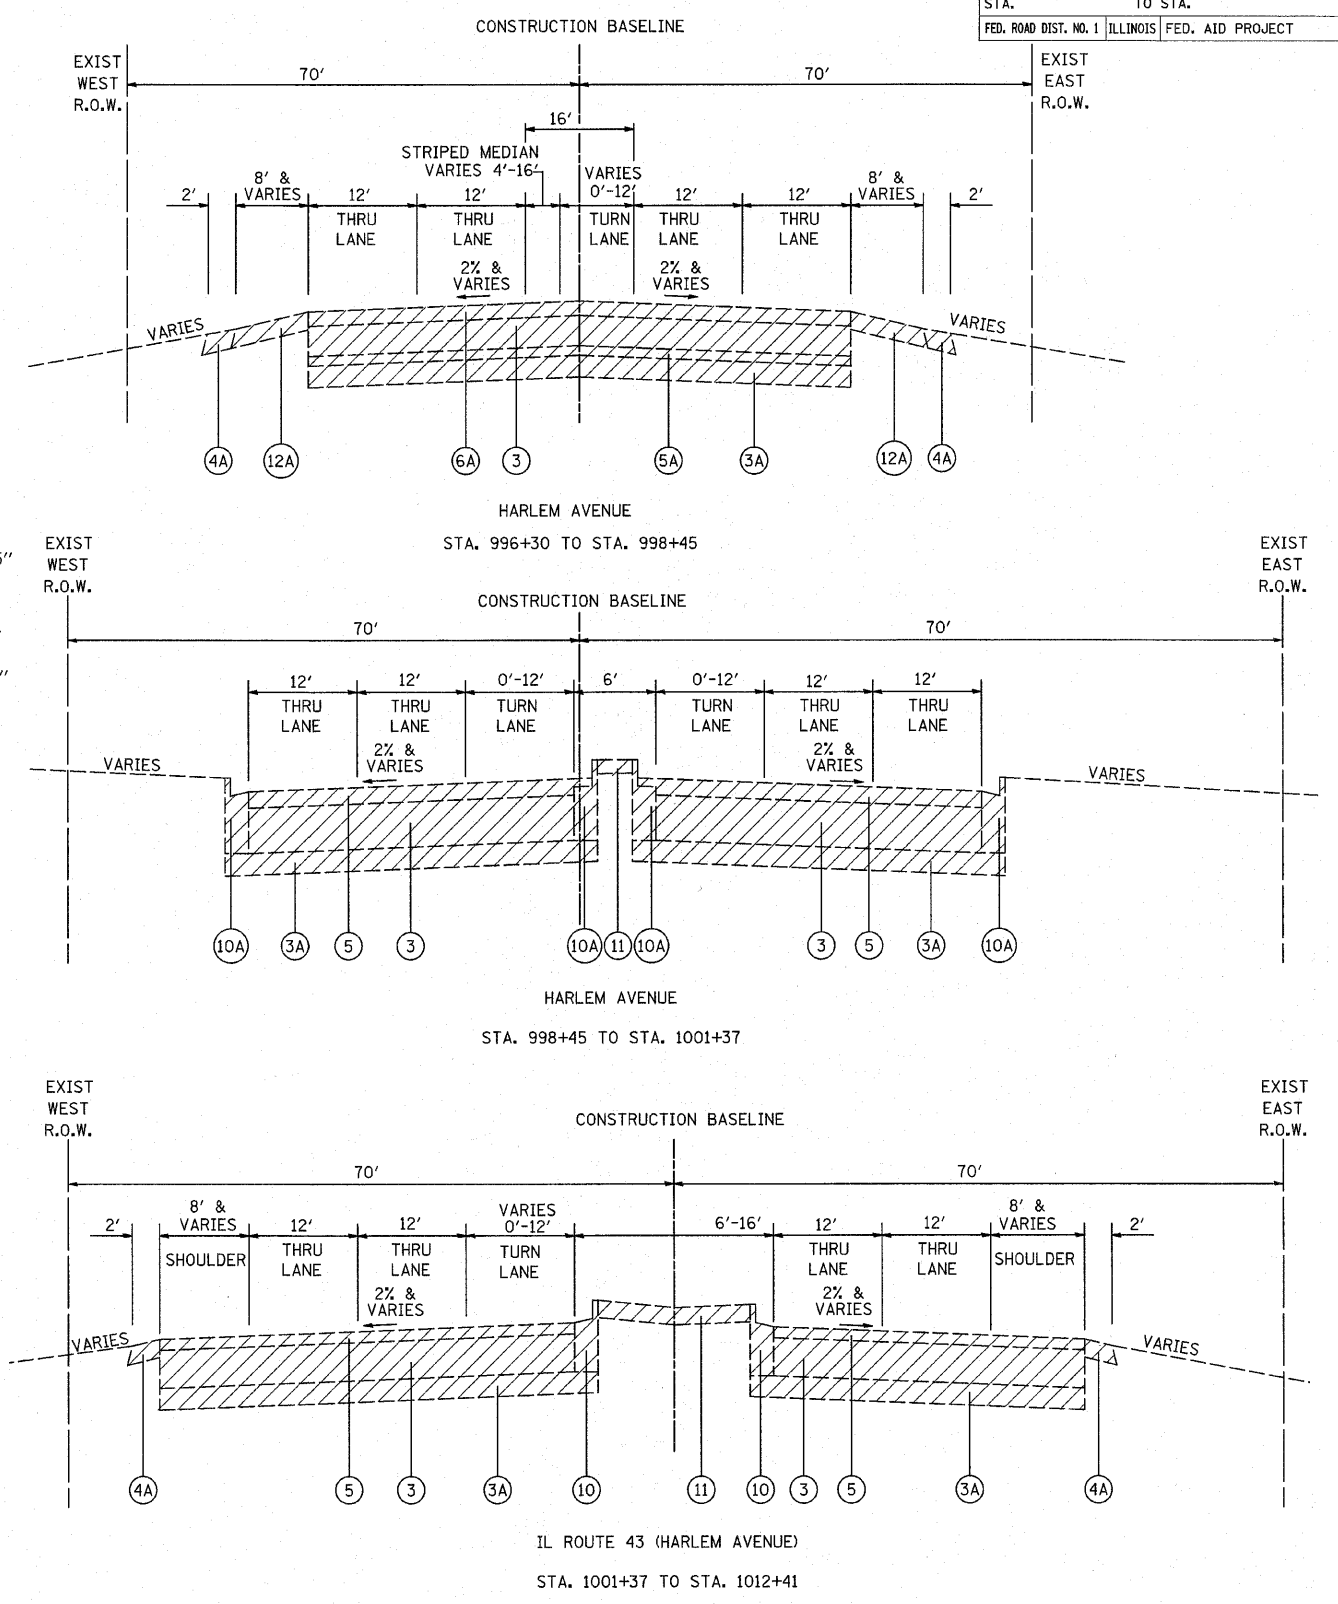

REVISIONS	
NAME	DATE

ILLINOIS DEPARTMENT OF TRANSPORTATION

HARLEM AVENUE  
EXISTING TYPICAL SECTIONS

SCALE: NOT TO SCALE  
DATE 6/11/2010

DRAWN BY DJK  
CHECKED BY JRV