



PAVEMENT CORE NO. 4
11.5" BITUMINOUS
7" PCC

F.A.P. RTE.	SECTION	COUNTY	TOTAL SHEETS	SHEET NO.
353	(12&13)WRS-4	WILL	608	58
STA. 465+00		TO STA. 480+00		
FED. ROAD DIST. NO. 1		ILLINOIS FED. AID PROJECT		

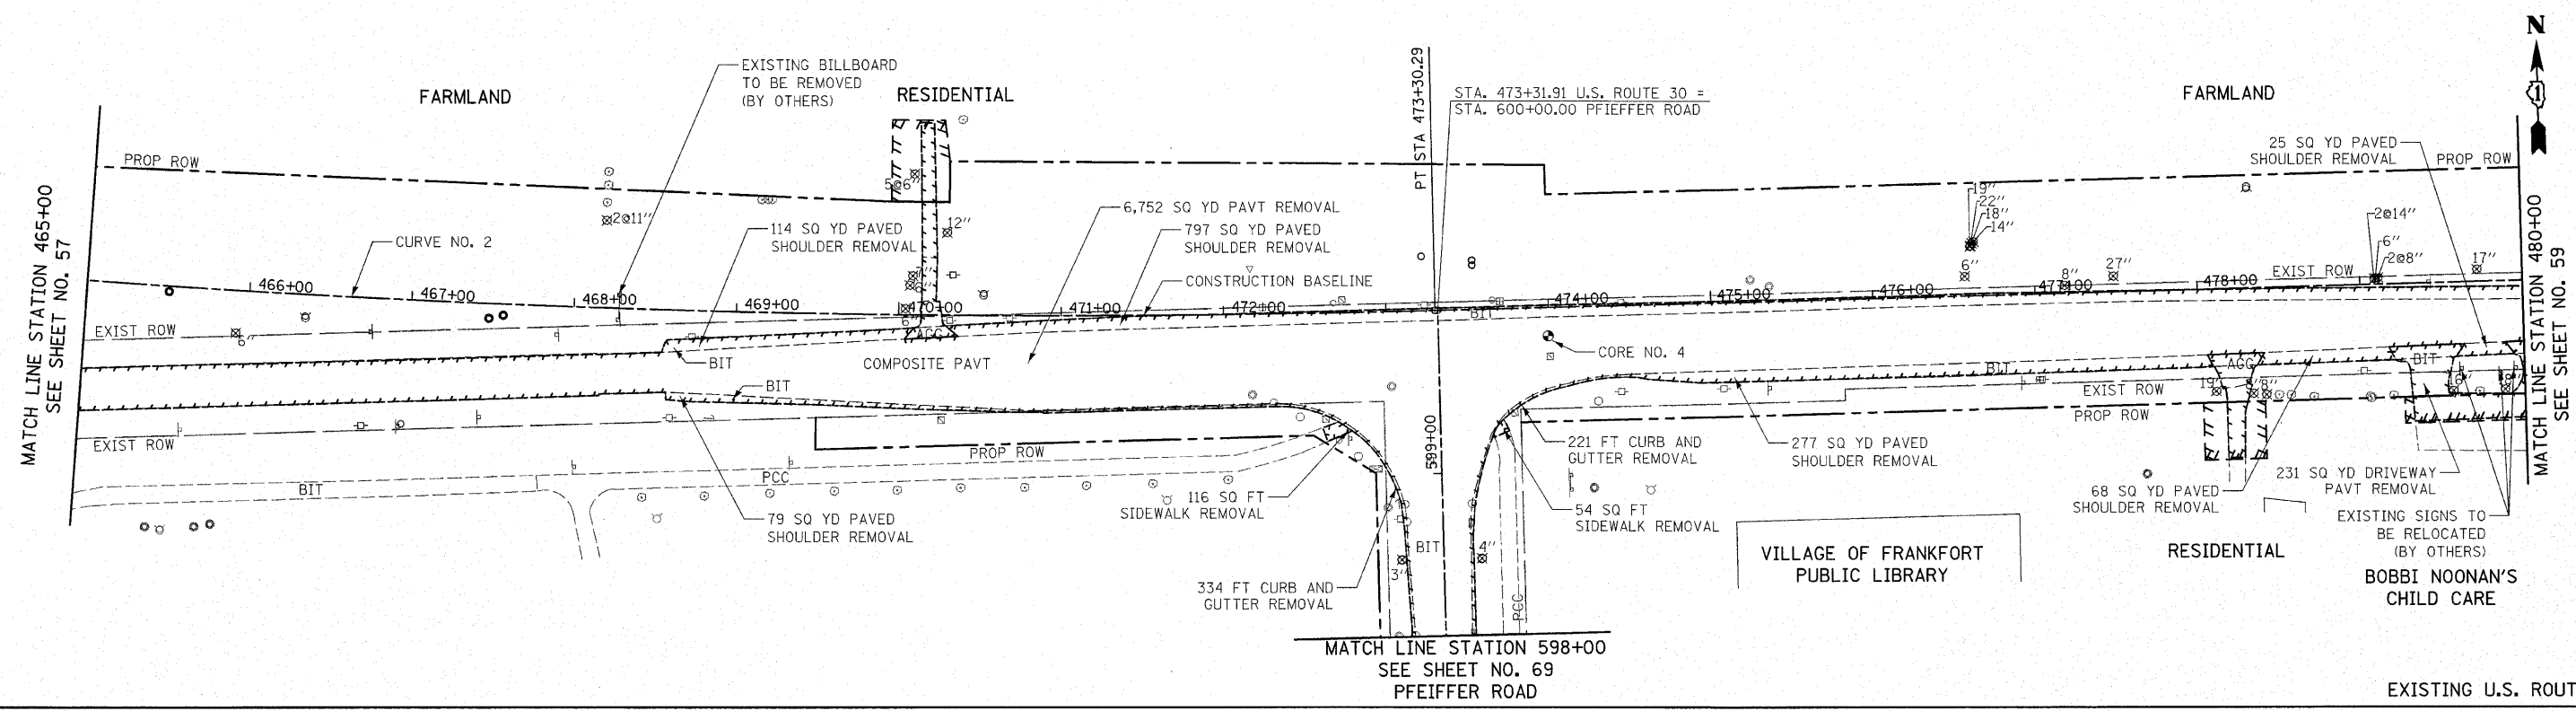

CURVE NO. 2
PI STA = 468+52.11
Δ = 6° 41' 24" (LT)
R = 8,200.00'
T = 479.27'
L = 957.45'
E = 13.99'
PC STA = 463+72.84
PT STA = 473+30.29

- NOTES:
1. ALL DRIVEWAY RADII SHALL BE 15' UNLESS OTHERWISE NOTED. FOR FLARE RATES AND ADDITIONAL DRIVEWAY DETAILS SEE SHEET 496.
 2. ALL SIDE STREET CORNER RADII SHALL BE 50' UNLESS OTHERWISE NOTED.
 3. FOR CONCRETE MEDIAN DETAILS, SEE SHEET NO. 494.
 4. FOR SUPERELEVATION DETAILS, SEE SHEETS NO. 308 TO 309.

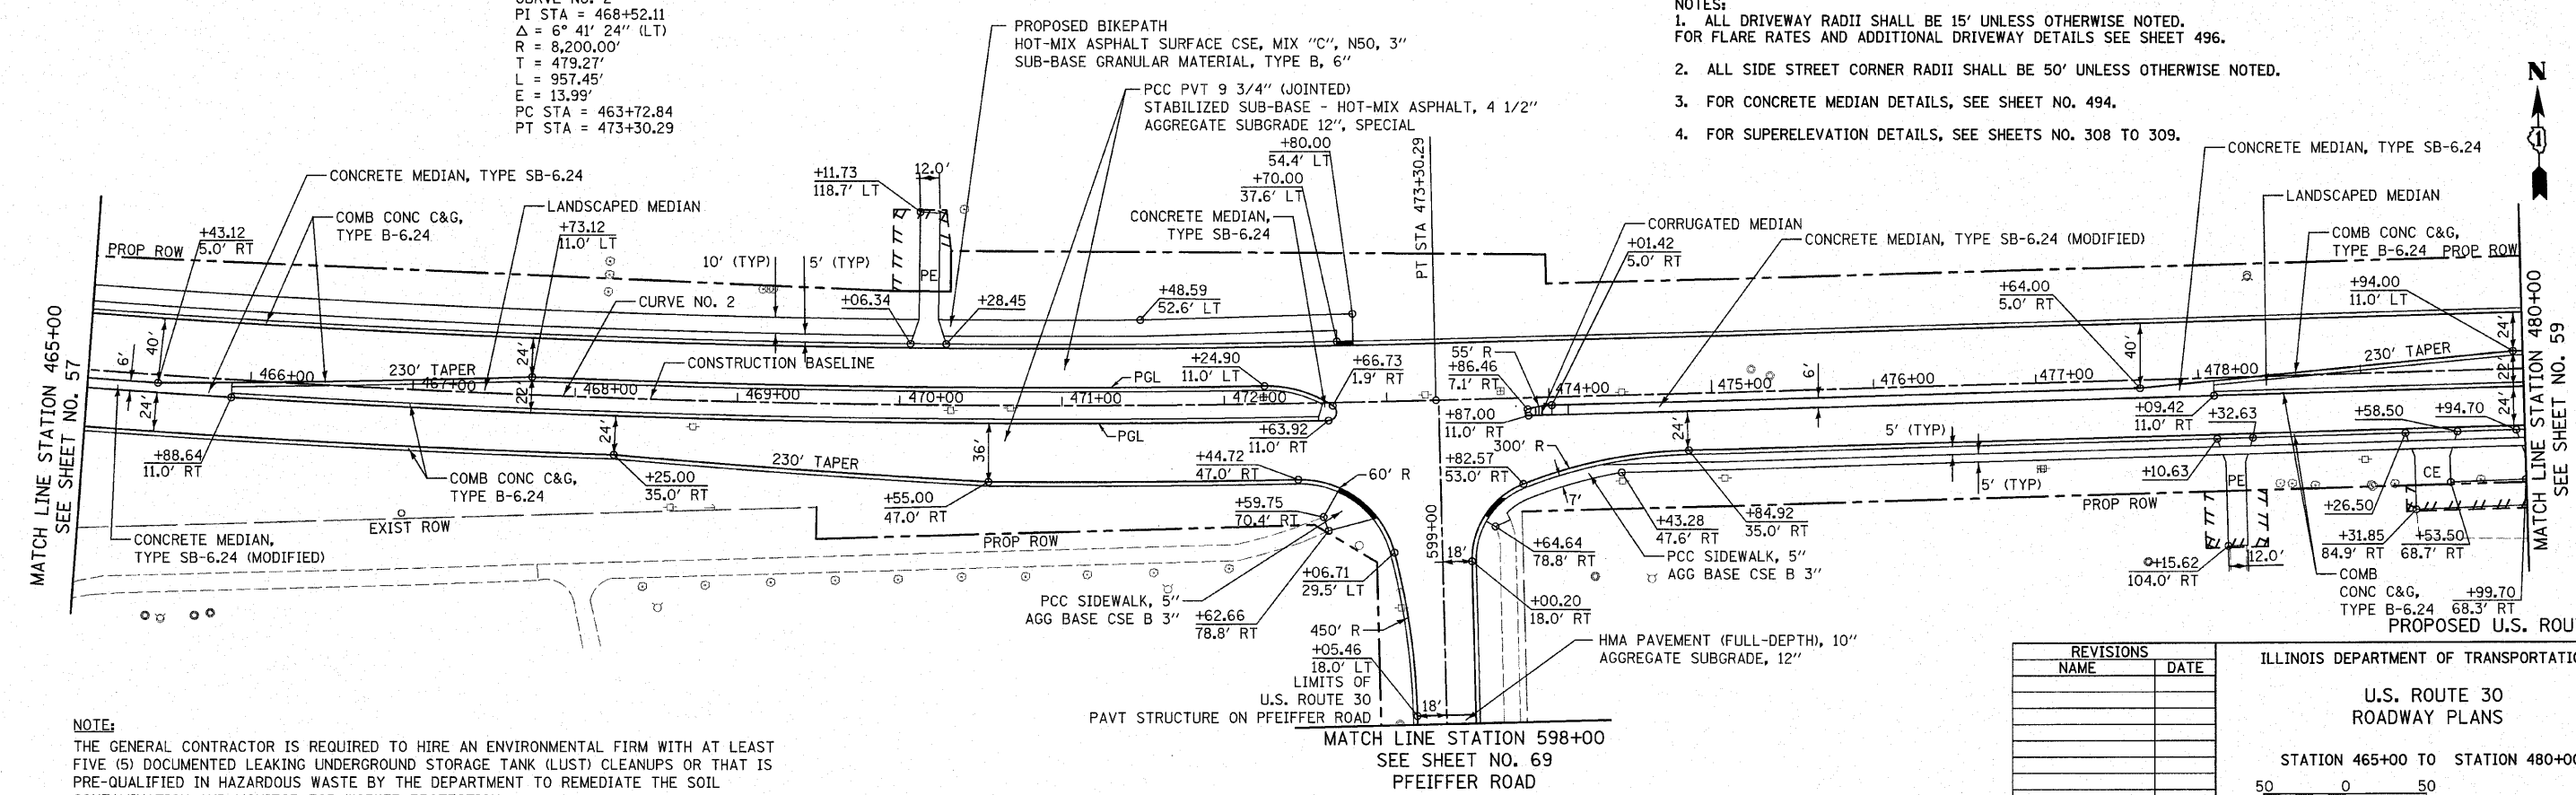

NOTE:
THE GENERAL CONTRACTOR IS REQUIRED TO HIRE AN ENVIRONMENTAL FIRM WITH AT LEAST FIVE (5) DOCUMENTED LEAKING UNDERGROUND STORAGE TANK (LUST) CLEANUPS OR THAT IS PRE-QUALIFIED IN HAZARDOUS WASTE BY THE DEPARTMENT TO REMEDIATE THE SOIL CONTAMINATION AND MONITOR FOR WORKER PROTECTION.

REVISIONS	NAME	DATE

ILLINOIS DEPARTMENT OF TRANSPORTATION

U.S. ROUTE 30 ROADWAY PLANS

STATION 465+00 TO STATION 480+00

SCALE IN FEET

DATE 6/11/2010

DRAWN BY DJK
CHECKED BY JRV