


F.A.P. RTE.	SECTION	COUNTY	TOTAL SHEETS	SHEET NO.
353	(12&13)WRS-4	WILL	608	117
STA. 480+00		TO STA. 510+00		
FED. ROAD DIST. NO. 1 ILLINOIS FED. AID PROJECT				

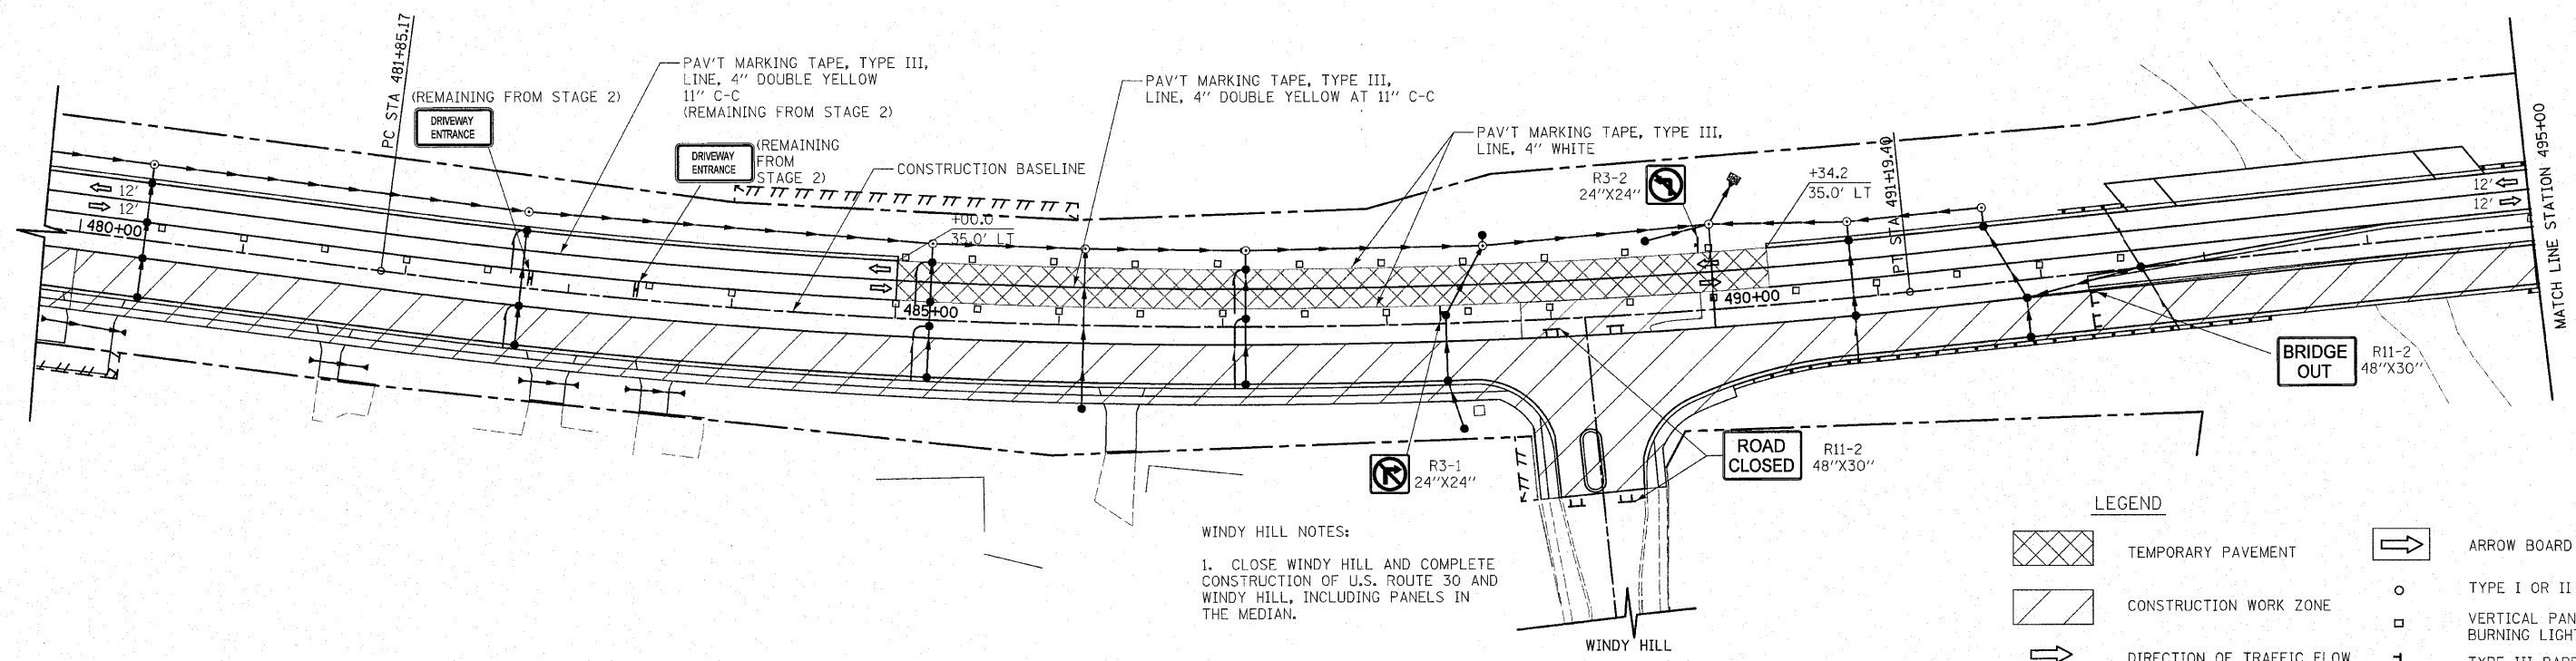


**WINDY HILL NOTES:**

- CLOSE WINDY HILL AND COMPLETE CONSTRUCTION OF U.S. ROUTE 30 AND WINDY HILL, INCLUDING PANELS IN THE MEDIAN.

**LEGEND**

	TEMPORARY PAVEMENT		ARROW BOARD
	CONSTRUCTION WORK ZONE		TYPE I OR II BARRICADE
	DIRECTION OF TRAFFIC FLOW		VERTICAL PANEL WITH STEADY BURNING LIGHT
			TYPE III BARRICADE WITH FLASHING LIGHT

**U.S. ROUTE 30**

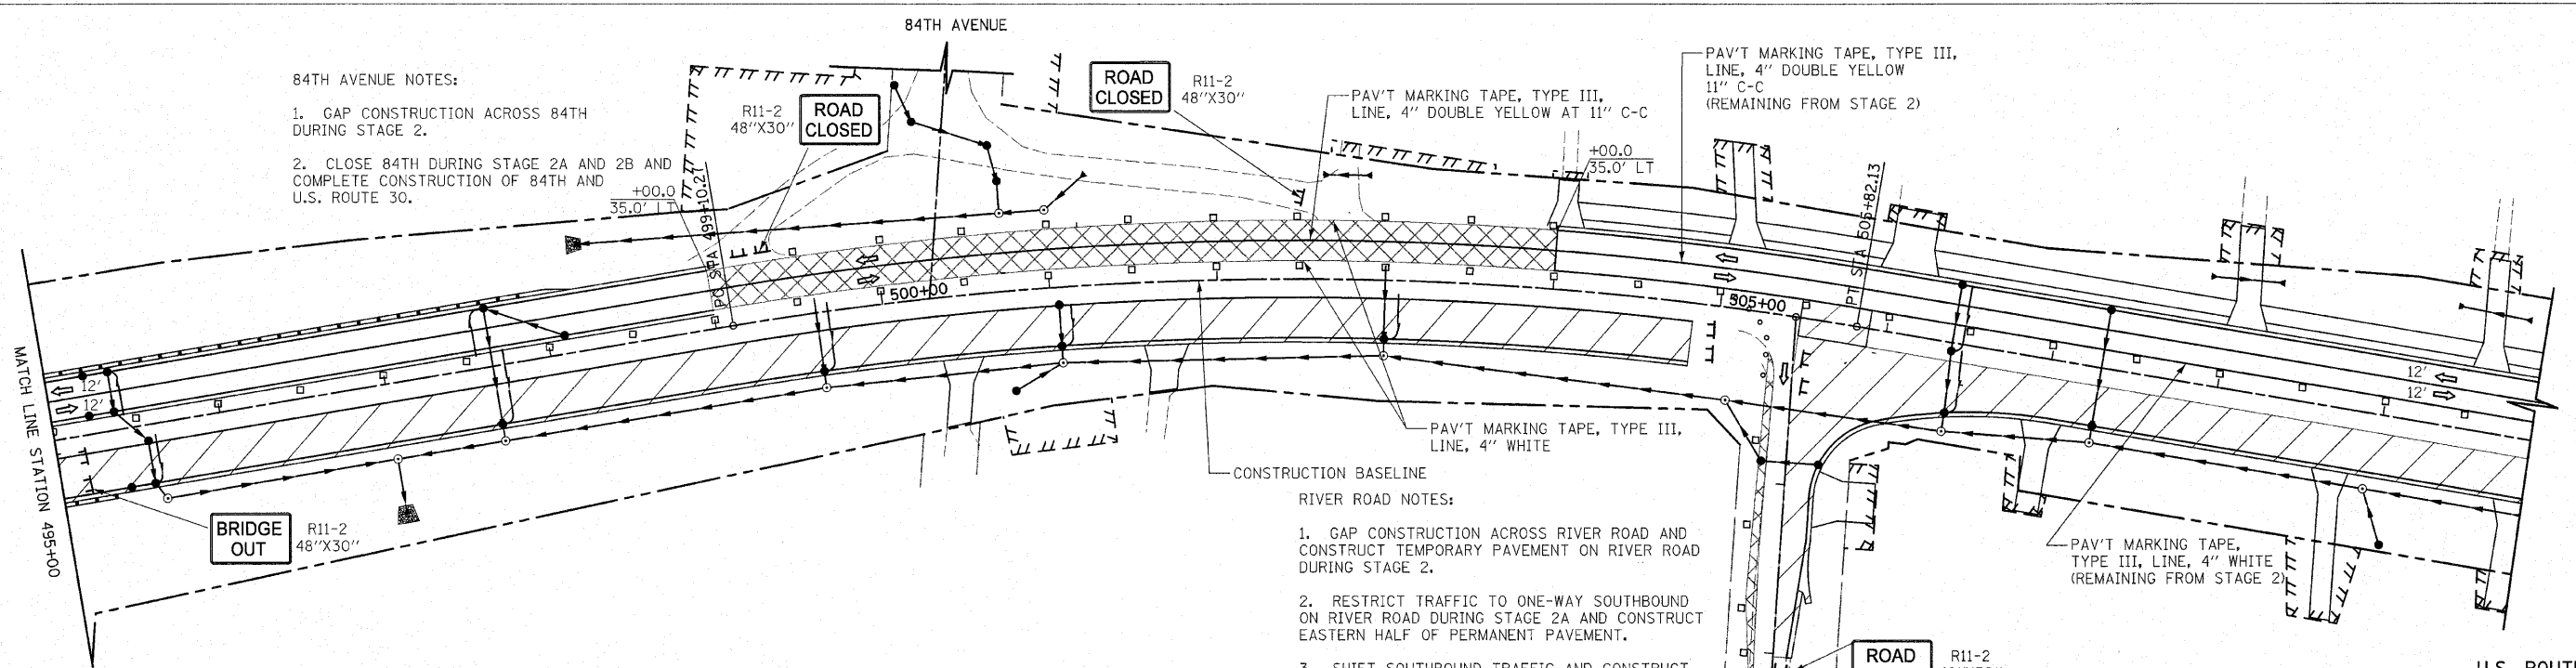

**84TH AVENUE NOTES:**

- GAP CONSTRUCTION ACROSS 84TH DURING STAGE 2.
- CLOSE 84TH DURING STAGE 2A AND 2B AND COMPLETE CONSTRUCTION OF 84TH AND U.S. ROUTE 30.

**RIVER ROAD NOTES:**

- GAP CONSTRUCTION ACROSS RIVER ROAD AND CONSTRUCT TEMPORARY PAVEMENT ON RIVER ROAD DURING STAGE 2.
- RESTRICT TRAFFIC TO ONE-WAY SOUTHBOUND ON RIVER ROAD DURING STAGE 2A AND CONSTRUCT EASTERN HALF OF PERMANENT PAVEMENT.
- SHIFT SOUTHBOUND TRAFFIC AND CONSTRUCT WESTERN HALF OF PERMANENT PAVEMENT DURING SECOND HALF OF STAGE 2A.

REVISIONS	
NAME	DATE

**ILLINOIS DEPARTMENT OF TRANSPORTATION**  
**U.S. ROUTE 30**  
**MAINTENANCE OF TRAFFIC**  
**STAGE 2A**

STATION 480+00 TO STATION 510+00

SCALE IN FEET  
 50 0 50

DATE 6/11/2010

DRAWN BY DJK  
 CHECKED BY JRV