



F.A.P. RTE.	SECTION	COUNTY	TOTAL SHEETS	SHEET NO.
353	(12&13)WRS-4	WILL	608	204
STA. 424+60 TO STA. 450+00				
FED. ROAD DIST. NO. 1		ILLINOIS	FED. AID PROJECT	

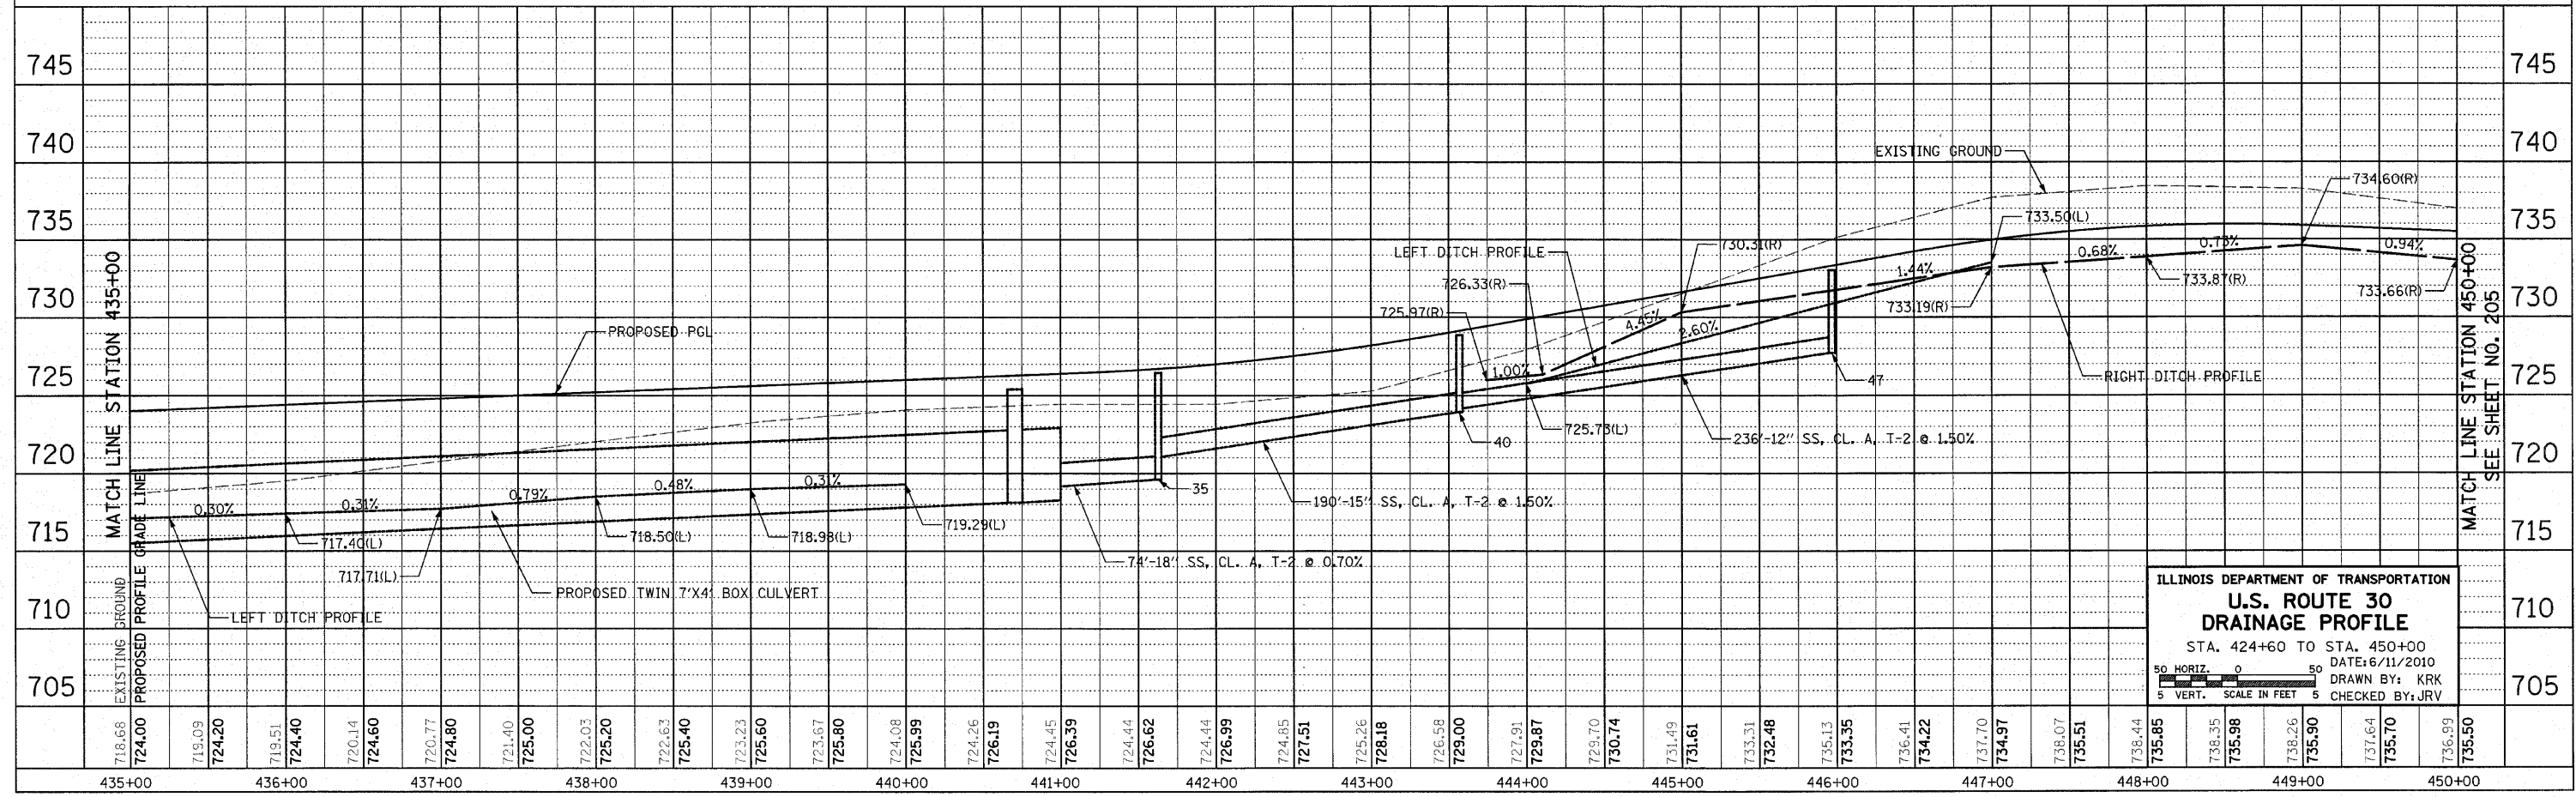

ILLINOIS DEPARTMENT OF TRANSPORTATION  
**U.S. ROUTE 30  
 DRAINAGE PROFILE**  
 STA. 424+60 TO STA. 450+00  
 DATE: 6/11/2010  
 DRAWN BY: KRK  
 CHECKED BY: JRV

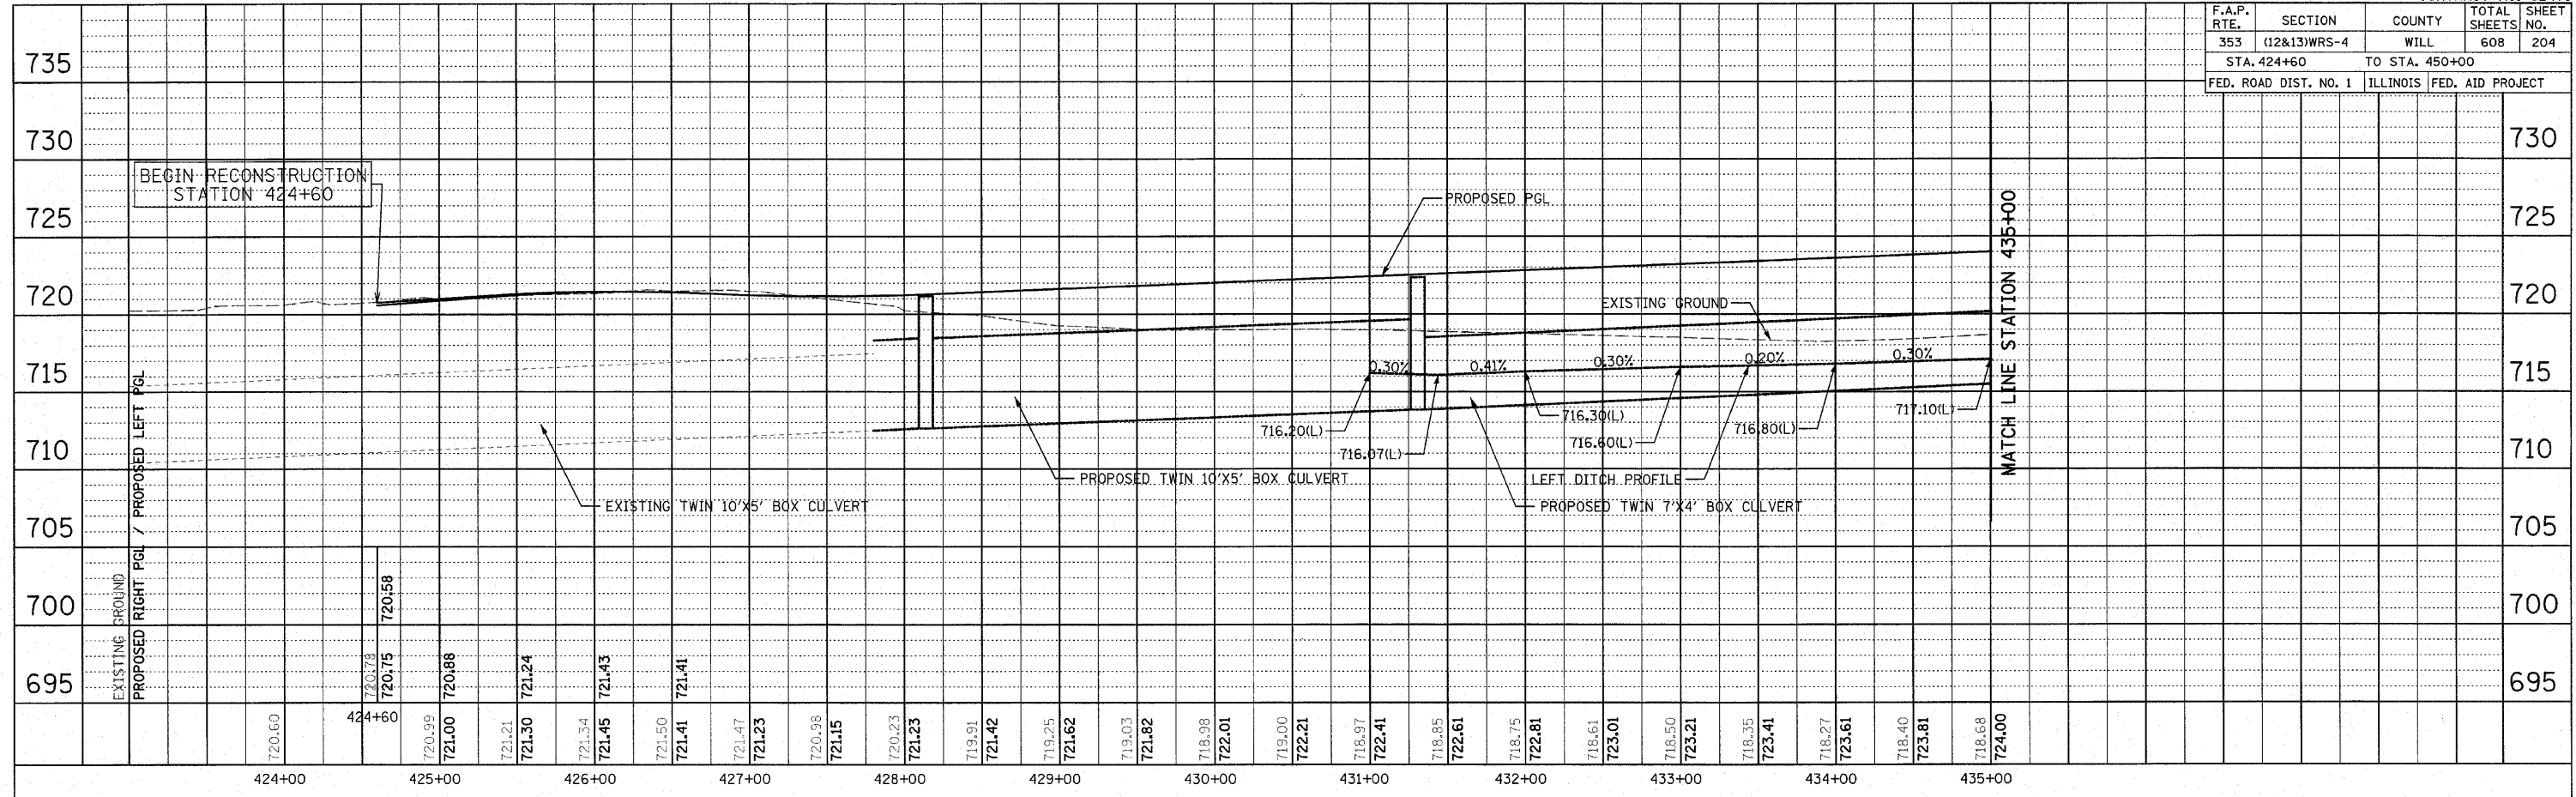