
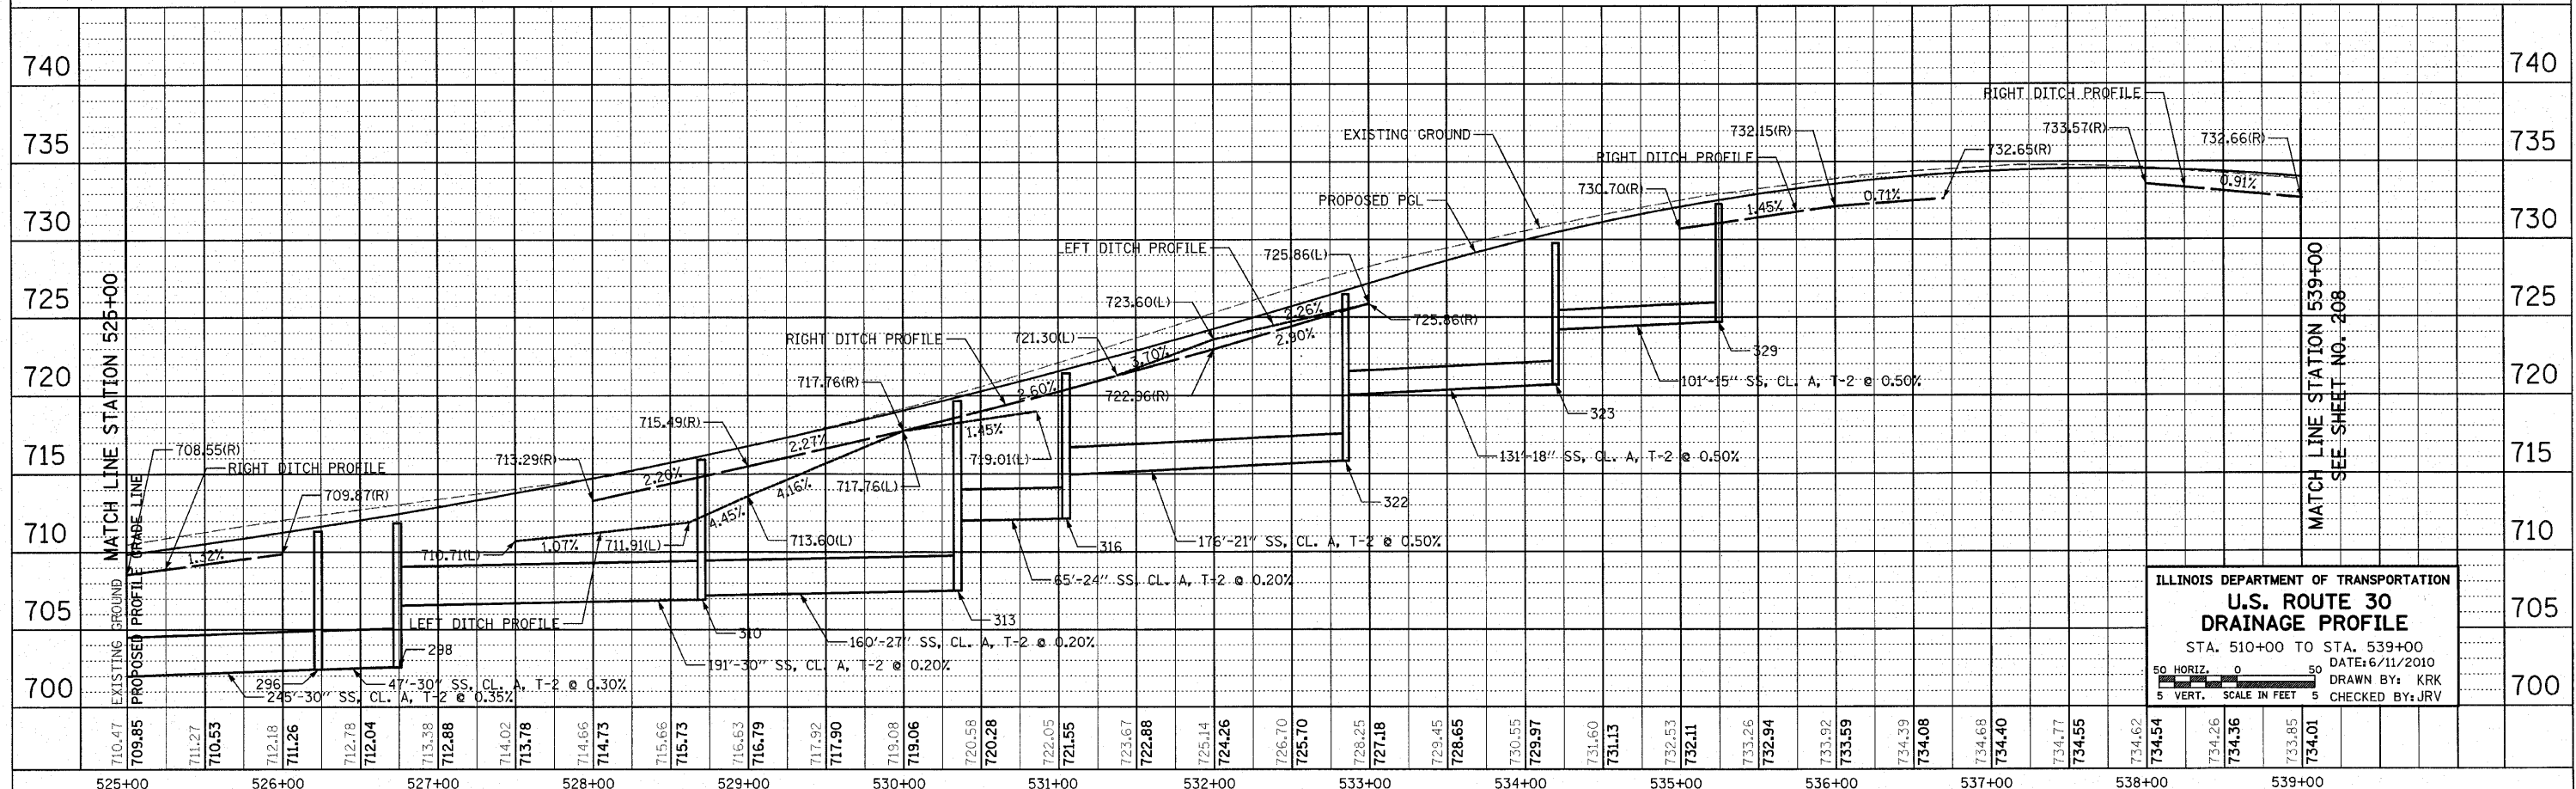


F.A.P. RTE.	SECTION	COUNTY	TOTAL SHEETS	SHEET NO.
353	(12&13)WRS-4	WILL	608	207
STA. 510+00		TO STA. 539+00		
FED. ROAD DIST. NO. 1		ILLINOIS FED. AID PROJECT		

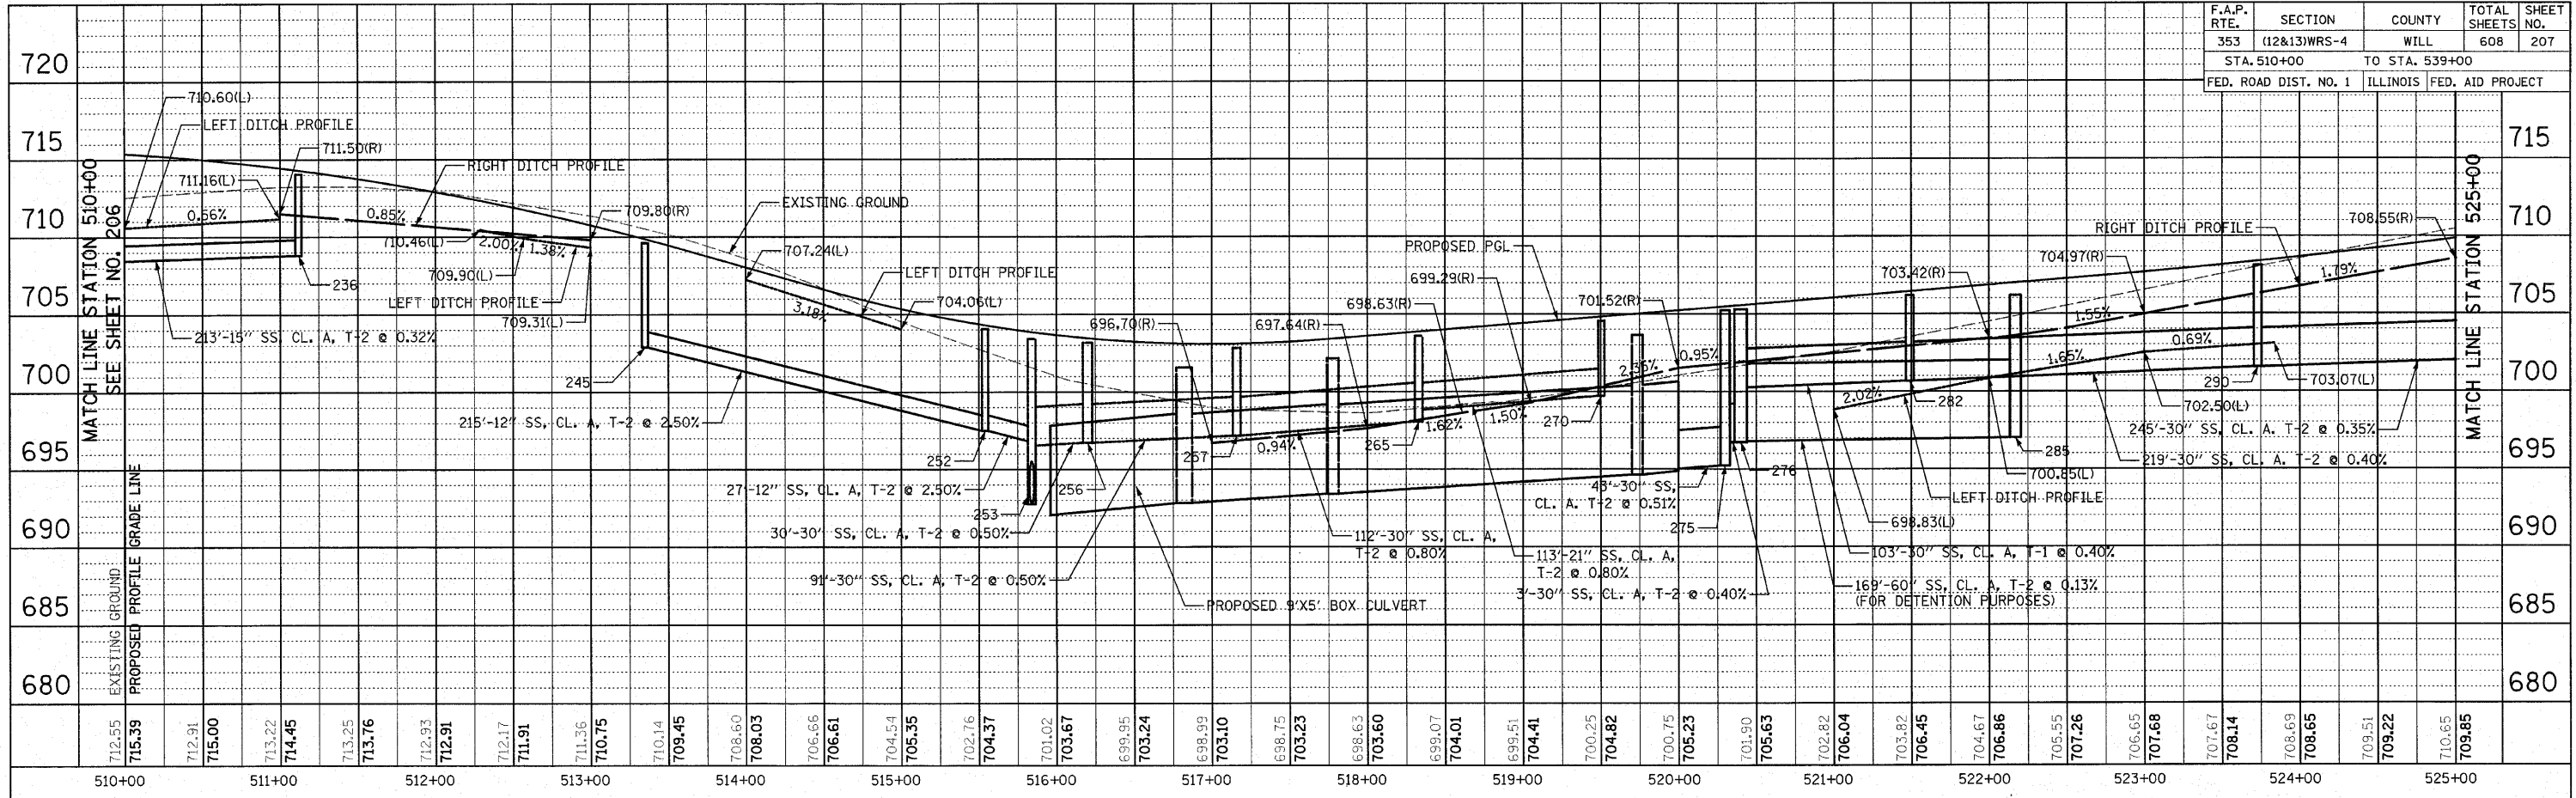

**ILLINOIS DEPARTMENT OF TRANSPORTATION**  
**U.S. ROUTE 30 DRAINAGE PROFILE**  
 STA. 510+00 TO STA. 539+00  
 DATE: 6/11/2010  
 DRAWN BY: KRK  
 CHECKED BY: JRJ

50 HORIZ. 0 50  
 5 VERT. SCALE IN FEET 5