
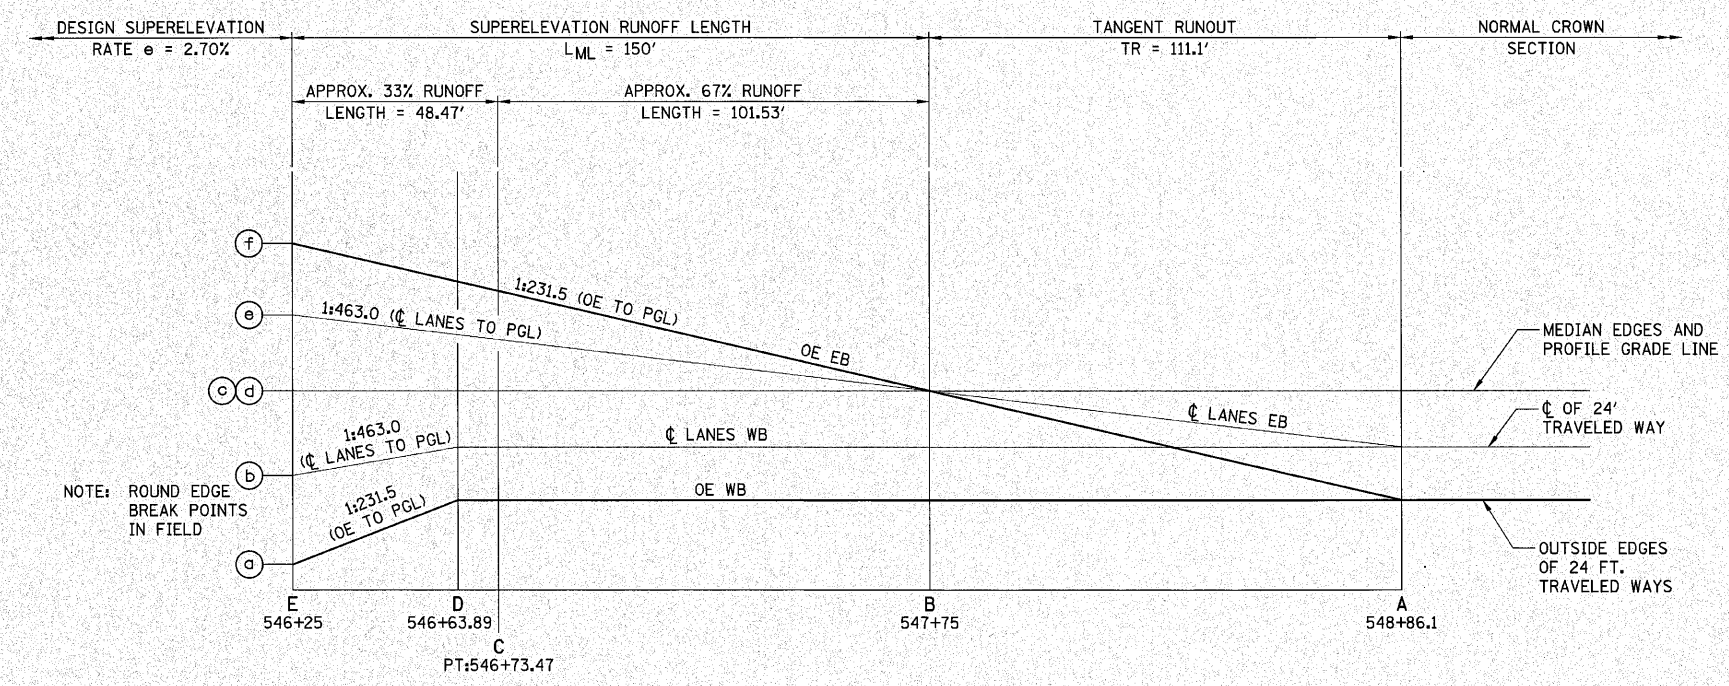



CURVE #5 - DIVIDED HIGHWAY SECTION

CURVE #5 - DIVIDED HIGHWAY SECTION
CURBED MEDIAN

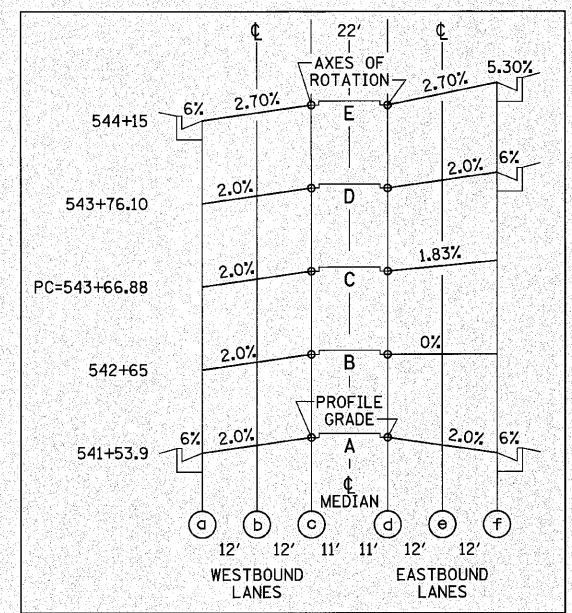

CURVE #5 - DIVIDED HIGHWAY SECTION

CURVE #5 - DIVIDED HIGHWAY SECTION
CURBED MEDIAN

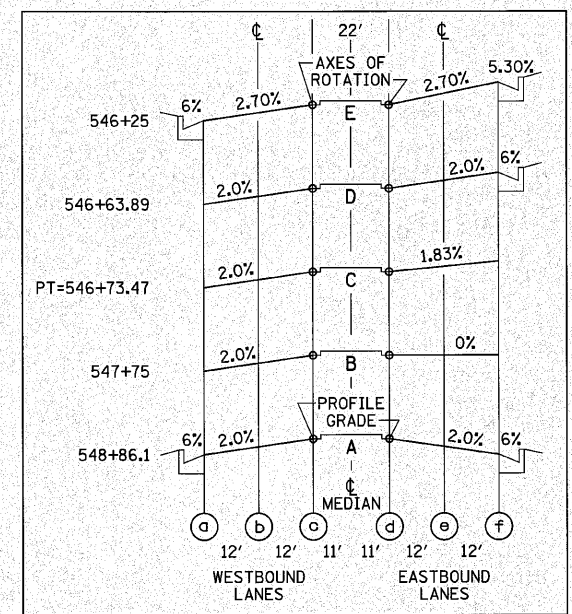

REVISIONS	
NAME	DATE

ILLINOIS DEPARTMENT OF TRANSPORTATION

SUPERELEVATION DETAILS

U.S. ROUTE 30

SCALE: VERT. _____

HORIZ. _____

DATE 6/11/2010

DRAWN BY JRR

CHECKED BY JRJ