



F.A.P. RTE.	SECTION	COUNTY	TOTAL SHEETS	SHEET NO.
353	(12&13)WRS-4	WILL	608	322
STA. 417+00		TO STA. 435+00		
FED. ROAD DIST. NO. 1 ILLINOIS FED. AID PROJECT				

LEGEND

- 1 R1-1, 30"x30"
- 2 R2-1, 30"x36"
(45 MPH UNLESS OTHERWISE NOTED)
- 3 R3-4, 30"x30"
- 4 R3-2, 30"x30"
- 5 R3-5L, 30"x36"
- 6 R3-5R, 30"x30"
- 7 R6-2R, 18"x24"
- 8 W2-2L, 36"x36"
- 9 W2-2R, 36"x36"
- 10 W16-8, VAR. X9"
(TEXT CHANGES AS SHOWN ON PLANS)
- 11 R12-1, 24"x30"
(5 TONS UNLESS OTHERWISE NOTED)

- 12 D2-2, 48" X 30"
- 13 D2-2, 48" X 30"
- 14 M1-4, 24"x24"
- 14A M1-4, 36"x36"
- 15 SPECIAL, 30"x24"
- 16 SIGN PANEL ASSEMBLY, TYPE A TO BE RELOCATED
- 17 M1-I100, 24"x24"
- 17A M1-I100, 36"x36"
- 18 SPECIAL, 30" X 24"
- 19 SIGN PANEL ASSEMBLY, TYPE A TO BE RELOCATED
- 20 SPECIAL, 30"x30"
- 21 M6-1, 21"x15"
- 22 R4-7, 24"x30"
- 23 S4-I100, 24"x48"
- 24 M6-3, 21"x15"

- 25 M2-1, 30"x15"
- 26 M3-2, 24"x12"
- 27 M3-4, 24"x12"
- 28 M3-1, 24"x12"
- 29 SPECIAL, 24"x12"
- 30 SPECIAL, 30"x36"
- 30 SPECIAL, 30"x18"
- 31 SPECIAL, 30"x36"
- 31 SPECIAL, 30"x18"
- 32 SPECIAL, 30"x24"
- 33 W4-2R, 36"x36"
- 34 W9-1, 30"x30"
- 35 M6-1, 21"x15"
- 36 SPECIAL, VAR. X24"
(6" CAPITALS, 4" NUMBERS)
WHITE ON GREEN
- 37 D2-2, 42"x30"
- 38 D1-2, 42"x30"

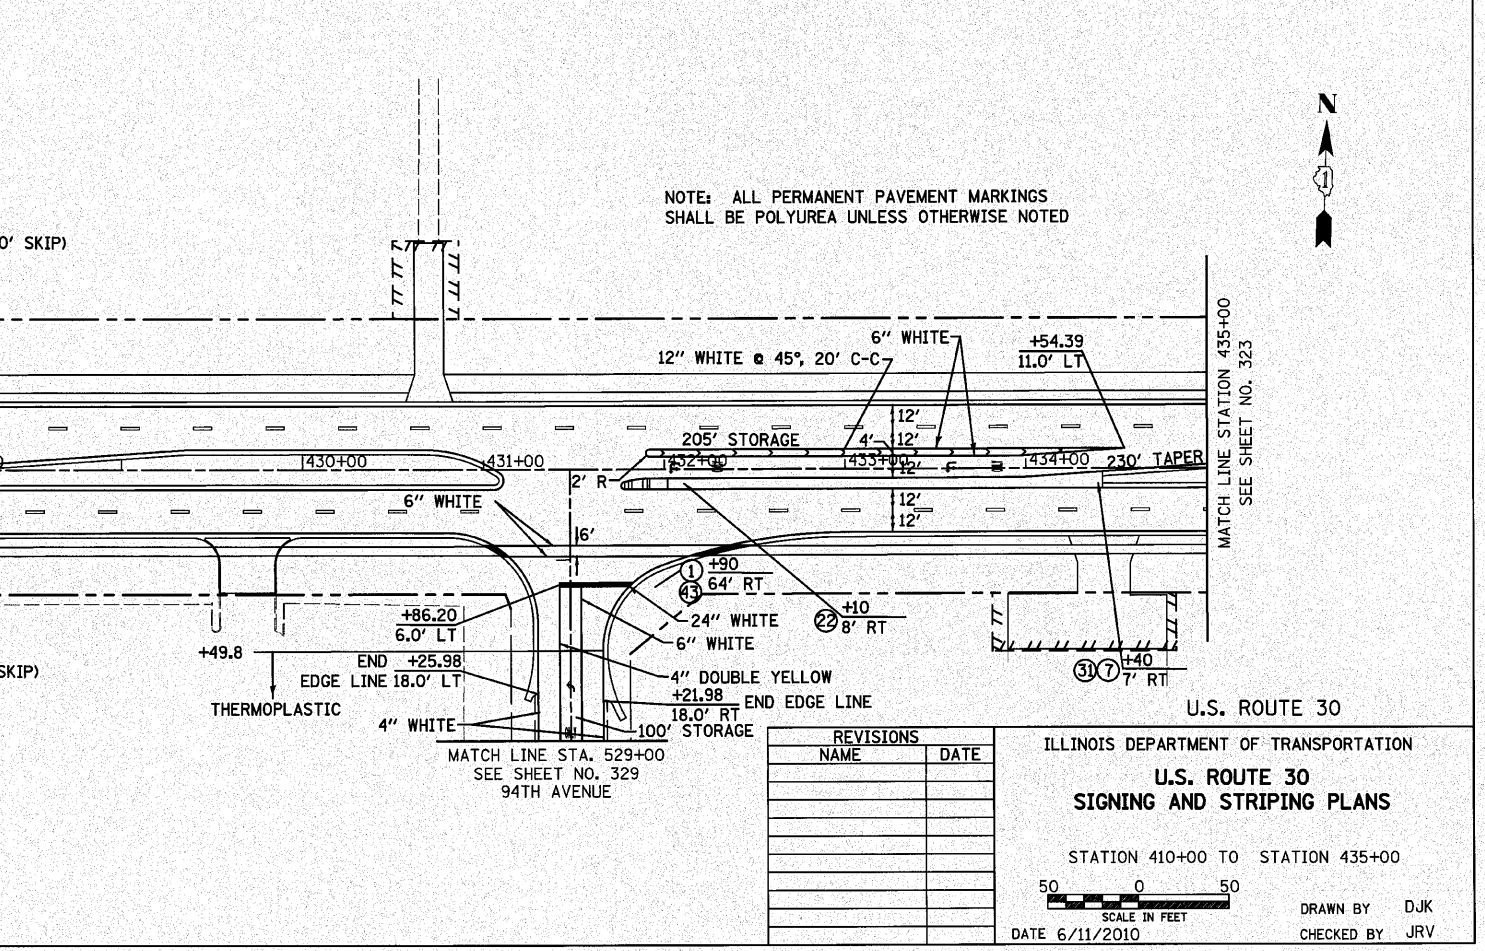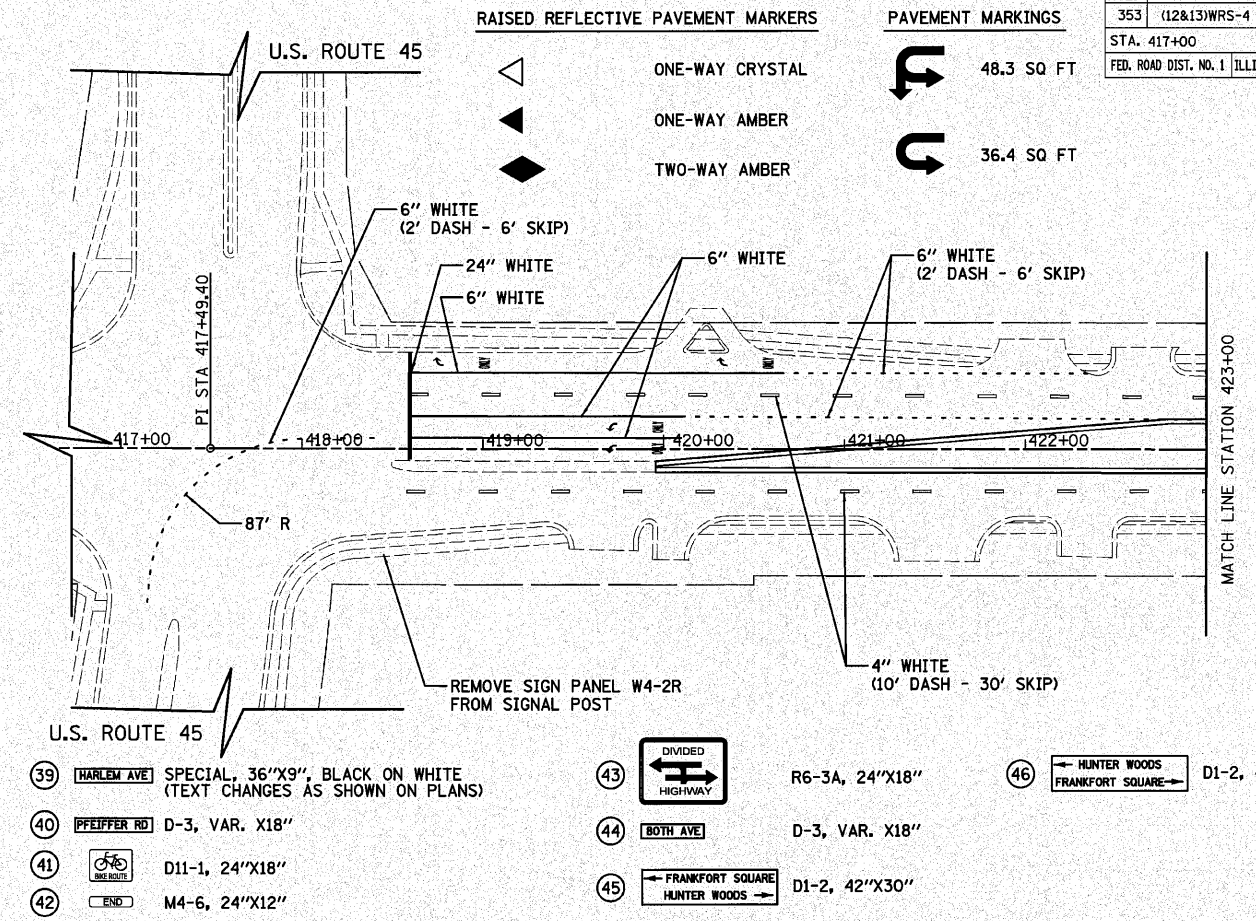

REVISIONS	
NAME	DATE

ILLINOIS DEPARTMENT OF TRANSPORTATION
U.S. ROUTE 30
SIGNING AND STRIPING PLANS

STATION 410+00 TO STATION 435+00

SCALE IN FEET
 50 0 50

DATE 6/11/2010

DRAWN BY DJK
 CHECKED BY JRV