


F.A.P. RTE.	SECTION	COUNTY	TOTAL SHEETS	SHEET NO.
353	(12&13)WRS-4	WILL	608	351
STA.		TO STA.		
FED. ROAD DIST. NO. 1		ILLINOIS	FED. AID PROJECT	




- GATEWAY MEDIAN TREATMENT A - 150 S.Y.**
 PERENNIAL PLANTS, ORNAMENTAL TYPE, GALLON POT - 10.70 UNIT
- BAPTISIA AUSTRALIS (BLUE FALSE INDIGO) - 18" O.C. - 35 EA./
ANDROPOGON GERARDII (BIG BLUESTEM) - 18" O.C. - 20 EA.
 - RUDBECKIA SPECIOSA 'VIETTE'S LITTLE SUZY' (DWARF BLACK-EYED SUSAN) 12" O.C. - 348 EA./
SPOROBOLUS HETEROLEPIS (PRAIRIE DROPSEED) - 12" O.C. - 232 EA.
 - ECHINACEA PURPUREA 'MAGNUS' (PURPLE CONEFLOWER) - 12" O.C. - 260 EA.
SCHIZACHYRIUM SCOPARIUM (LITTLE BLUESTEM) - 12" O.C. - 175 EA.

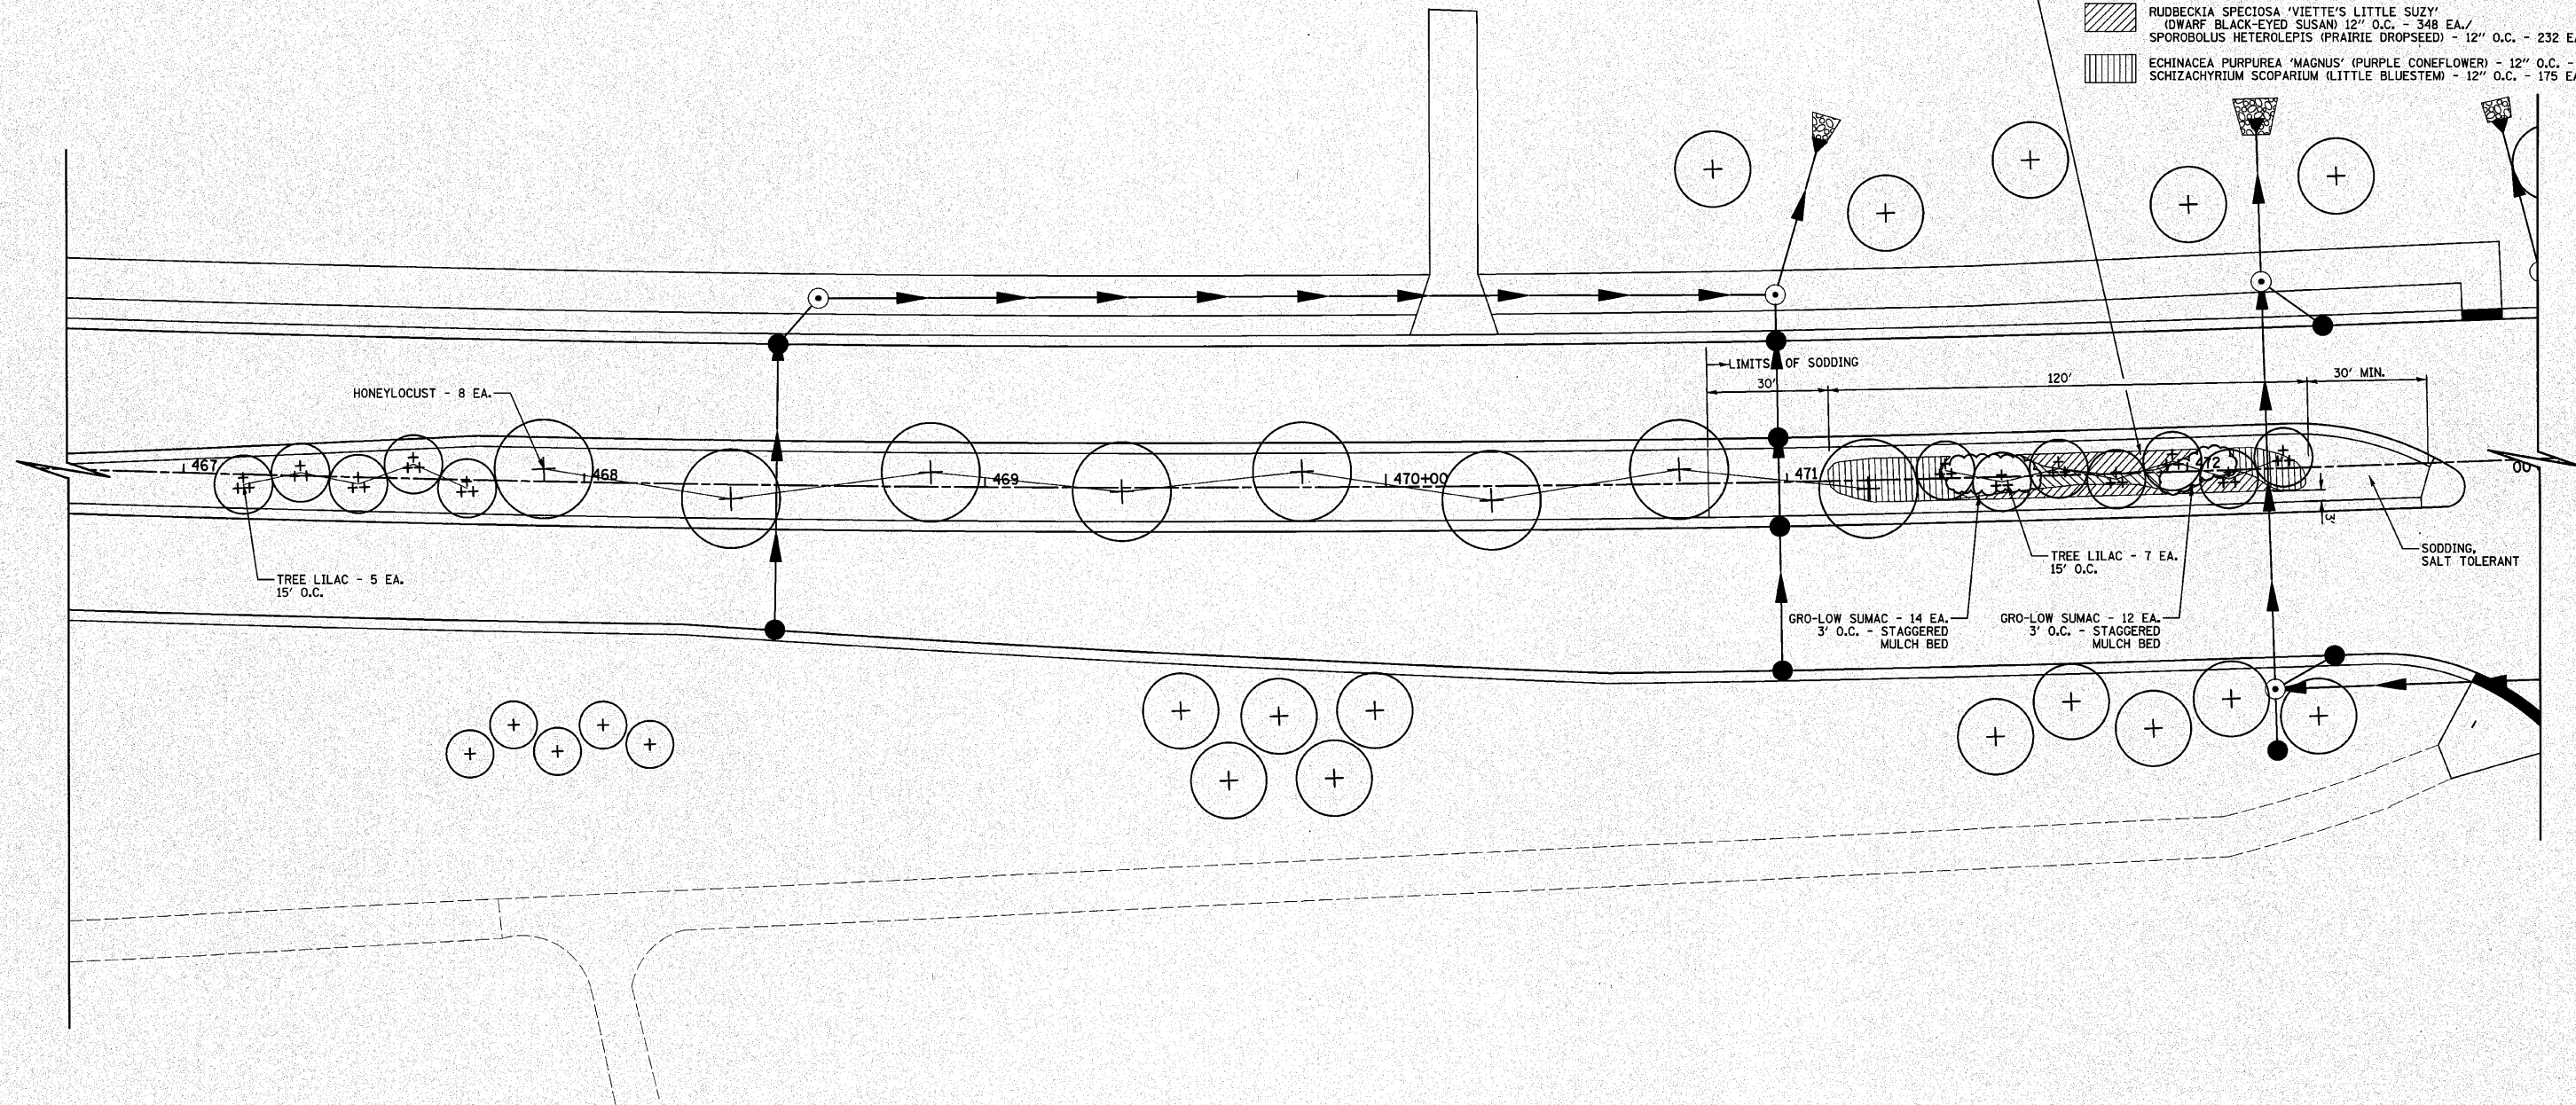

REVISIONS	
NAME	DATE

ILLINOIS DEPARTMENT OF TRANSPORTATION
MEDIAN PLANTING PLAN
US ROUTE 30

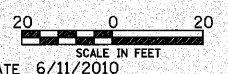

DATE 6/11/2010 DRAWN BY DJK CHECKED BY JRV