


F.A.P. RTE.	SECTION	COUNTY	TOTAL SHEETS	SHEET NO.
353	(12&13)WRS-4	WILL	608	526
STA. 458+00.00		TO STA. 459+00.00		
FED. ROAD DIST. NO. 1		ILLINOIS FED. AID PROJECT		

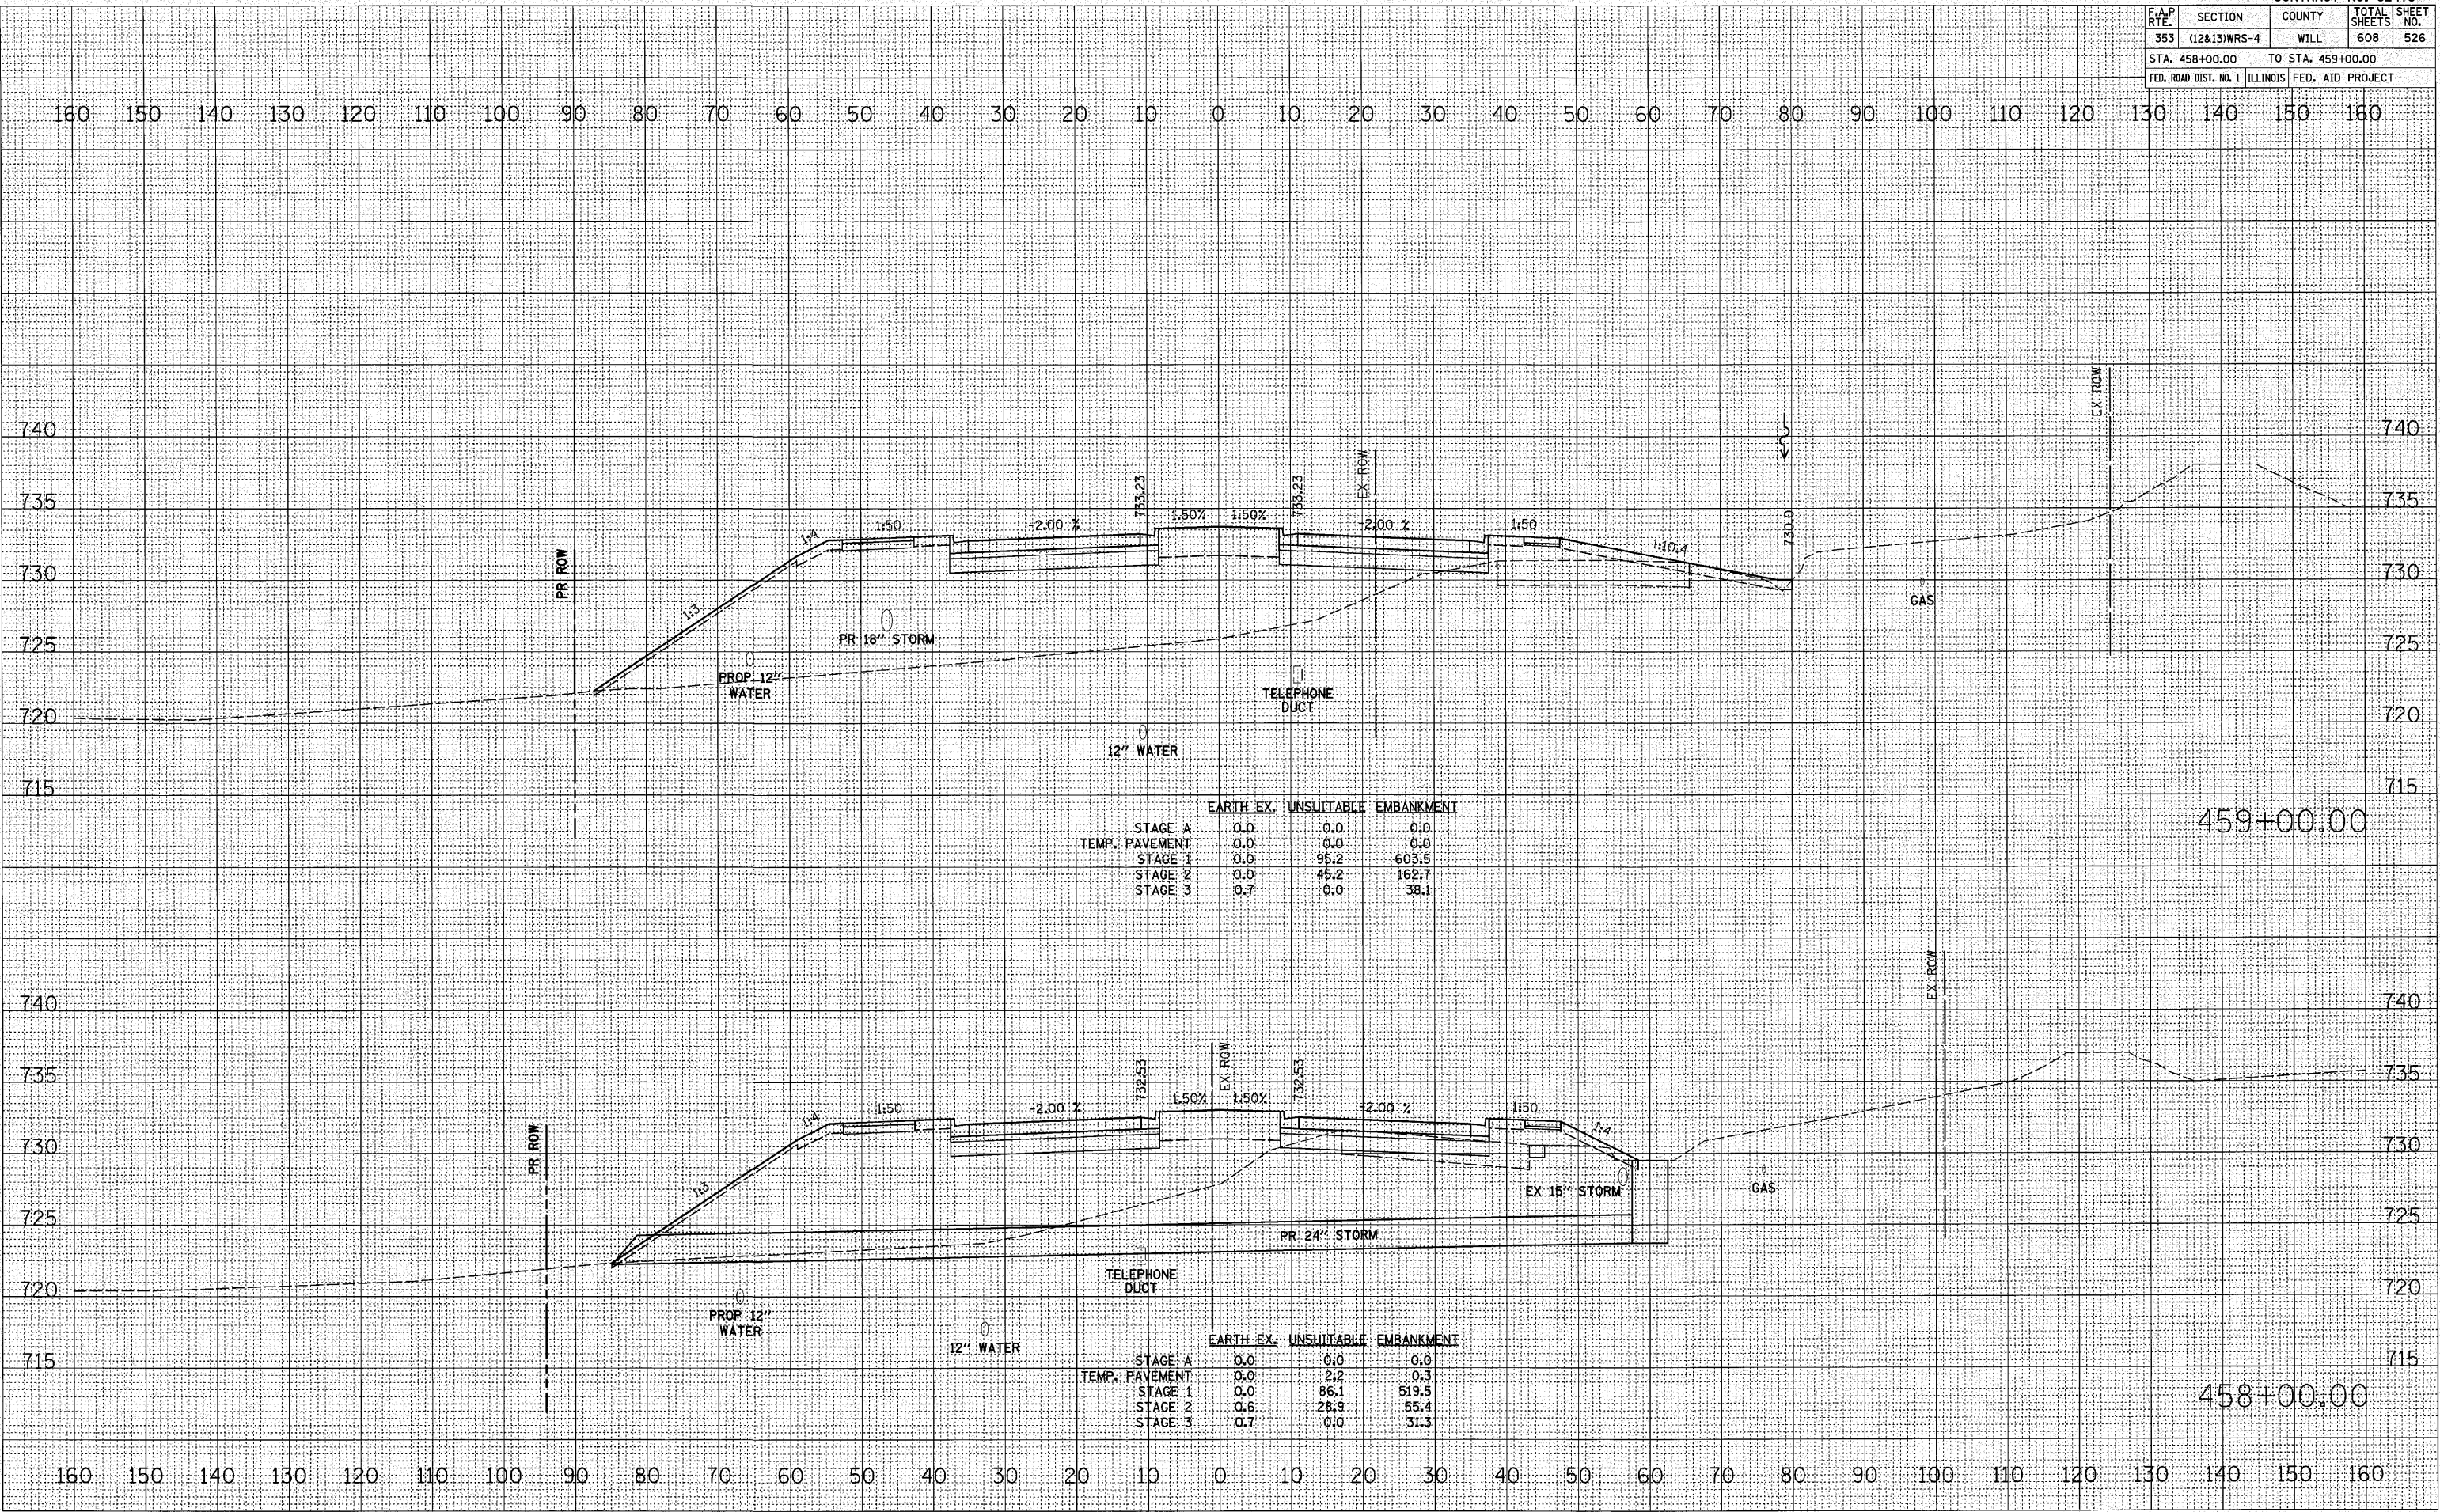

	EARTH EX.	UNSUITABLE	EMBANKMENT
STAGE A	0.0	0.0	0.0
TEMP. PAVEMENT	0.0	0.0	0.0
STAGE 1	0.0	95.2	603.5
STAGE 2	0.0	45.2	162.7
STAGE 3	0.7	0.0	38.1

	EARTH EX.	UNSUITABLE	EMBANKMENT
STAGE A	0.0	0.0	0.0
TEMP. PAVEMENT	0.0	2.2	0.3
STAGE 1	0.0	86.1	519.5
STAGE 2	0.6	28.9	55.4
STAGE 3	0.7	0.0	31.3

DATE _____
 BY _____
 SURVEYED _____
 CHECKED _____
 FINAL SURVEY _____
 NOTE BOOK _____
 AREAS CHECKED _____

DATE _____
 BY _____
 SURVEYED _____
 CHECKED _____
 ORIGINAL SURVEY _____
 NOTE BOOK _____
 AREAS CHECKED _____

PLOT DATE = 6/10/2010
 FILE NAME = \\1931\cad\shereva\us_rmc\01624\right\road\12\12.dwg
 PLOT SCALE = 1/8" = 10'-0" / IN.
 USER NAME = dlj

