


| F.A.P. RTE. | SECTION | COUNTY | TOTAL SHEETS | SHEET NO. |
|-----------------------|--------------|---------------------------|--------------|-----------|
| 353 | (12&13)WRS-4 | WILL | 608 | 551 |
| STA. 520+00.00 | | TO STA. 520+20.00 | | |
| FED. ROAD DIST. NO. 1 | | ILLINOIS FED. AID PROJECT | | |

DATE _____
 BY _____
 SURVEYED _____
 PLOTTED _____
 FINISHED _____
 CHECKED _____
 NO. _____

DATE _____
 BY _____
 SURVEYED _____
 PLOTTED _____
 FINISHED _____
 CHECKED _____
 NO. _____

PLOT DATE = 6/19/2010
 FILE NAME = \\19251\cad\shoeta\16\misc\01824\101824.dwg
 PLOT SCALE = 10.00000 / IN.
 USER NAME = dlj

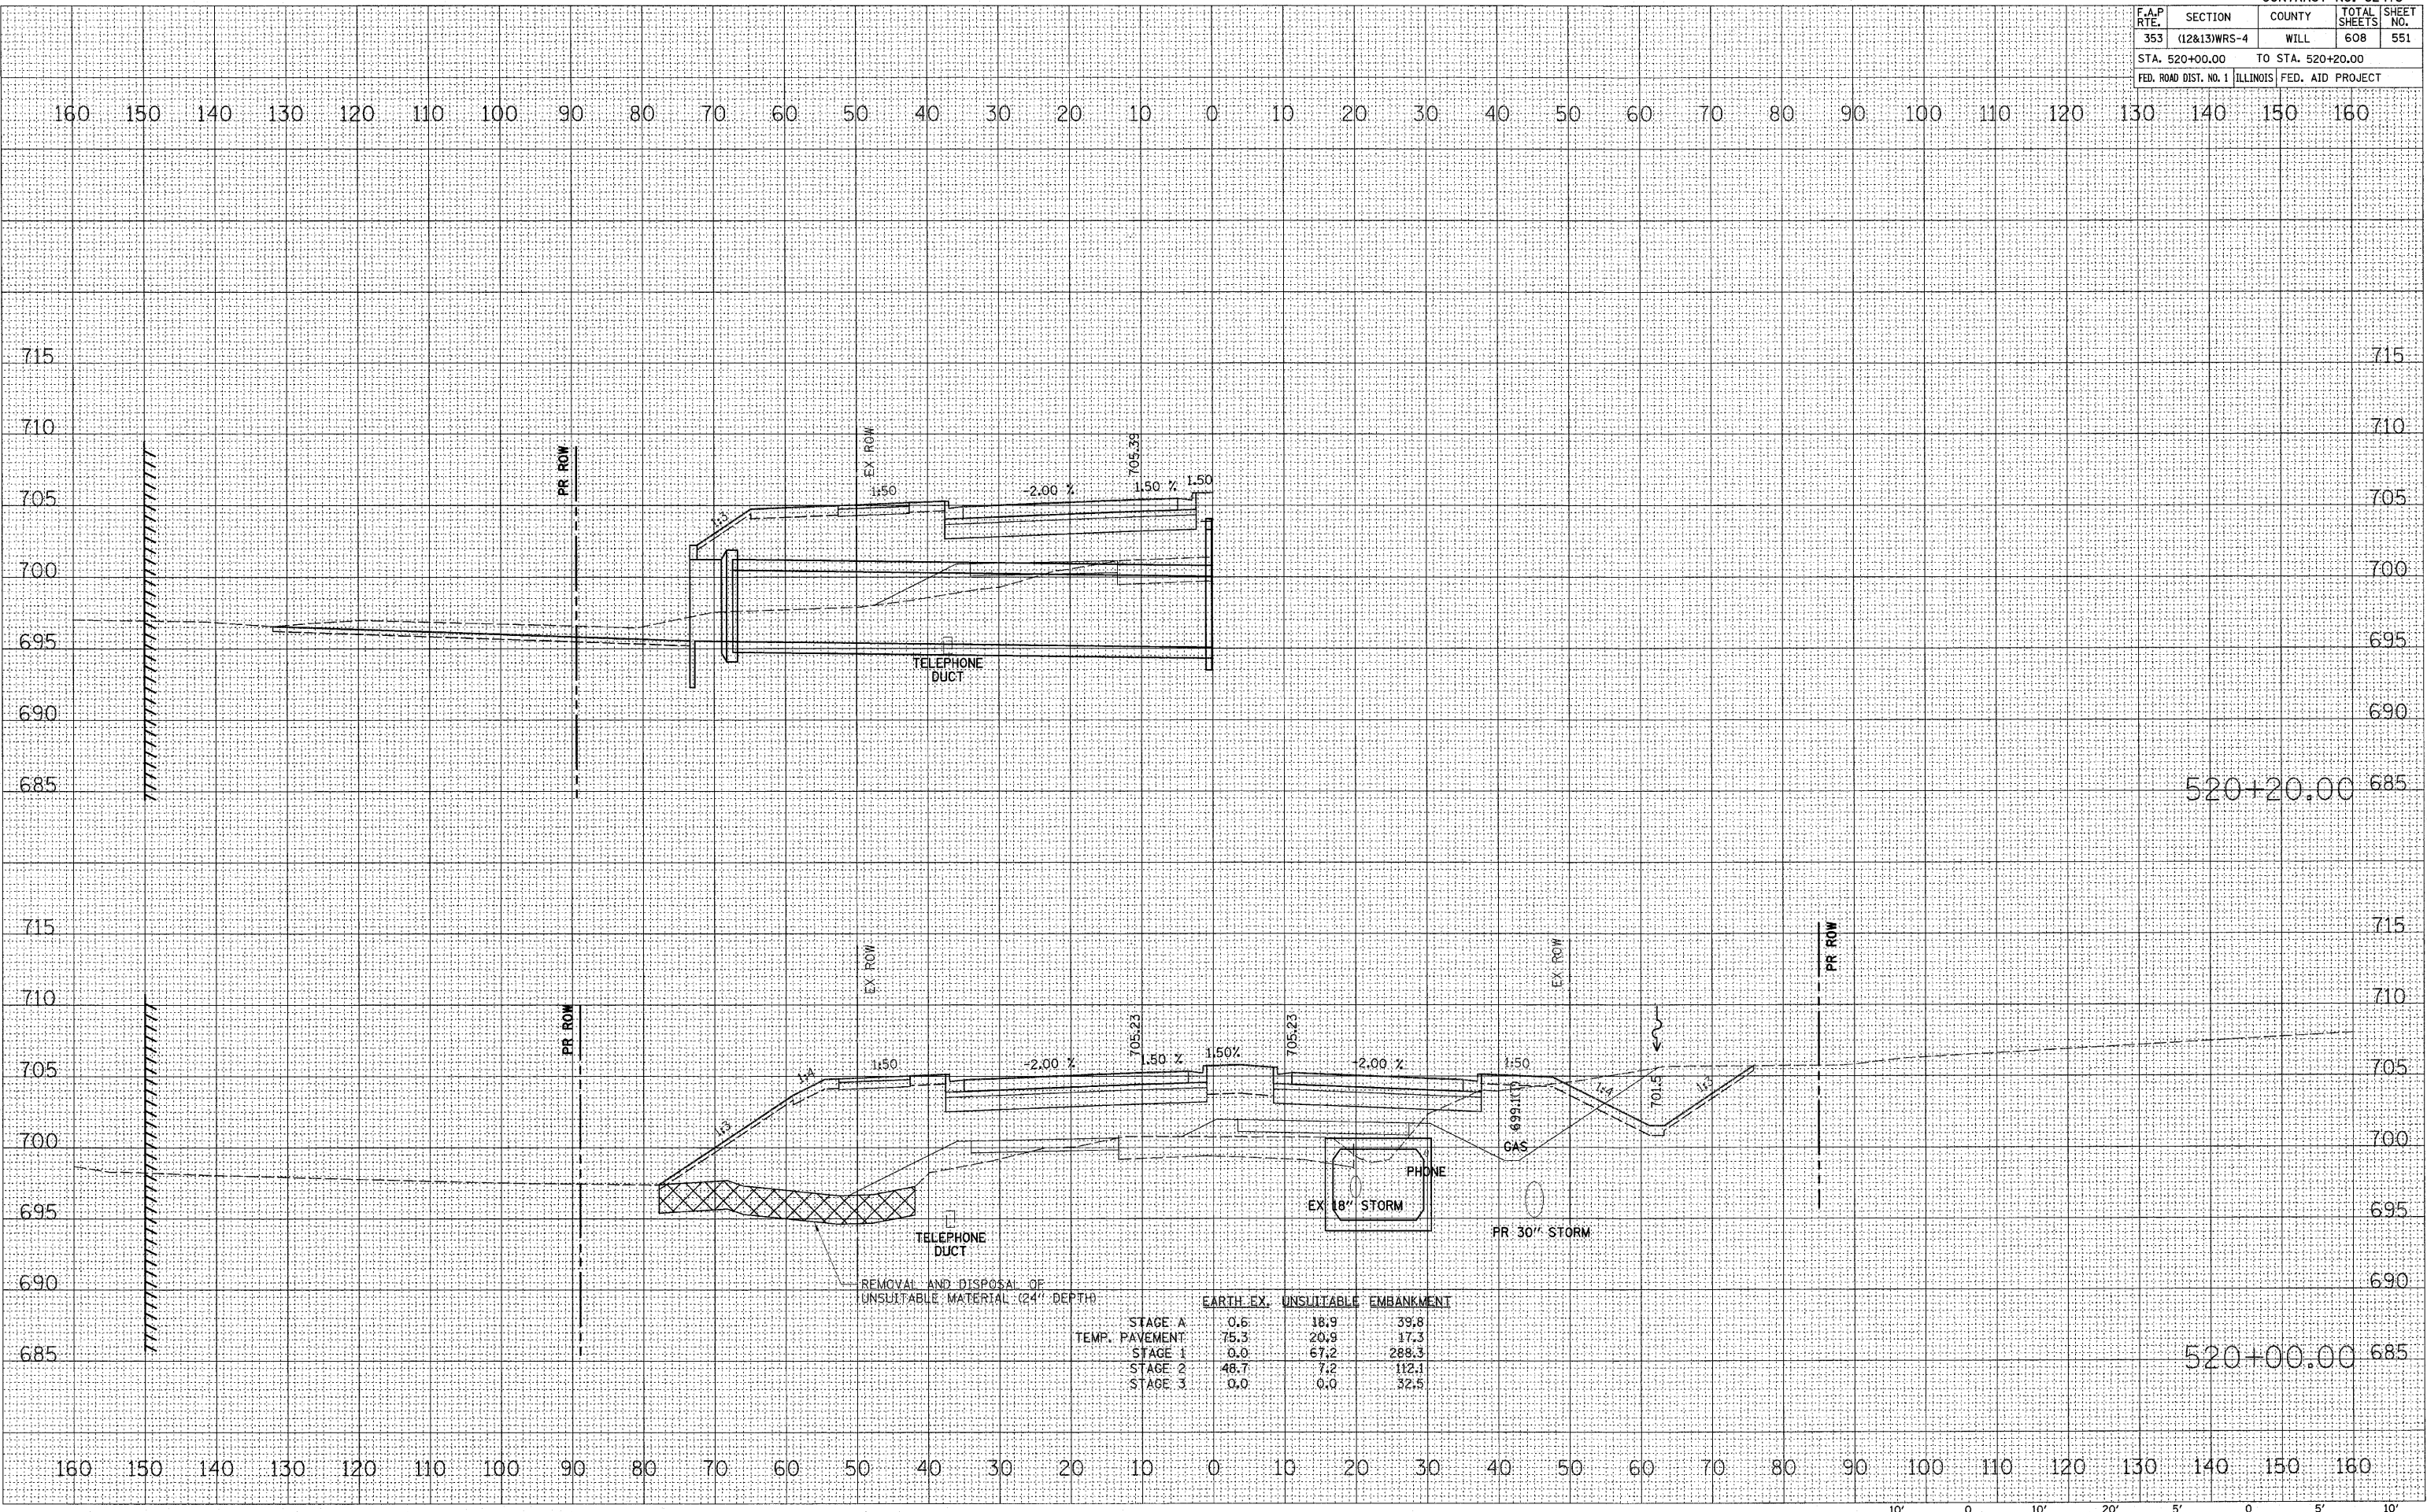

| | EARTH EX. | UNSUITABLE | EMBANKMENT |
|----------------|-----------|------------|------------|
| STAGE A | 0.6 | 18.9 | 39.8 |
| TEMP. PAVEMENT | 75.3 | 20.9 | 17.3 |
| STAGE 1 | 0.0 | 67.2 | 288.3 |
| STAGE 2 | 48.7 | 7.2 | 112.1 |
| STAGE 3 | 0.0 | 0.0 | 32.5 |

