
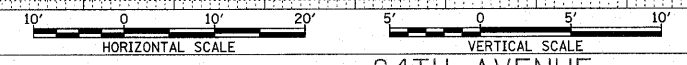


F.A.P. RTE.	SECTION	COUNTY	TOTAL SHEETS	SHEET NO.
353	(12&13)WRS-4	WILL	608	580
STA. 700+75.00		TO STA. 701+00.00		
FED. ROAD DIST. NO. 1		ILLINOIS FED. AID PROJECT		

DATE	
BY	
NO.	
AREAS CHECKED	
AREAS	
PLOTTED	
SURVEYED	
FINAL SURVEY	

DATE	
BY	
NO.	
AREAS CHECKED	
AREAS	
PLOTTED	
SURVEYED	
ORIGINAL SURVEY	

PLOT DATE = 6/14/2010
 FILE NAME = \\11581\work\projects\116\misc\1162478\1162478.dwg
 PLOT SCALE = 1/8" = 10.0000' / IN.
 USER NAME = mhk

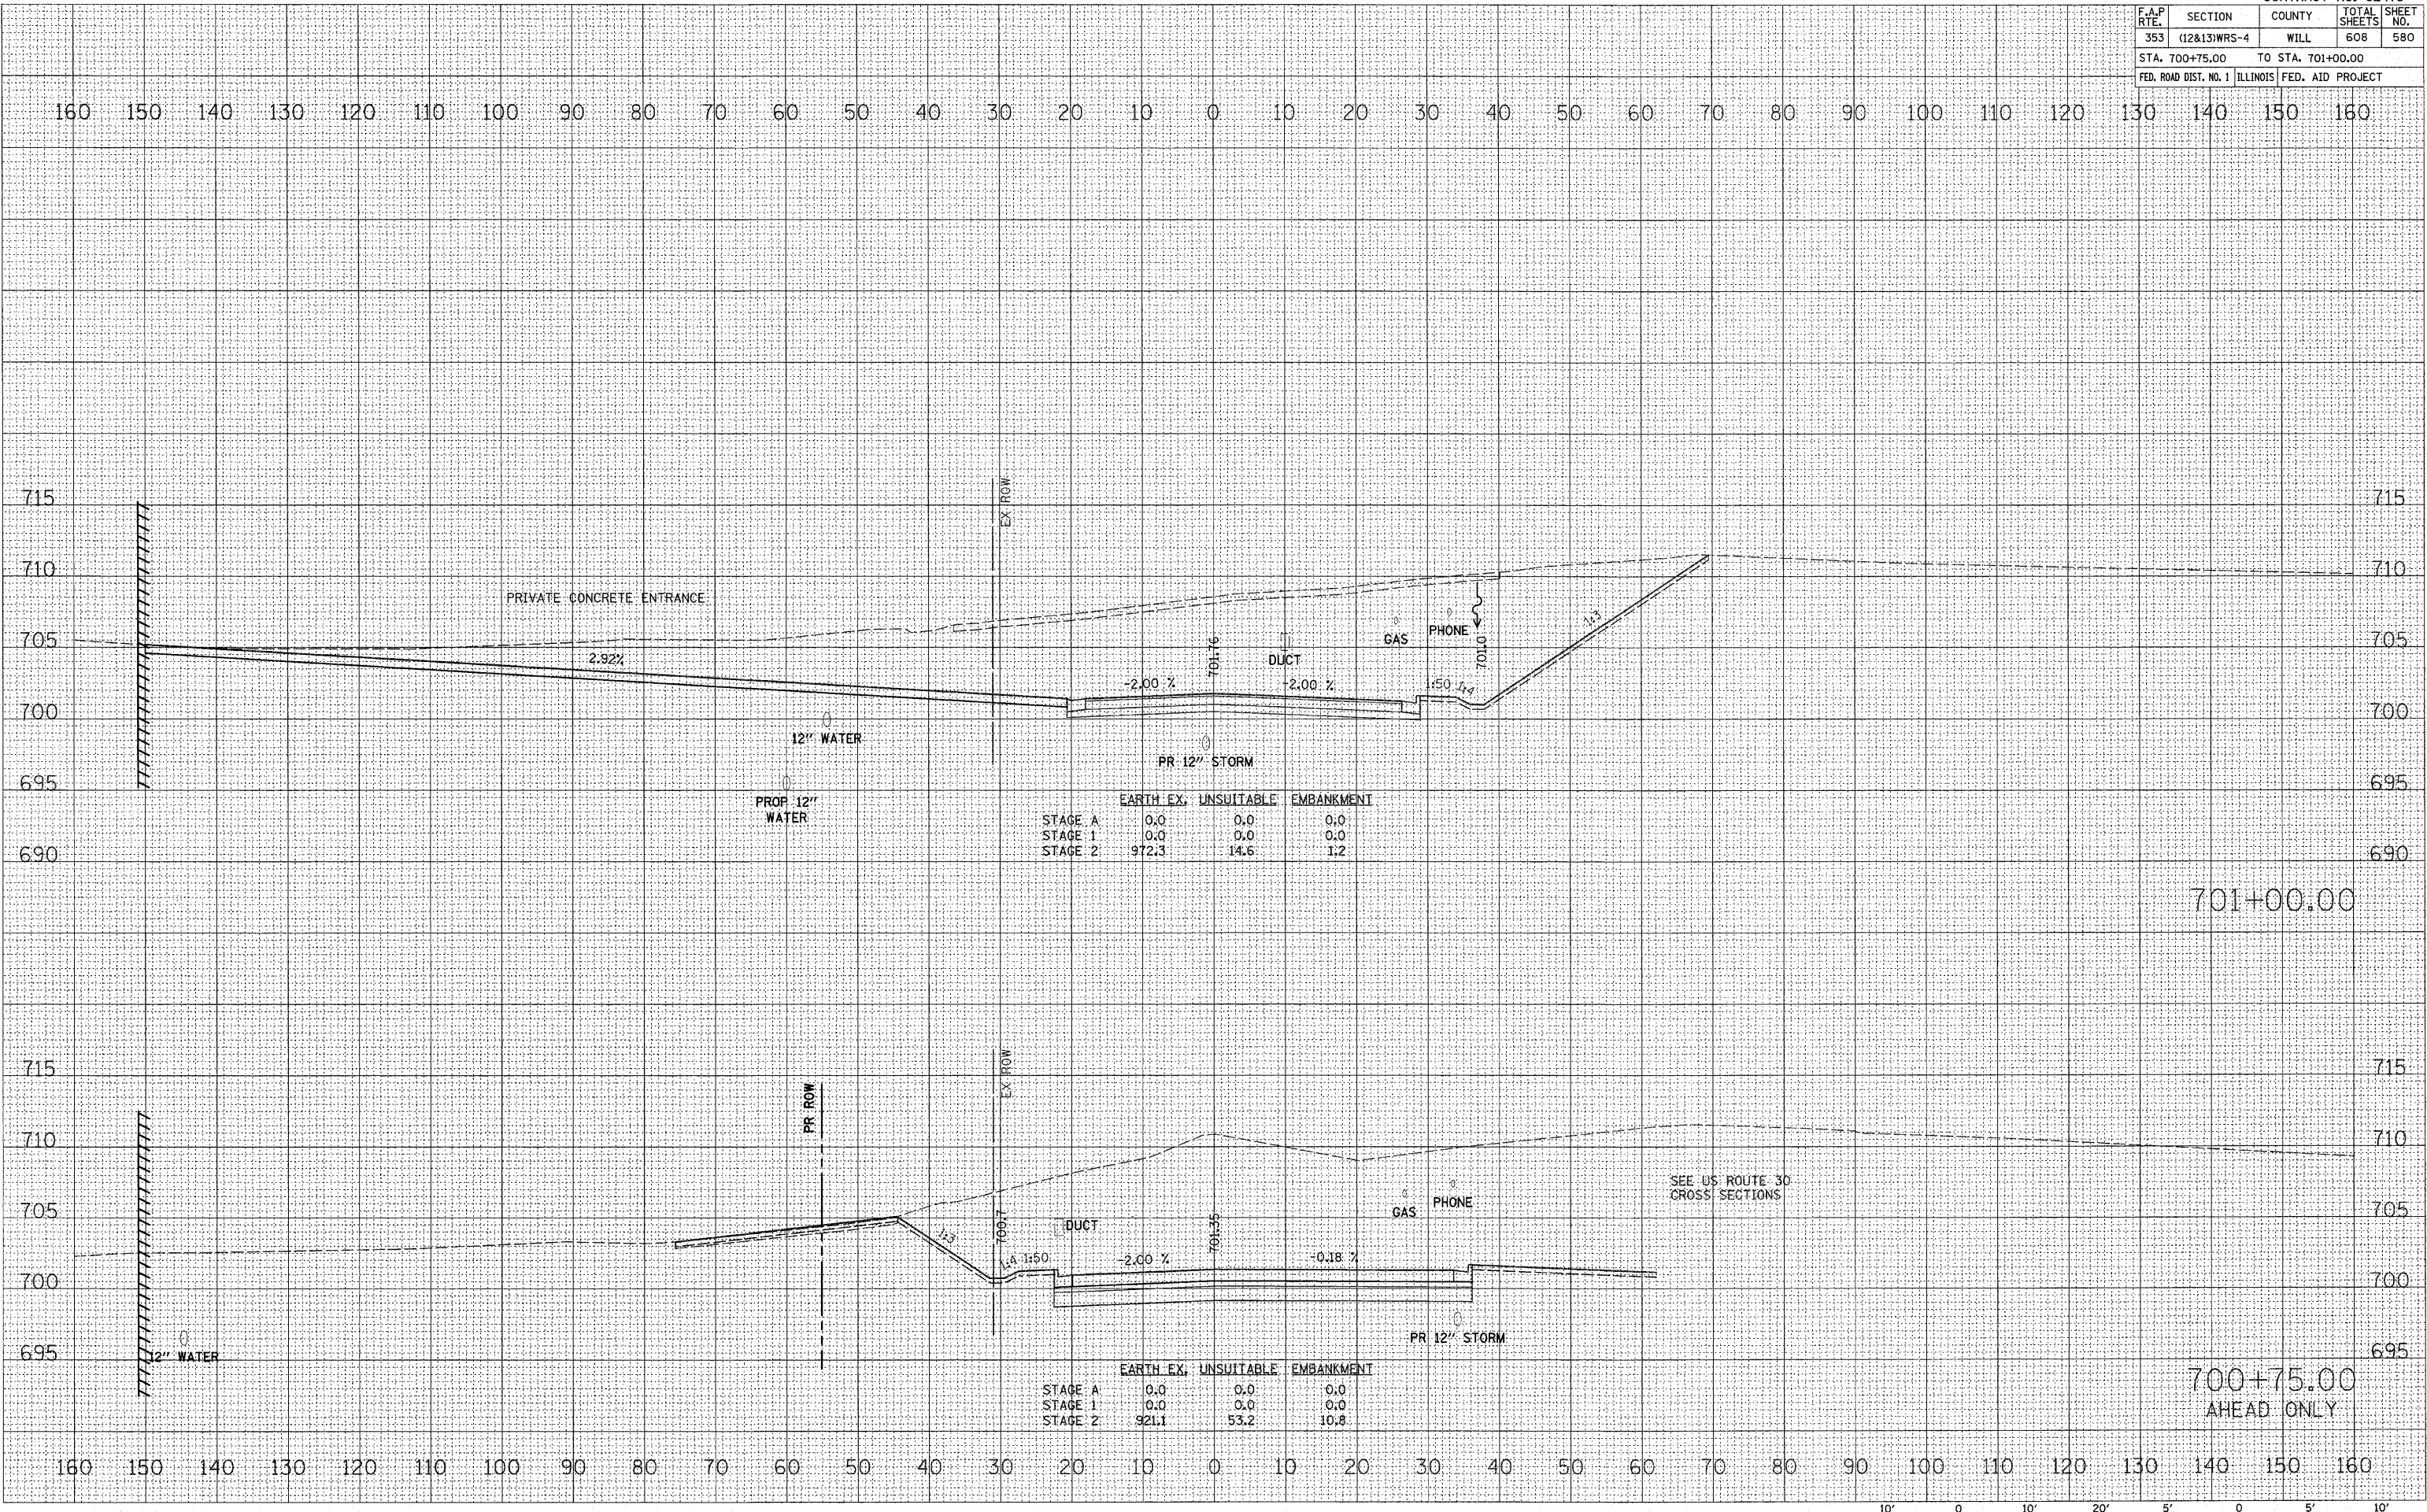

84TH AVENUE