

F.A.P. RTE.	SECTION	COUNTY	TOTAL SHEETS	SHEET NO.
353	(12&13)WRS-4	WILL	608	583
STA. 97+98.00		TO STA. 99+25.00		
FED. ROAD DIST. NO. 1 ILLINOIS FED. AID PROJECT				


RIVER ROAD

97+98.00  
AHEAD ONLY

98+93.00

99+00.00

99+25.00  
BACK ONLY

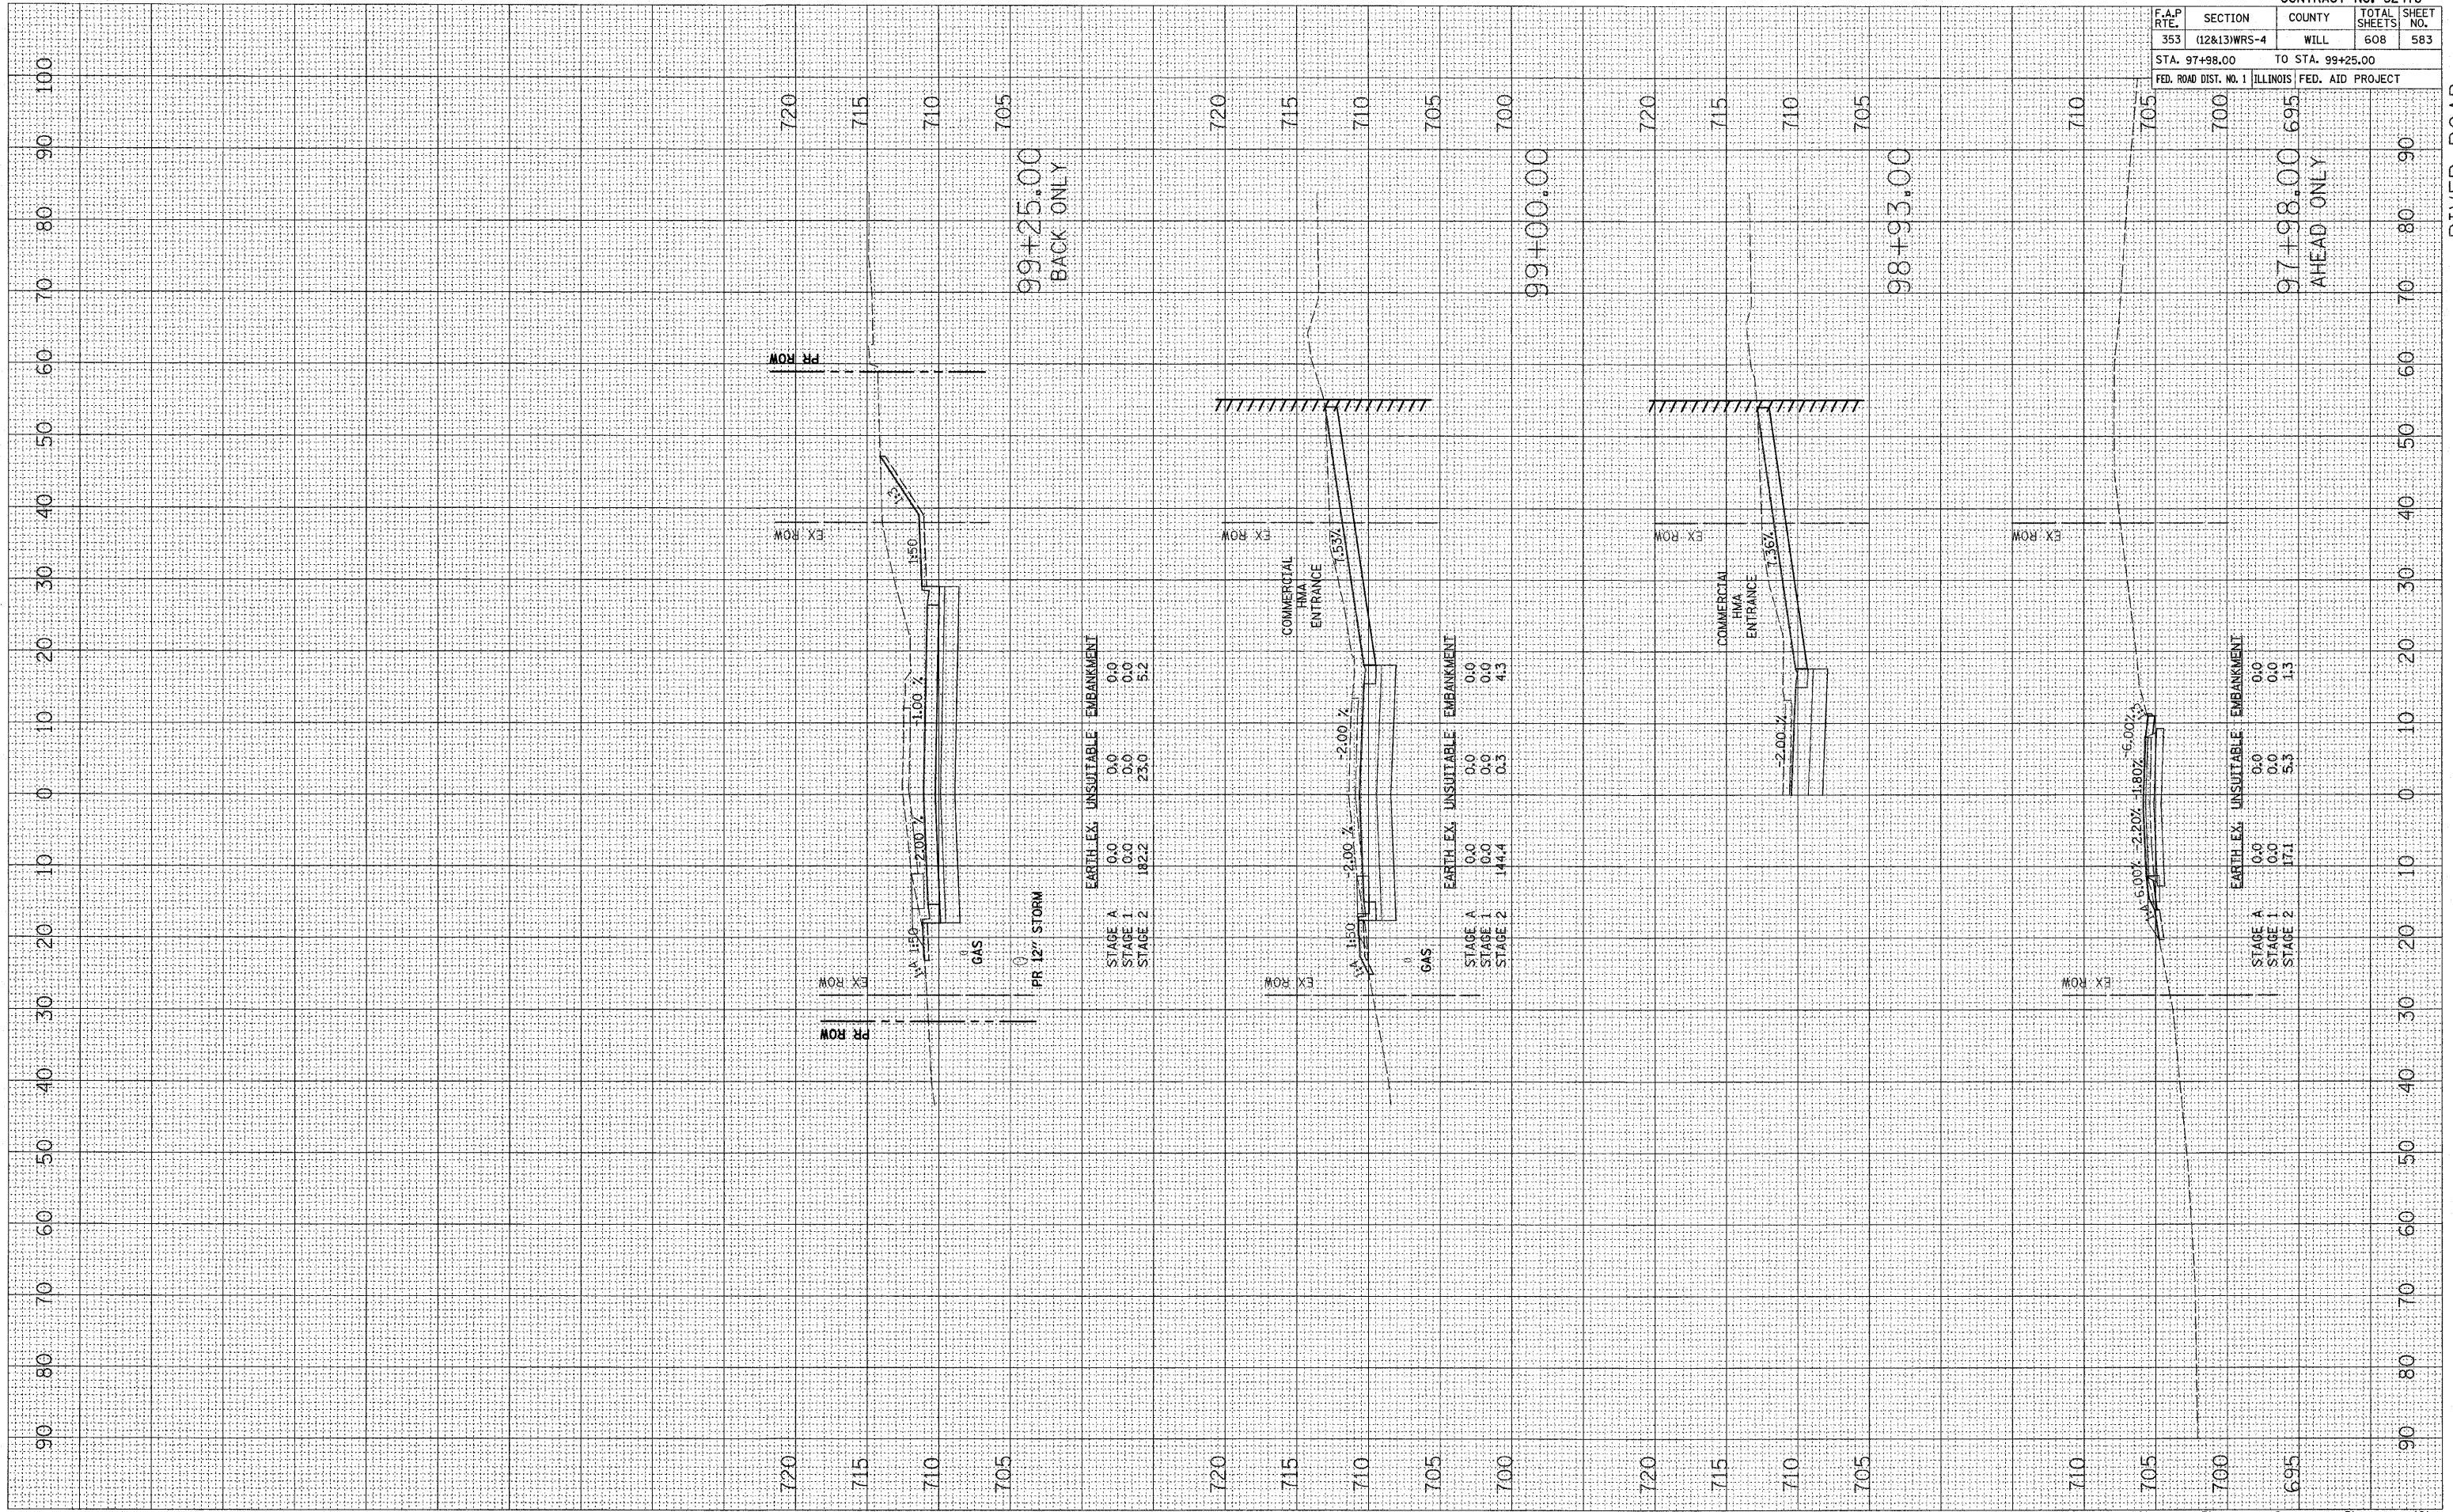

**EARTH EX. UNSUITABLE EMBANKMENT**


STAGE A	0.0	0.0	0.0
STAGE 1	0.0	0.0	0.0
STAGE 2	142.2	23.0	5.2

**EARTH EX. UNSUITABLE EMBANKMENT**

STAGE A	0.0	0.0	0.0
STAGE 1	0.0	0.0	0.0
STAGE 2	144.4	0.5	4.3

**EARTH EX. UNSUITABLE EMBANKMENT**

STAGE A	0.0	0.0	0.0
STAGE 1	0.0	0.0	0.0
STAGE 2	17.1	5.3	1.3

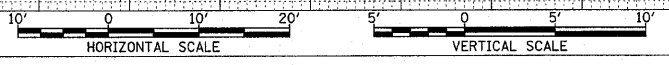

FINAL SURVEY

SURVEYED	DATE
PLOTTED	
NOTE BOOK	
AREAS CHECKED	
NO.	

ORIGINAL SURVEY

SURVEYED	DATE
PLOTTED	
NOTE BOOK	
AREAS CHECKED	
NO.	

PLOT DATE = 6/10/2010  
 FILE NAME = J:\1351\cso\worksheets\16 xsec\162478\162478.dwg  
 USER NAME = b1g