



F.A.P. RTE.	SECTION	COUNTY	TOTAL SHEETS	SHEET NO.
353	(12&13)WRS-3	WILL	1235	40
STA.	TO STA.			
FED. ROAD DIST. NO.	ILLINOIS	FED. AID PROJECT		
CONTRACT NO. 62479				

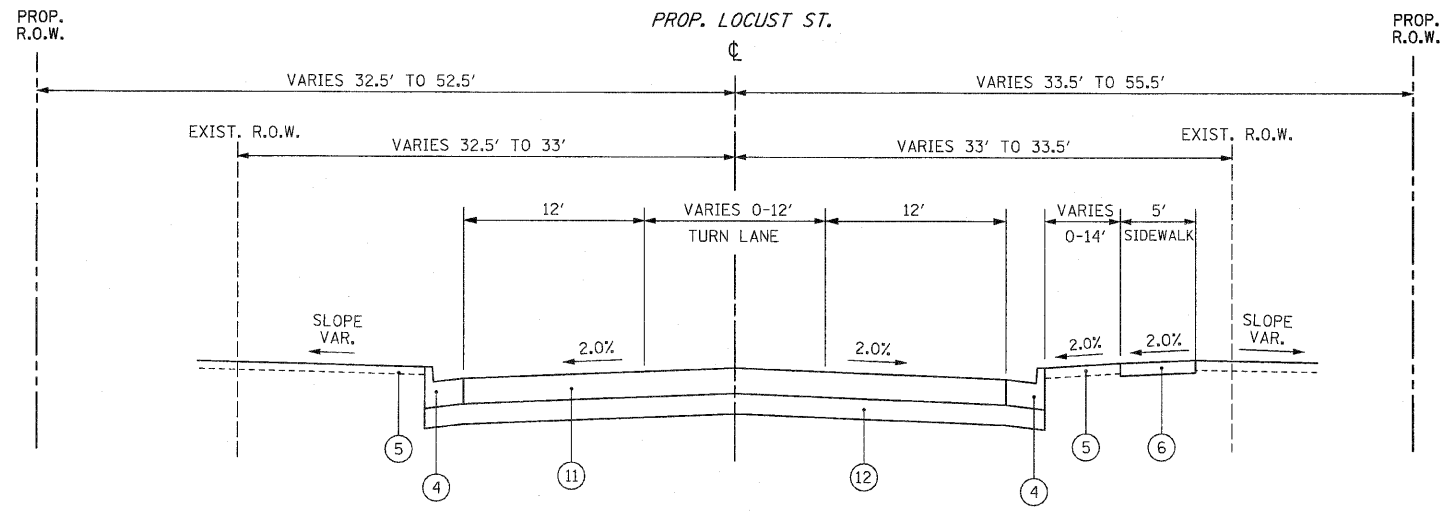

PROPOSED TYPICAL SECTION
LOCUST STREET
 NORTH OF U.S. ROUTE 30
 STA 500+00 TO STA 503+75.0

PROPOSED LEGEND

- ① PORTLAND CEMENT CONCRETE PAVEMENT, 9¾" (JOINTED)
- ② STABILIZED SUBBASE - HOT MIX ASPHALT, 4½"
- ③ AGGREGATE SUBGRADE 12", SPECIAL
- ④ COMBINATION CONCRETE CURB & GUTTER, TYPE B-6.24
- ⑤ TOPSOIL FURNISH AND PLACE, 4"
- ⑥ PORTLAND CEMENT CONCRETE SIDEWALK, 5"
- ⑦ HOT-MIX ASPHALT SURFACE COURSE, MIX "C", N50, 3"
- ⑧ TOPSOIL FURNISH AND PLACE, 8"
- ⑨ TOPSOIL FURNISH AND PLACE, 24"
- ⑩ CONCRETE MEDIAN, TYPE SB-6.24 (MODIFIED)
- ⑪ HOT-MIX ASPHALT PAVEMENT (FULL DEPTH), 9"
- ⑫ AGGREGATE SUBGRADE, 12"
- ⑬ LEVELING BINDER, (MACHINE METHOD), N50, ¾"
- ⑭ HOT-MIX ASPHALT SURFACE COURSE, MIX "C", N50, 1½"
- ⑮ COMBINATION CONCRETE CURB & GUTTER, TYPE B-6.12
- ⑯ HOT-MIX ASPHALT BINDER COURSE, IL-19.0, N50, 2¼"
- ⑰ HOT-MIX ASPHALT BINDER COURSE, IL-19.0, N50, 6¾"
- ⑱ HOT-MIX ASPHALT SURFACE COURSE, MIX "D", N50, 1½"
- ⑲ HOT-MIX ASPHALT BASE COURSE WIDENING, 6¾"
- ⑳ AGGREGATE BASE COURSE, TYPE B 6"
- ㉑ HOT-MIX ASPHALT SURFACE COURSE, MIX "C", N50, 2"

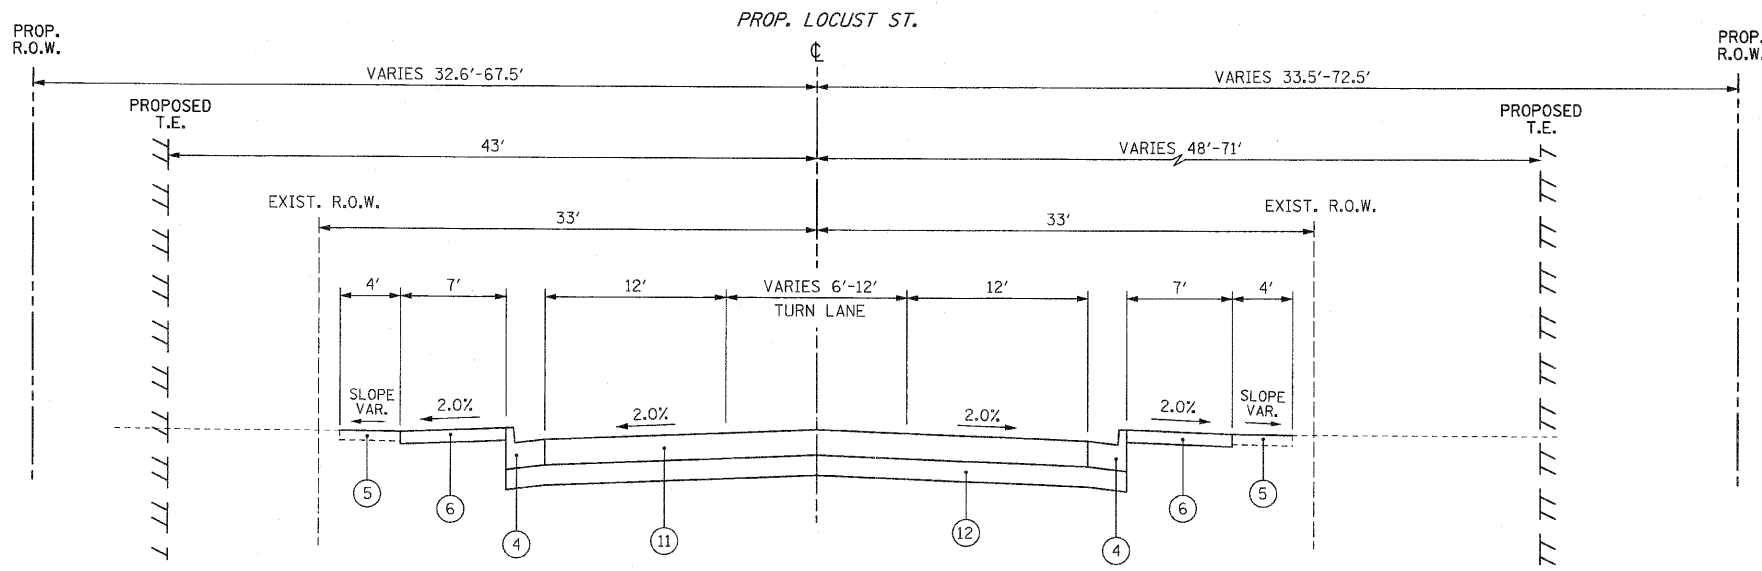

PROPOSED TYPICAL SECTION
LOCUST STREET
 SOUTH OF U.S. ROUTE 30
 STA 496+35.40 TO STA 500+00

REVISIONS		ILLINOIS DEPARTMENT OF TRANSPORTATION
NAME	DATE	
		TYPICAL SECTIONS PROPOSED LOCUST STREET

SCALE : 1" = NTS DRAWN BY : BEC
 DATE : 10/12/2010 CHECKED BY : GB