
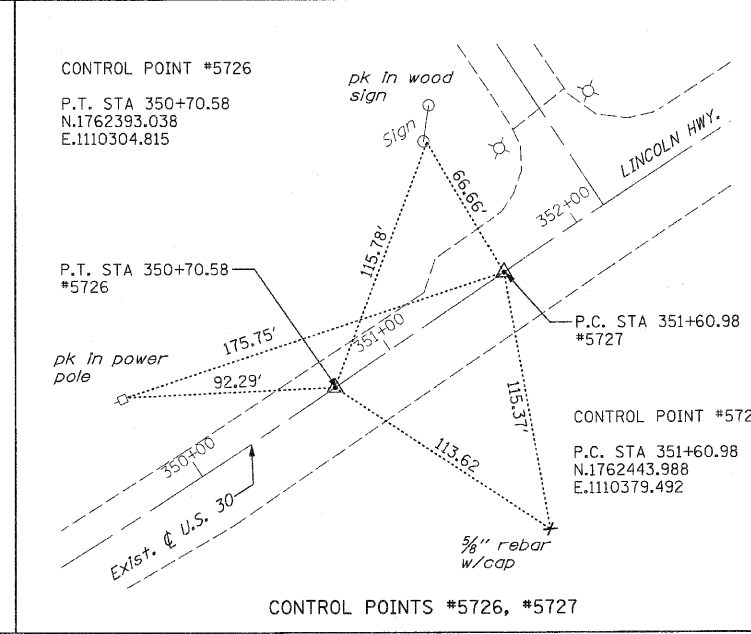
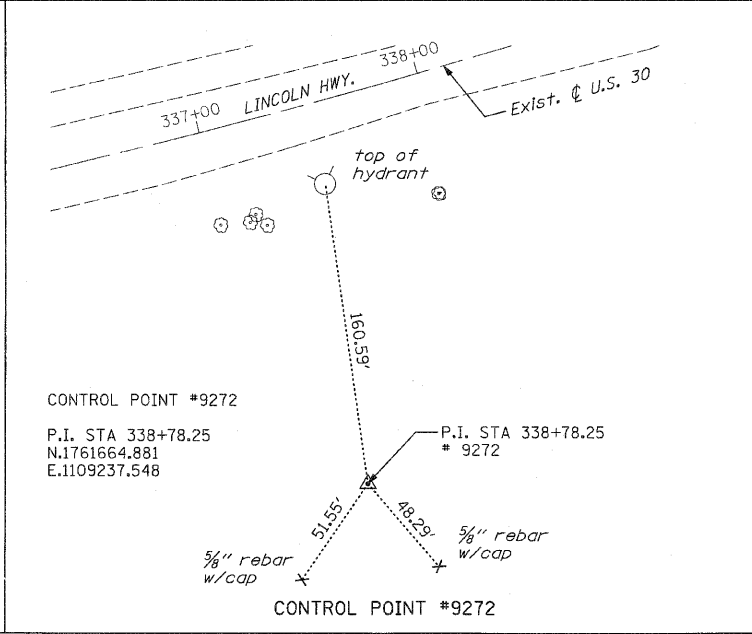
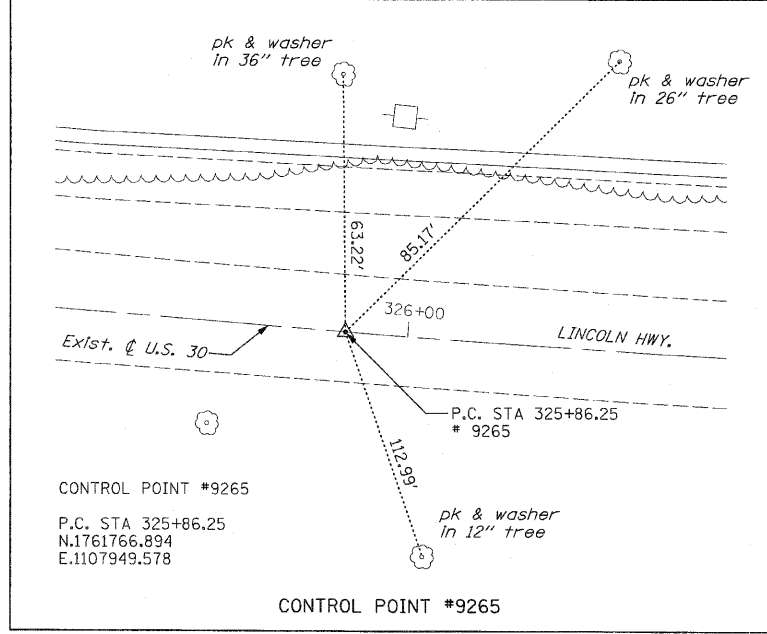
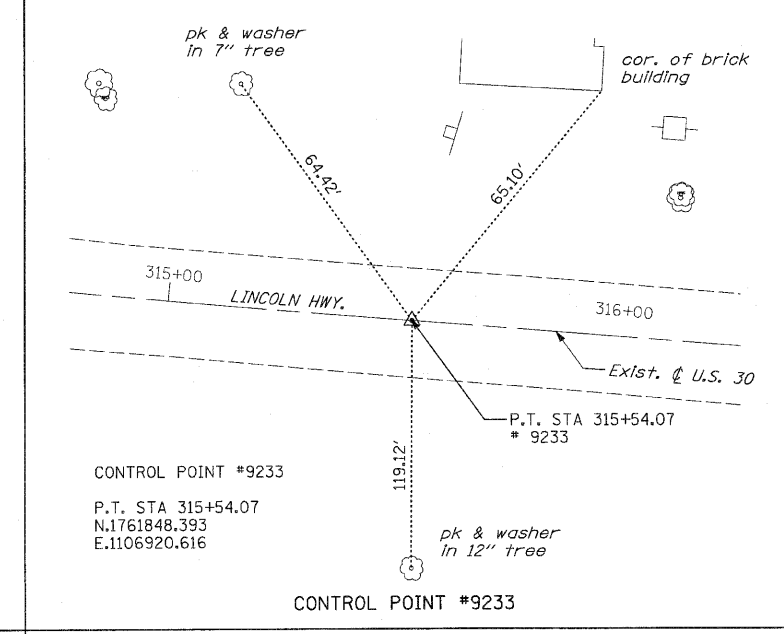
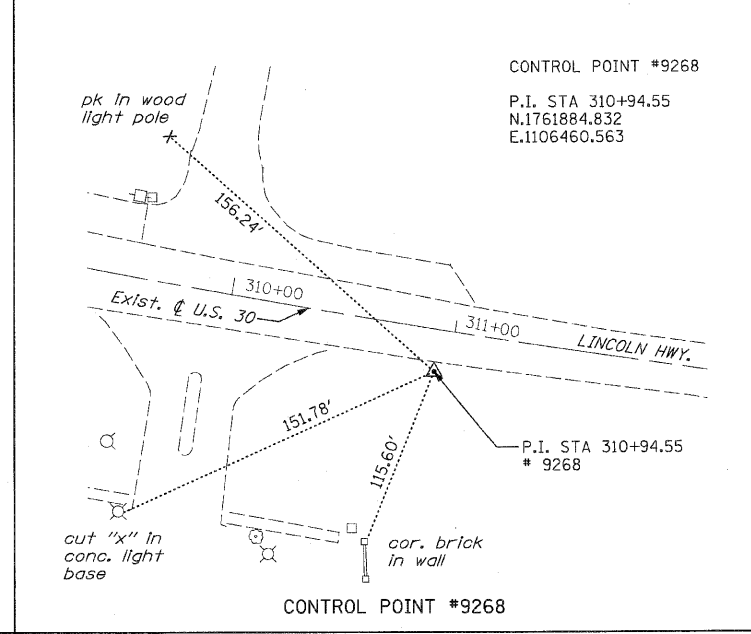
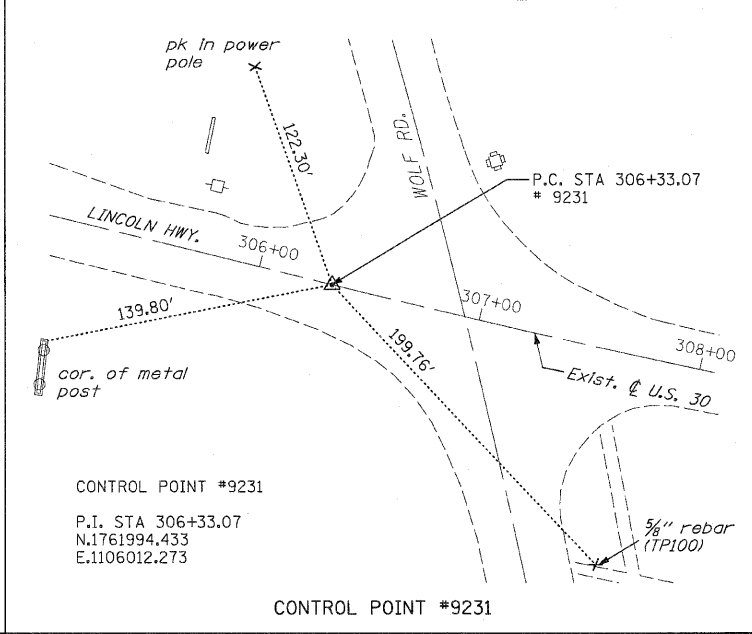
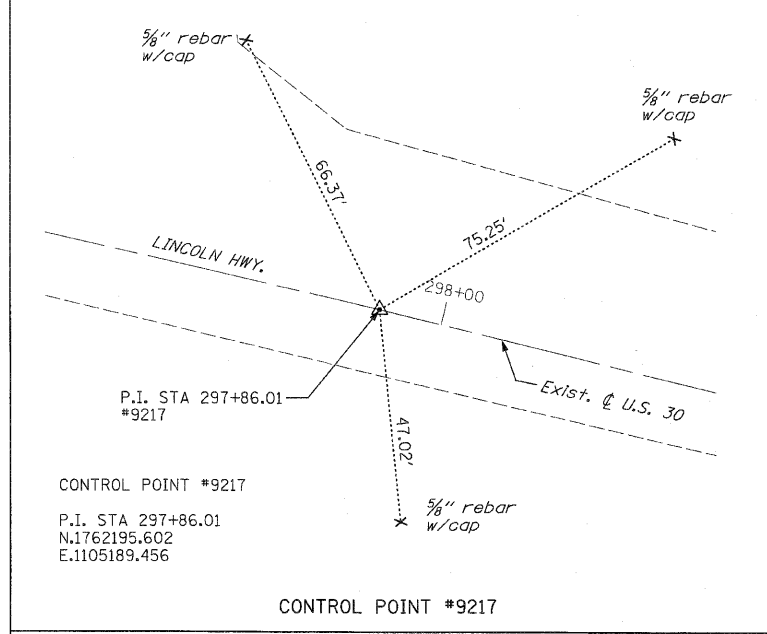
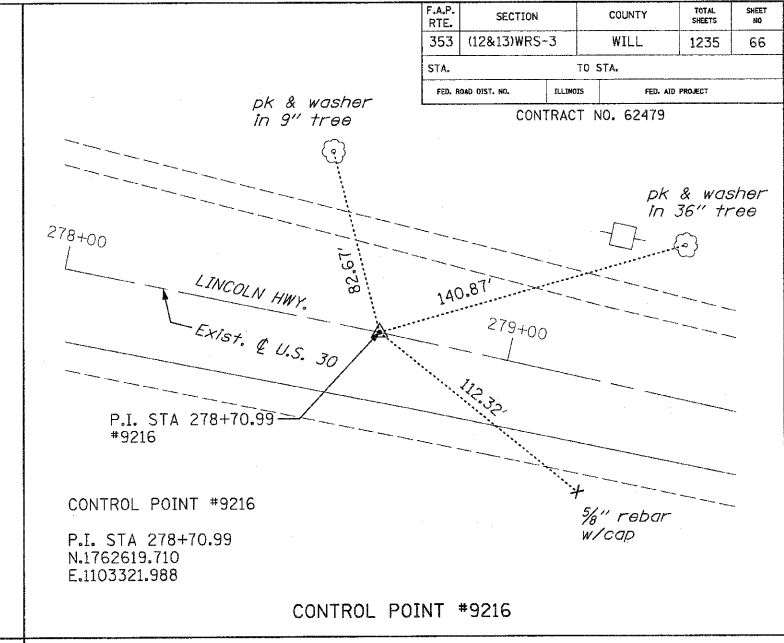
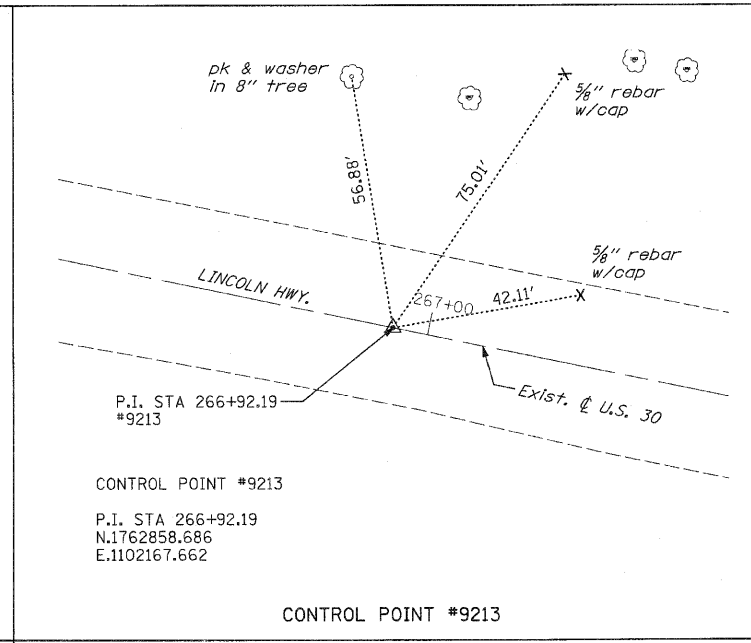
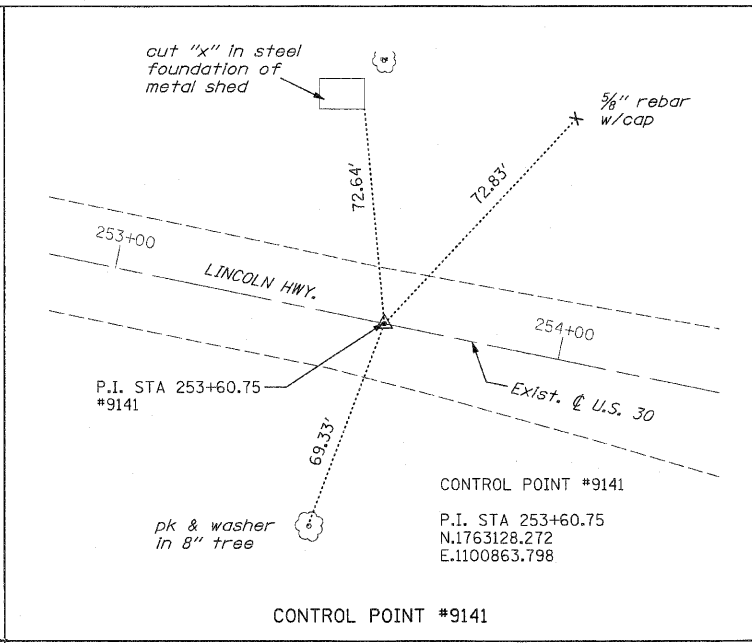


| | | | | |
|---------------------|--------------|------------------|--------------|----------|
| F.A.P. RTE. | SECTION | COUNTY | TOTAL SHEETS | SHEET NO |
| 353 | (12&13)WRS-3 | WILL | 1235 | 66 |
| STA. | TO STA. | | | |
| FED. ROAD DIST. NO. | ILLINOIS | FED. AID PROJECT | | |

CONTRACT NO. 62479

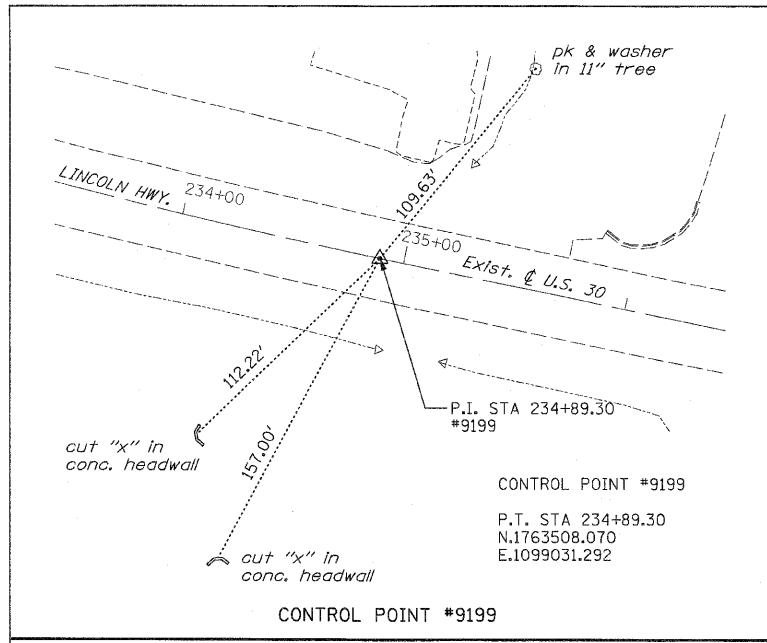

| REVISIONS | |
|-----------|------|
| NAME | DATE |
| | |
| | |
| | |
| | |
| | |
| | |
| | |
| | |
| | |
| | |

ILLINOIS DEPARTMENT OF TRANSPORTATION

CONTROL TIES

U.S. RTE. 30 (LINCOLN HIGHWAY)

SCALE : 1" = 100'
DATE : / /

DRAWN BY : BAE
CHECKED BY : GB