


FINAL SURVEY	DATE
NO. _____	BY _____
NOTE BOOK	PLotted
AREAS CHECKED	AREAS CHECKED

ORIGINAL SURVEY	DATE
NO. _____	BY _____
NOTE BOOK	PLotted
AREAS CHECKED	AREAS CHECKED

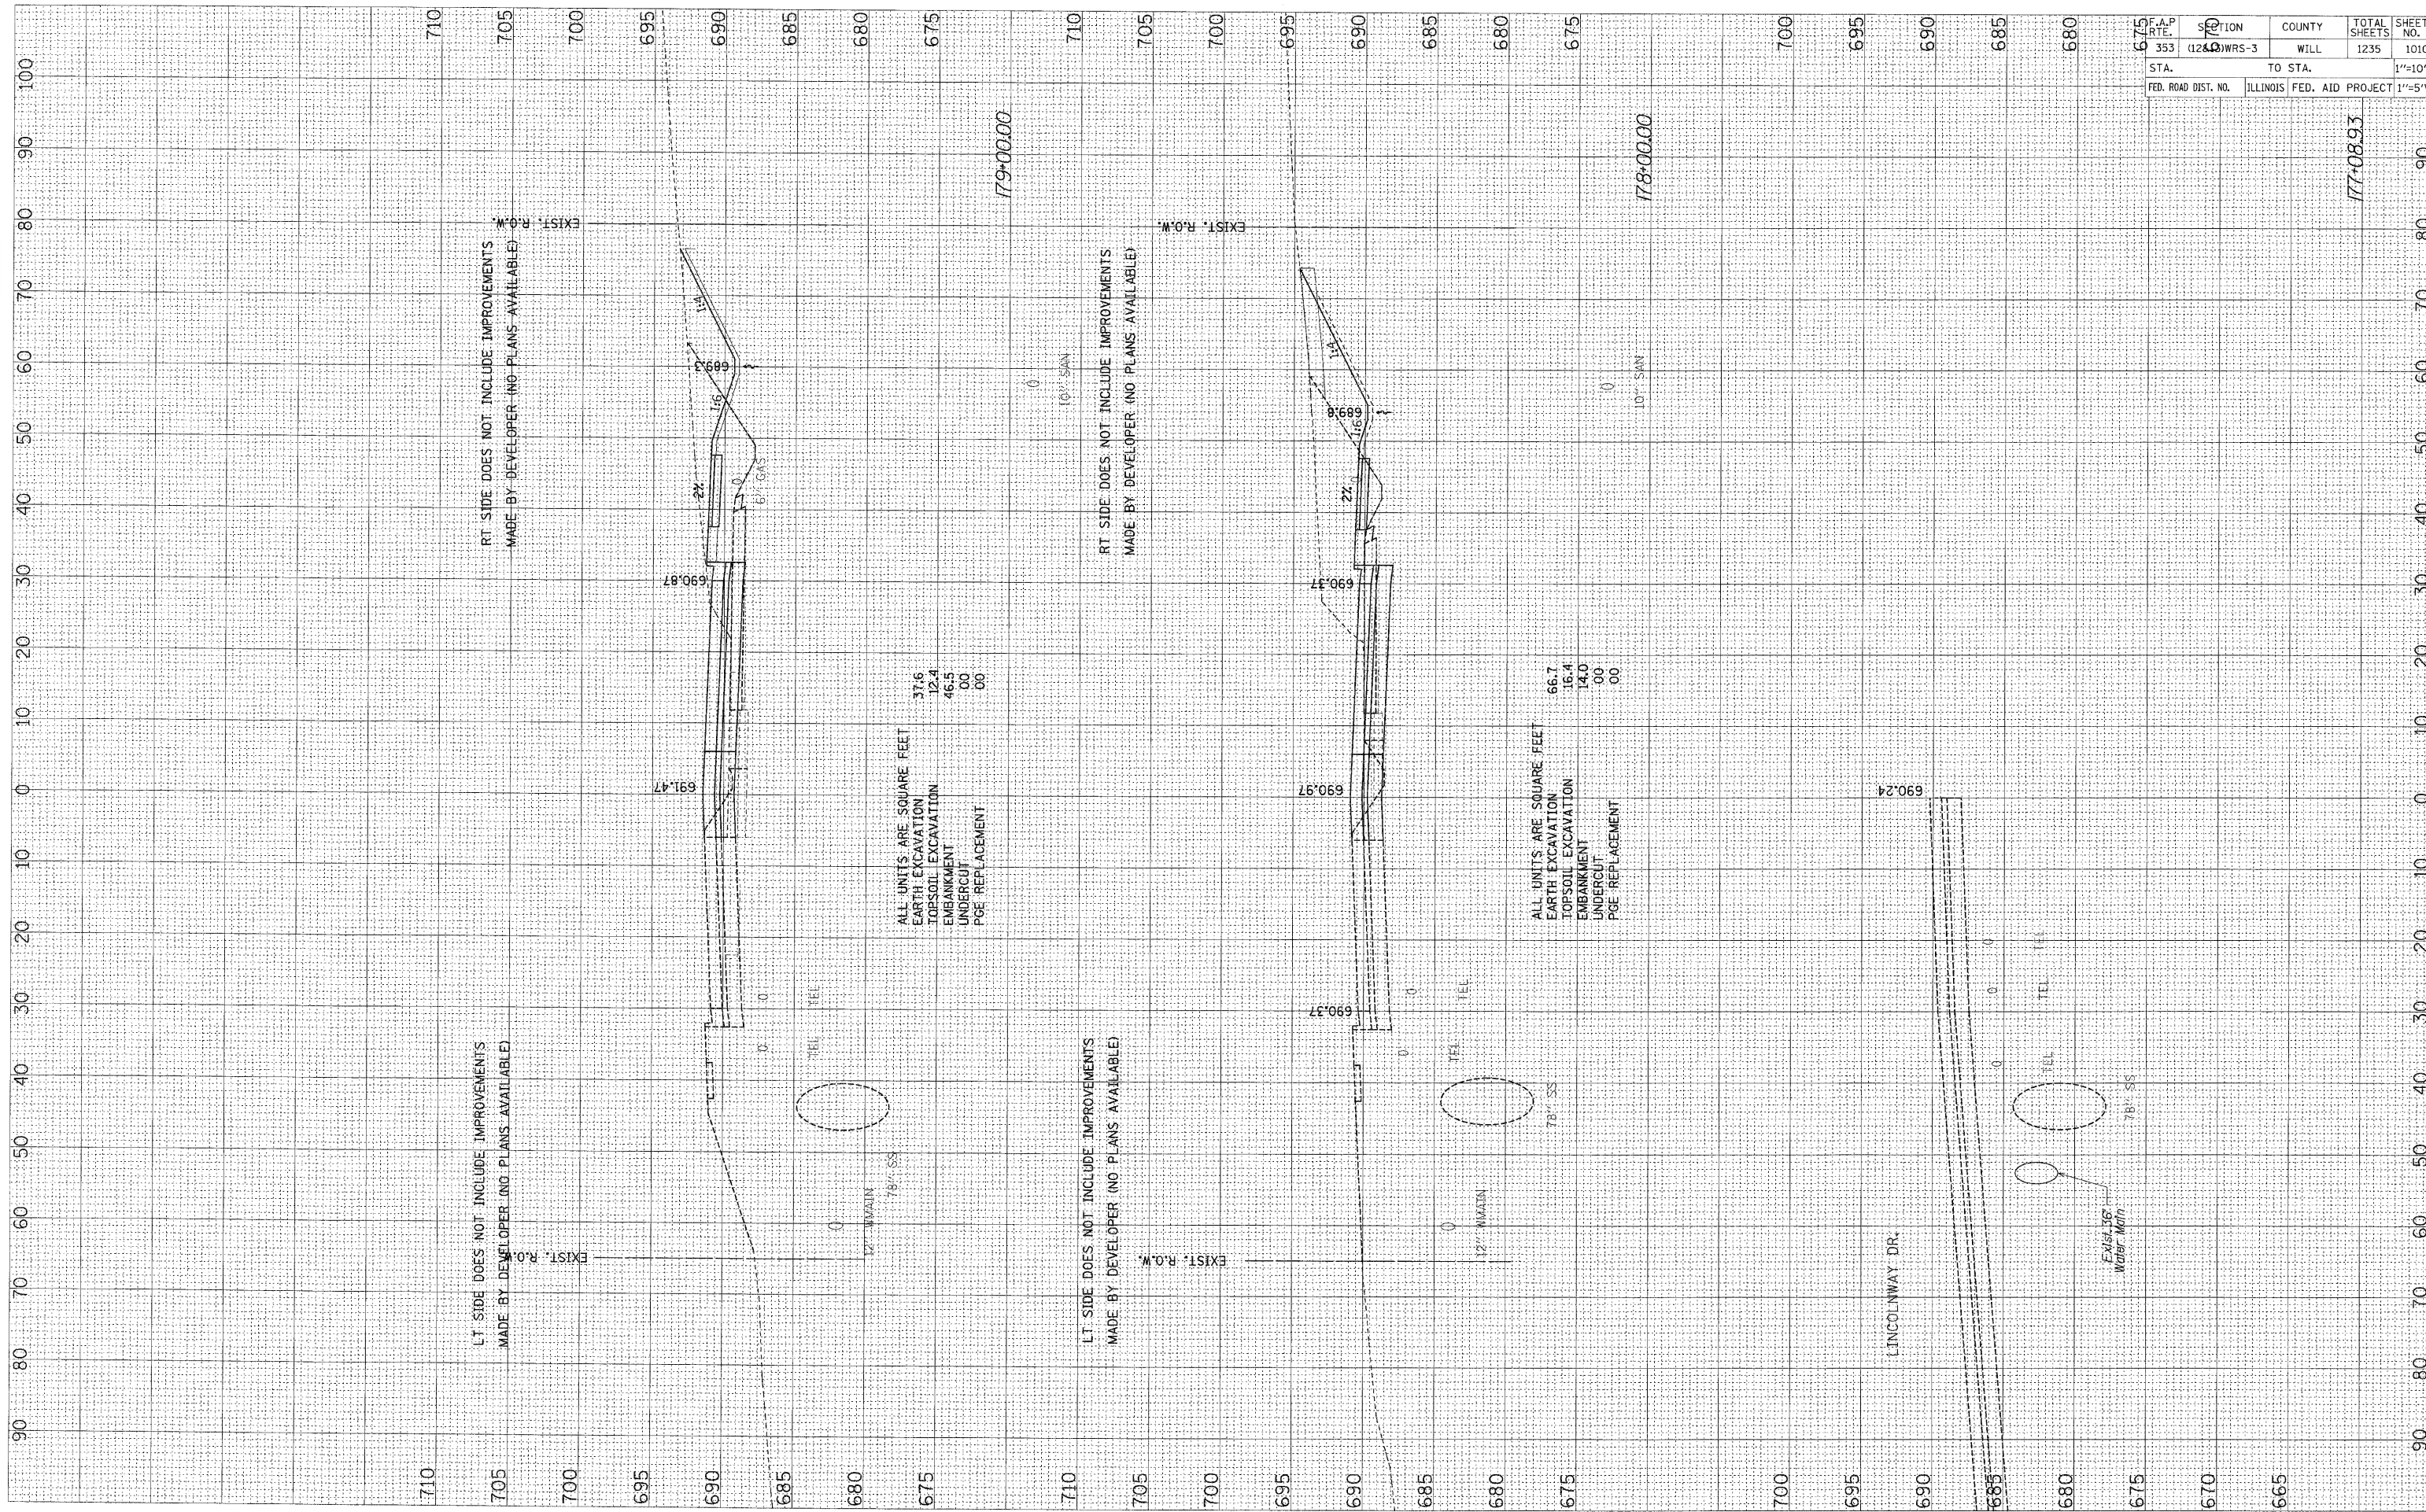

F.A.P. RTE.	SECTION	COUNTY	TOTAL SHEETS	SHEET NO.
353	(126) WRS-3	WILL	1235	1010
STA.	TO STA.			1"=10'H
FED. ROAD DIST. NO.	ILLINOIS FED. AID PROJECT			1"=5'V