


FINAL SURVEY	BY	DATE
SUPERSED		
NOTE BOOK		
AREAS CHECKED		
NO.		

ORIGINAL SURVEY	BY	DATE
SUPERSED		
NOTE BOOK		
AREAS CHECKED		
NO.		

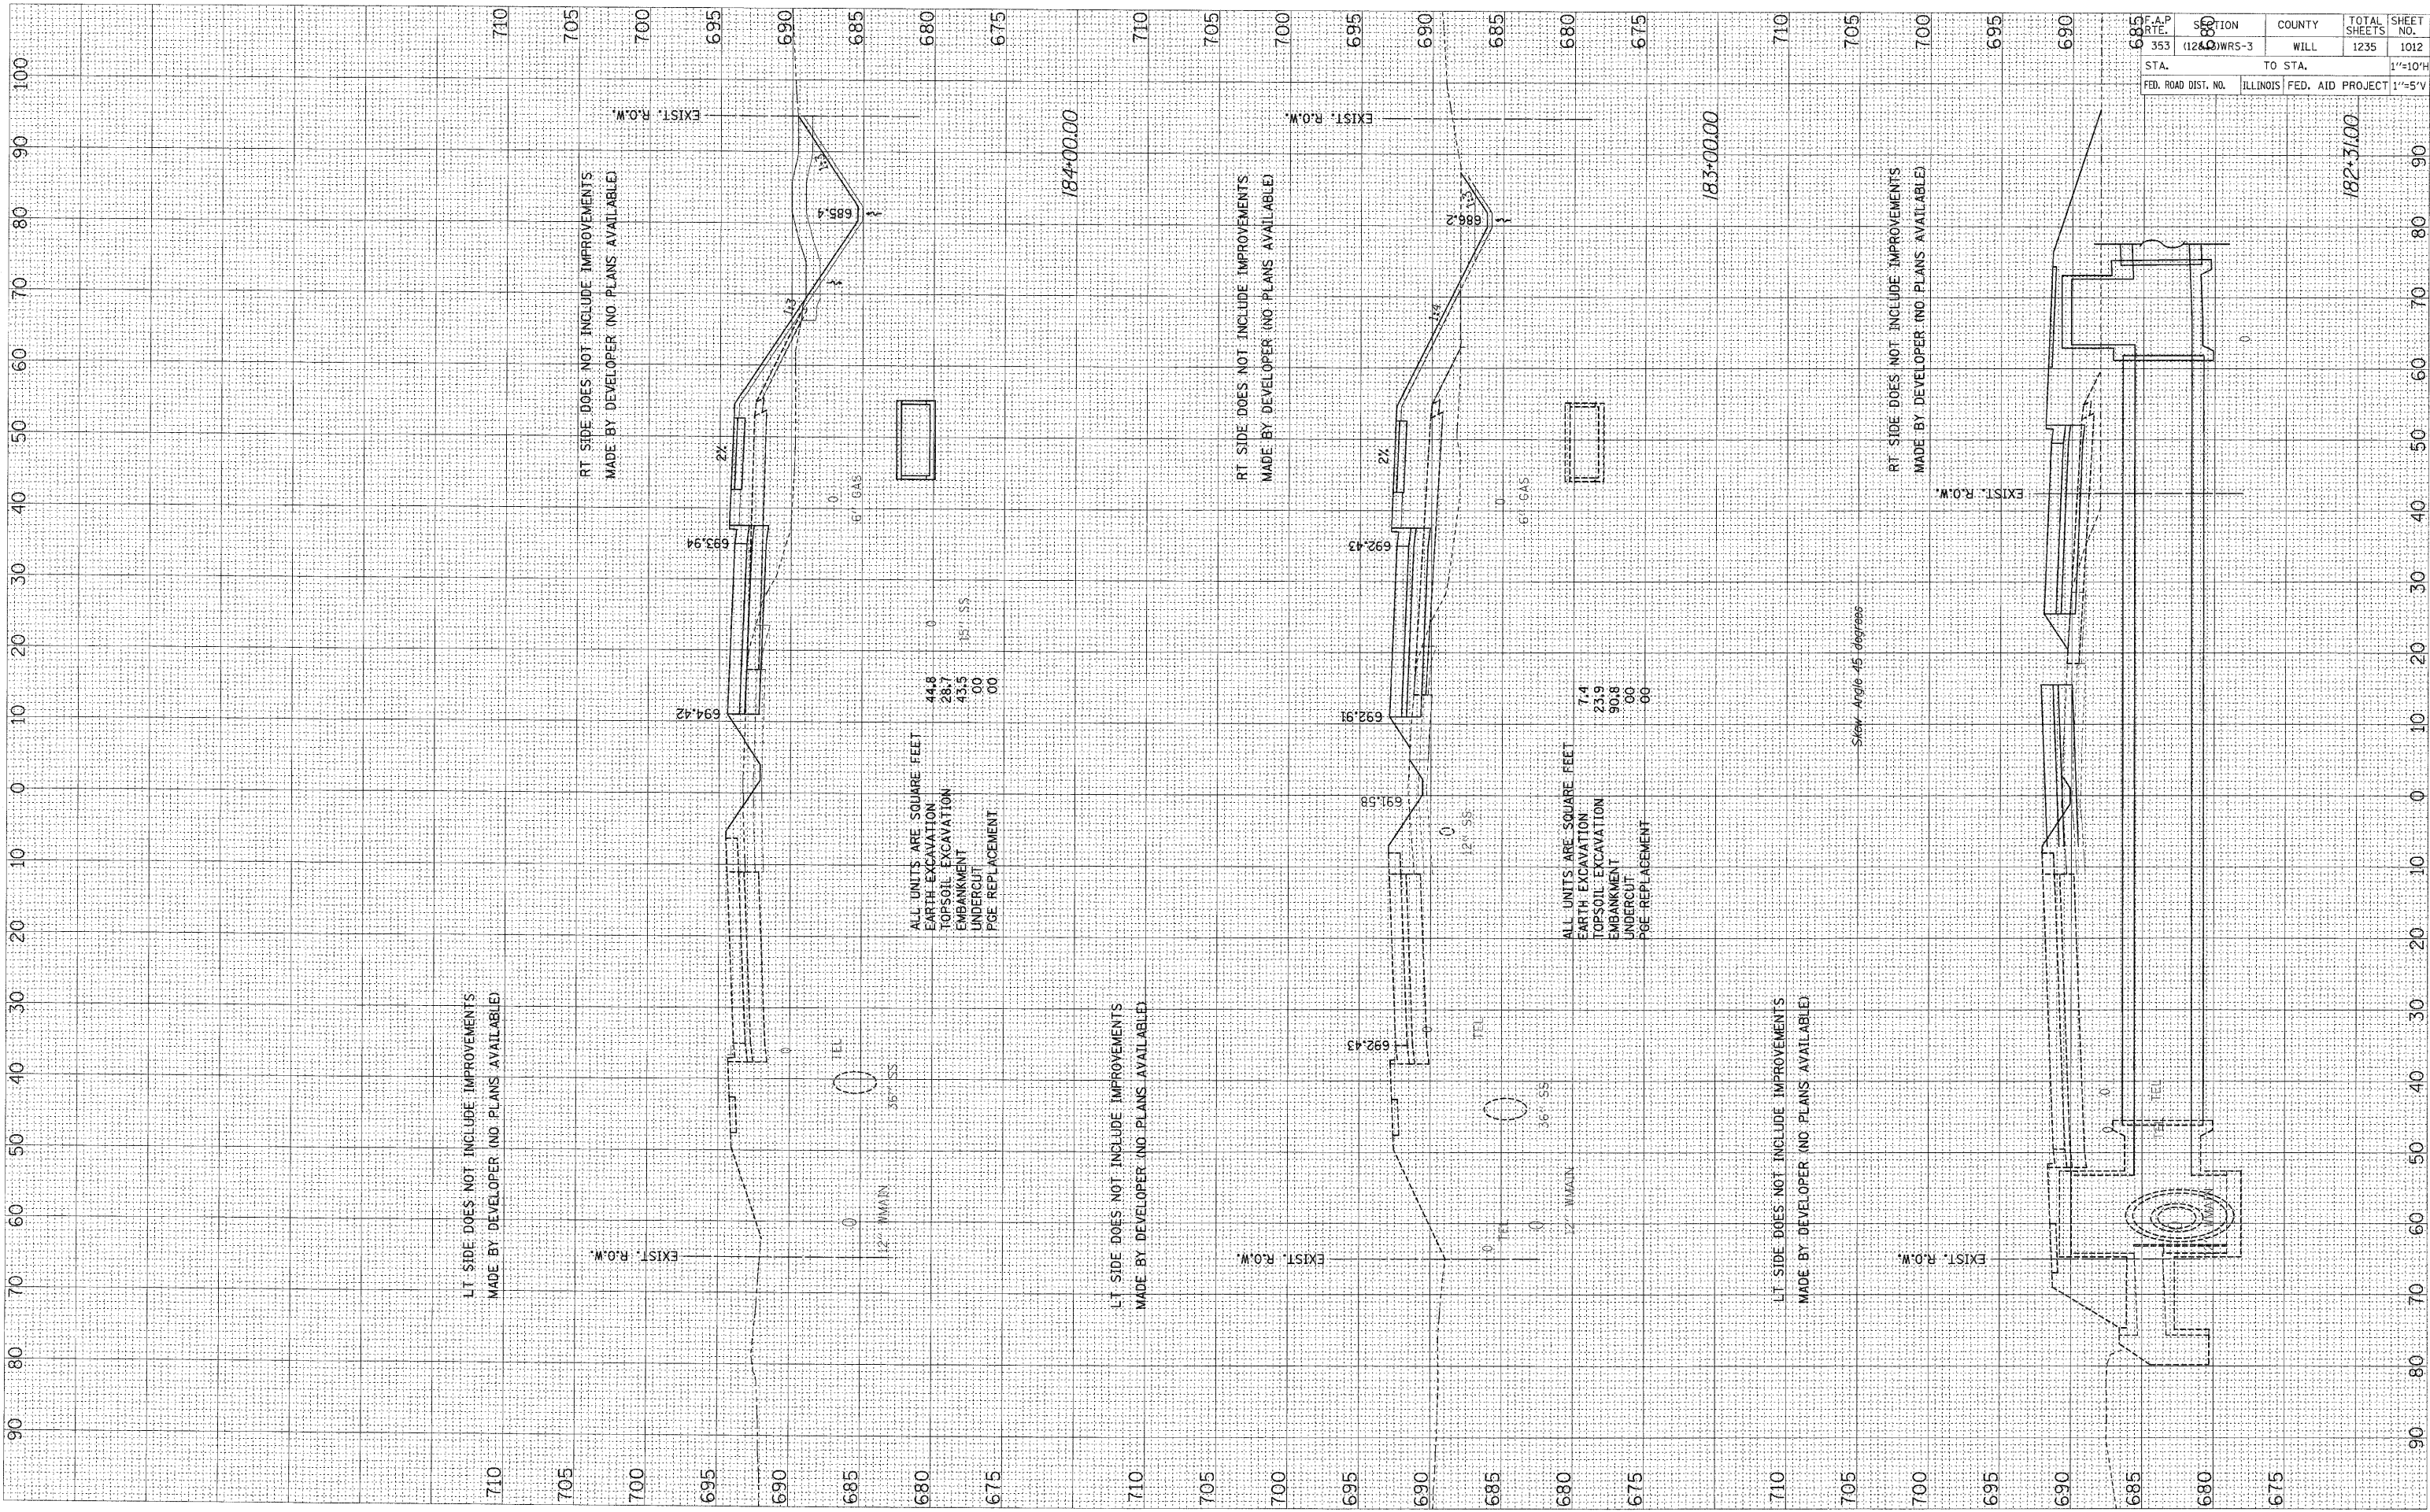

F.A.P. NO.	SECTION	COUNTY	TOTAL SHEETS	SHEET NO.
353	(1240) WRS-3	WILL	1235	1012
STA.	TO STA.	ILLINOIS FED. AID PROJECT		1"=5'V
182+31.00	184+00.00			