


FINAL SURVEY NO.	DATE
SURVEYED	BY
NOTE BOOK	
AREAS	
AREAS CHECKED	

ORIGINAL SURVEY NO.	DATE
SURVEYED	BY
NOTE BOOK	
AREAS	
AREAS CHECKED	

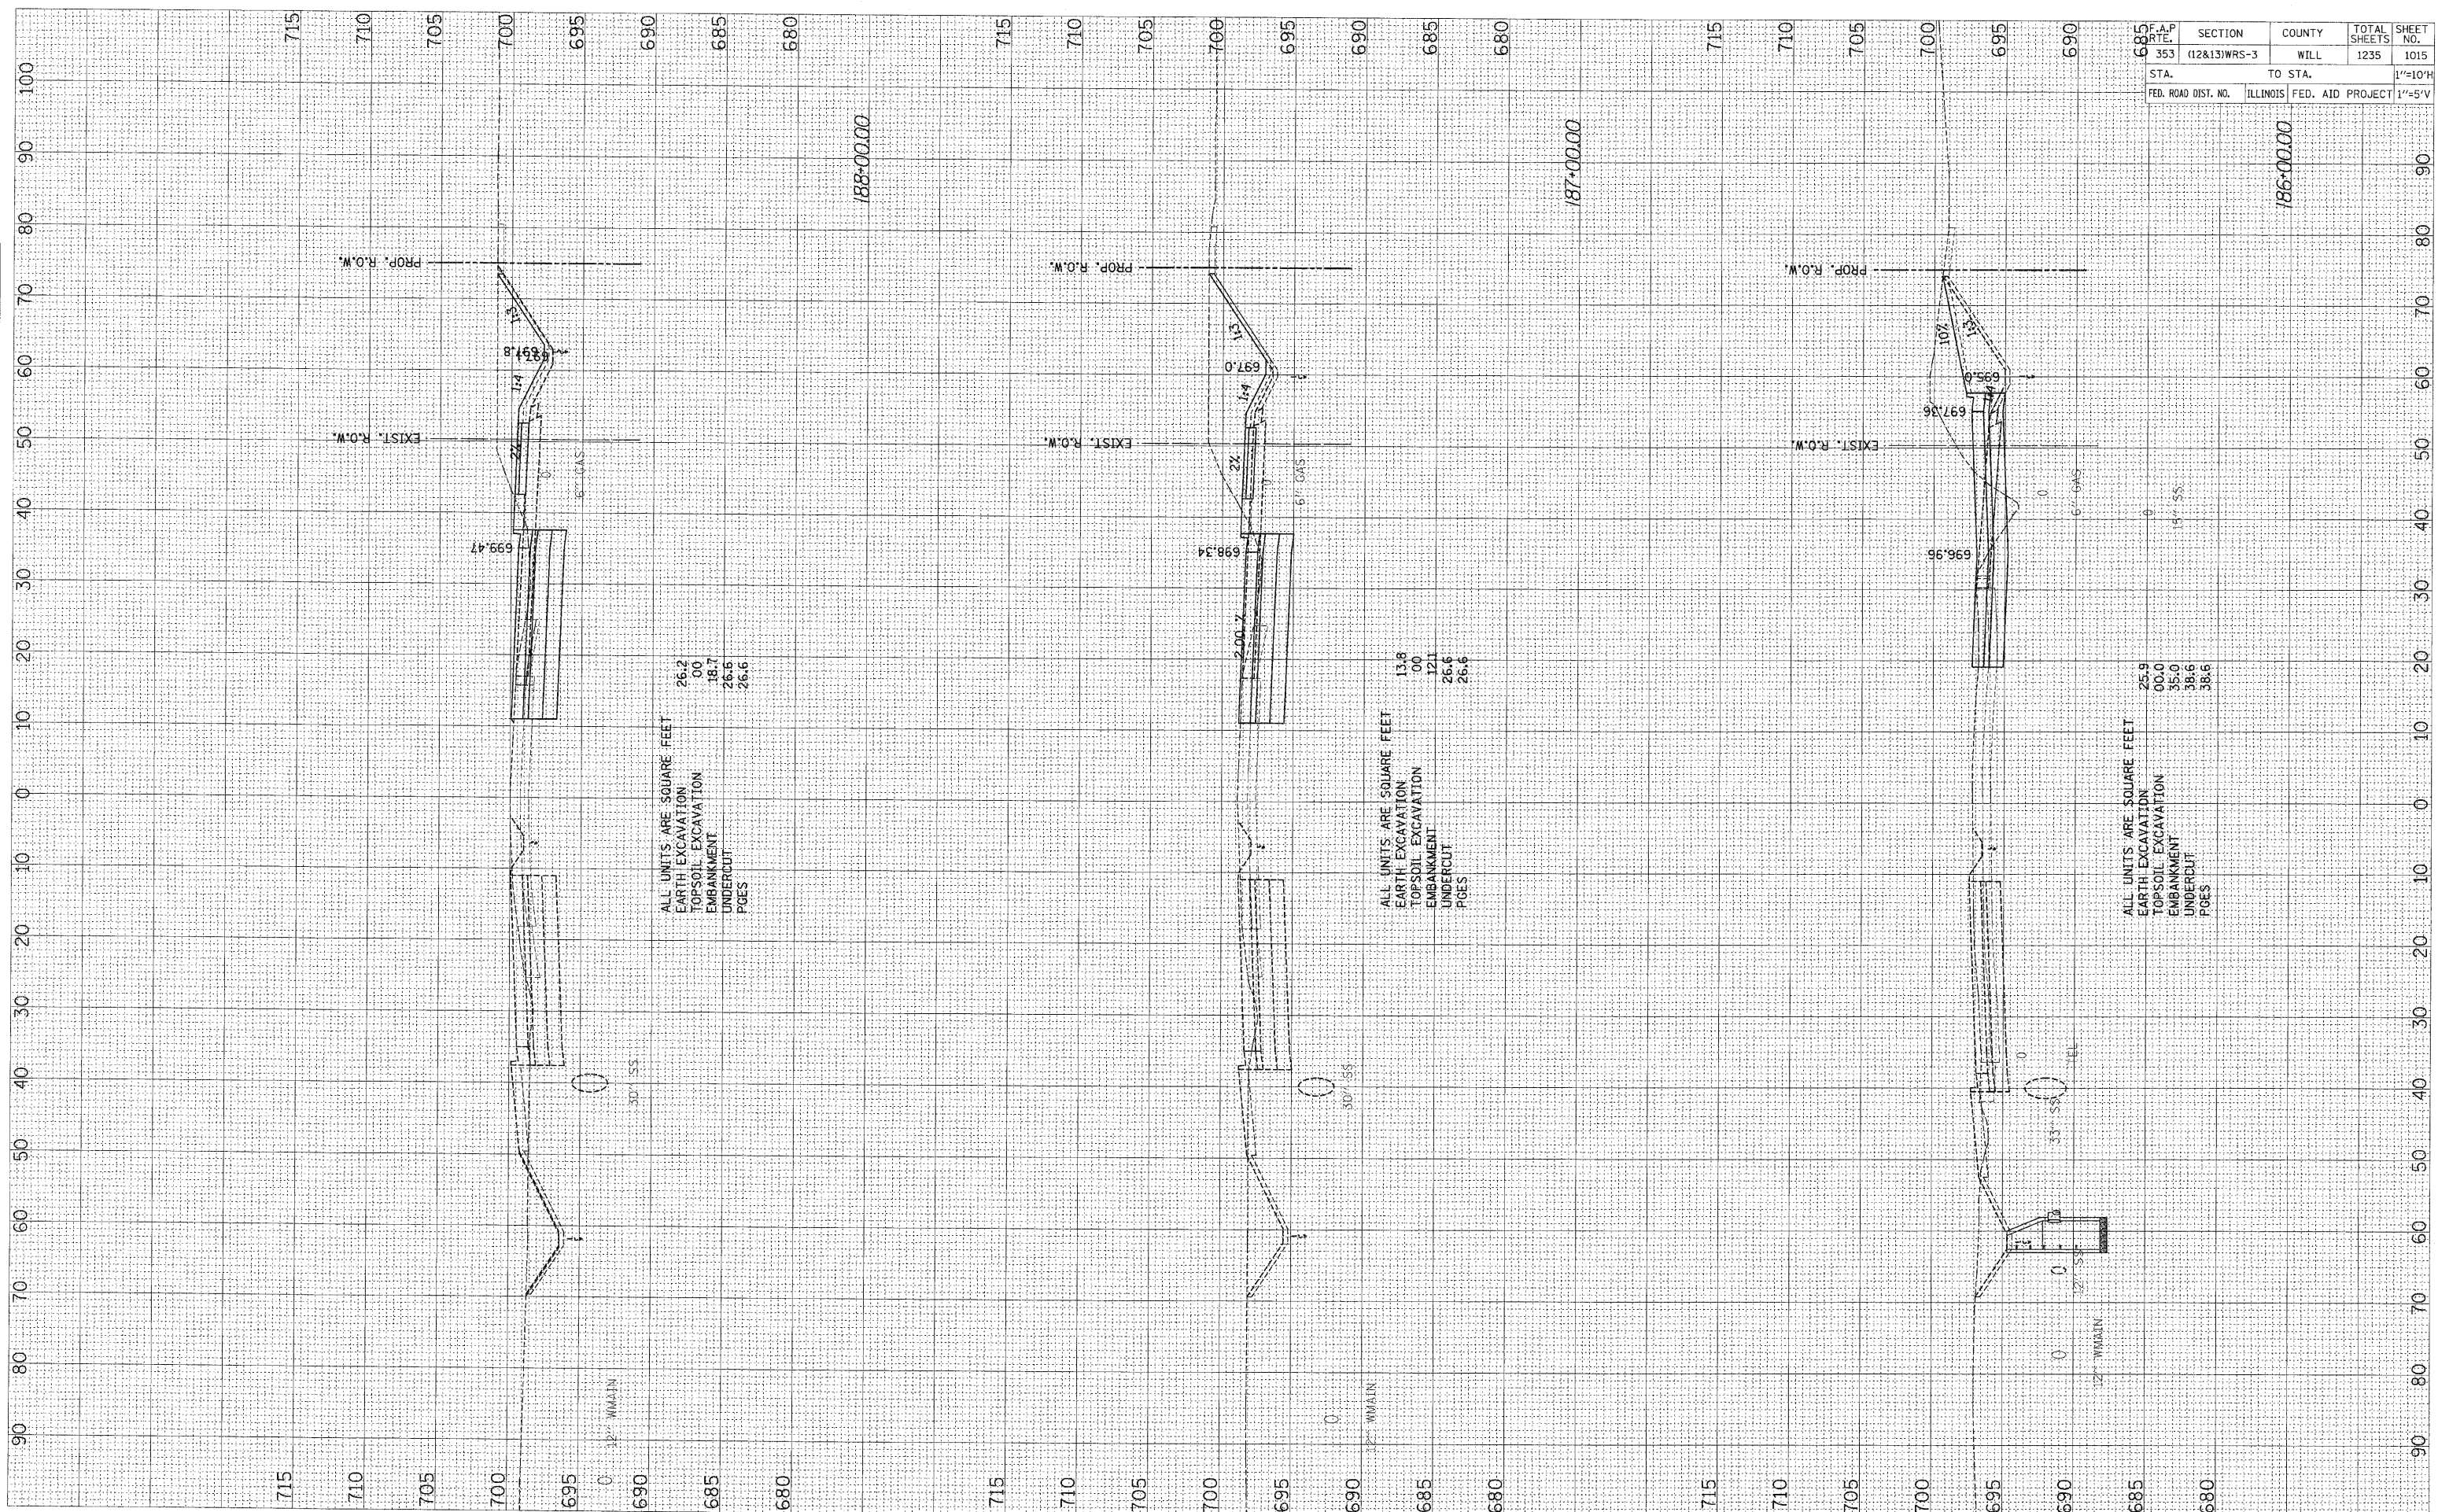

F.A.P. NO.	SECTION	COUNTY	TOTAL SHEETS	SHEET NO.
353	(12&13)WRS-3	WILL	1235	1015
STA.	TO STA.	FED. ROAD DIST. NO.		ILLINOIS
			FED. AID PROJECT	1"=5'V