


FINAL SURVEY BY DATE  
 SURVEYED BY DATE  
 NOTE BOOK NO. DATE  
 TEMPLATE AREAS CHECKED

ORIGINAL SURVEY BY DATE  
 SURVEYED BY DATE  
 NOTE BOOK NO. DATE  
 TEMPLATE AREAS CHECKED

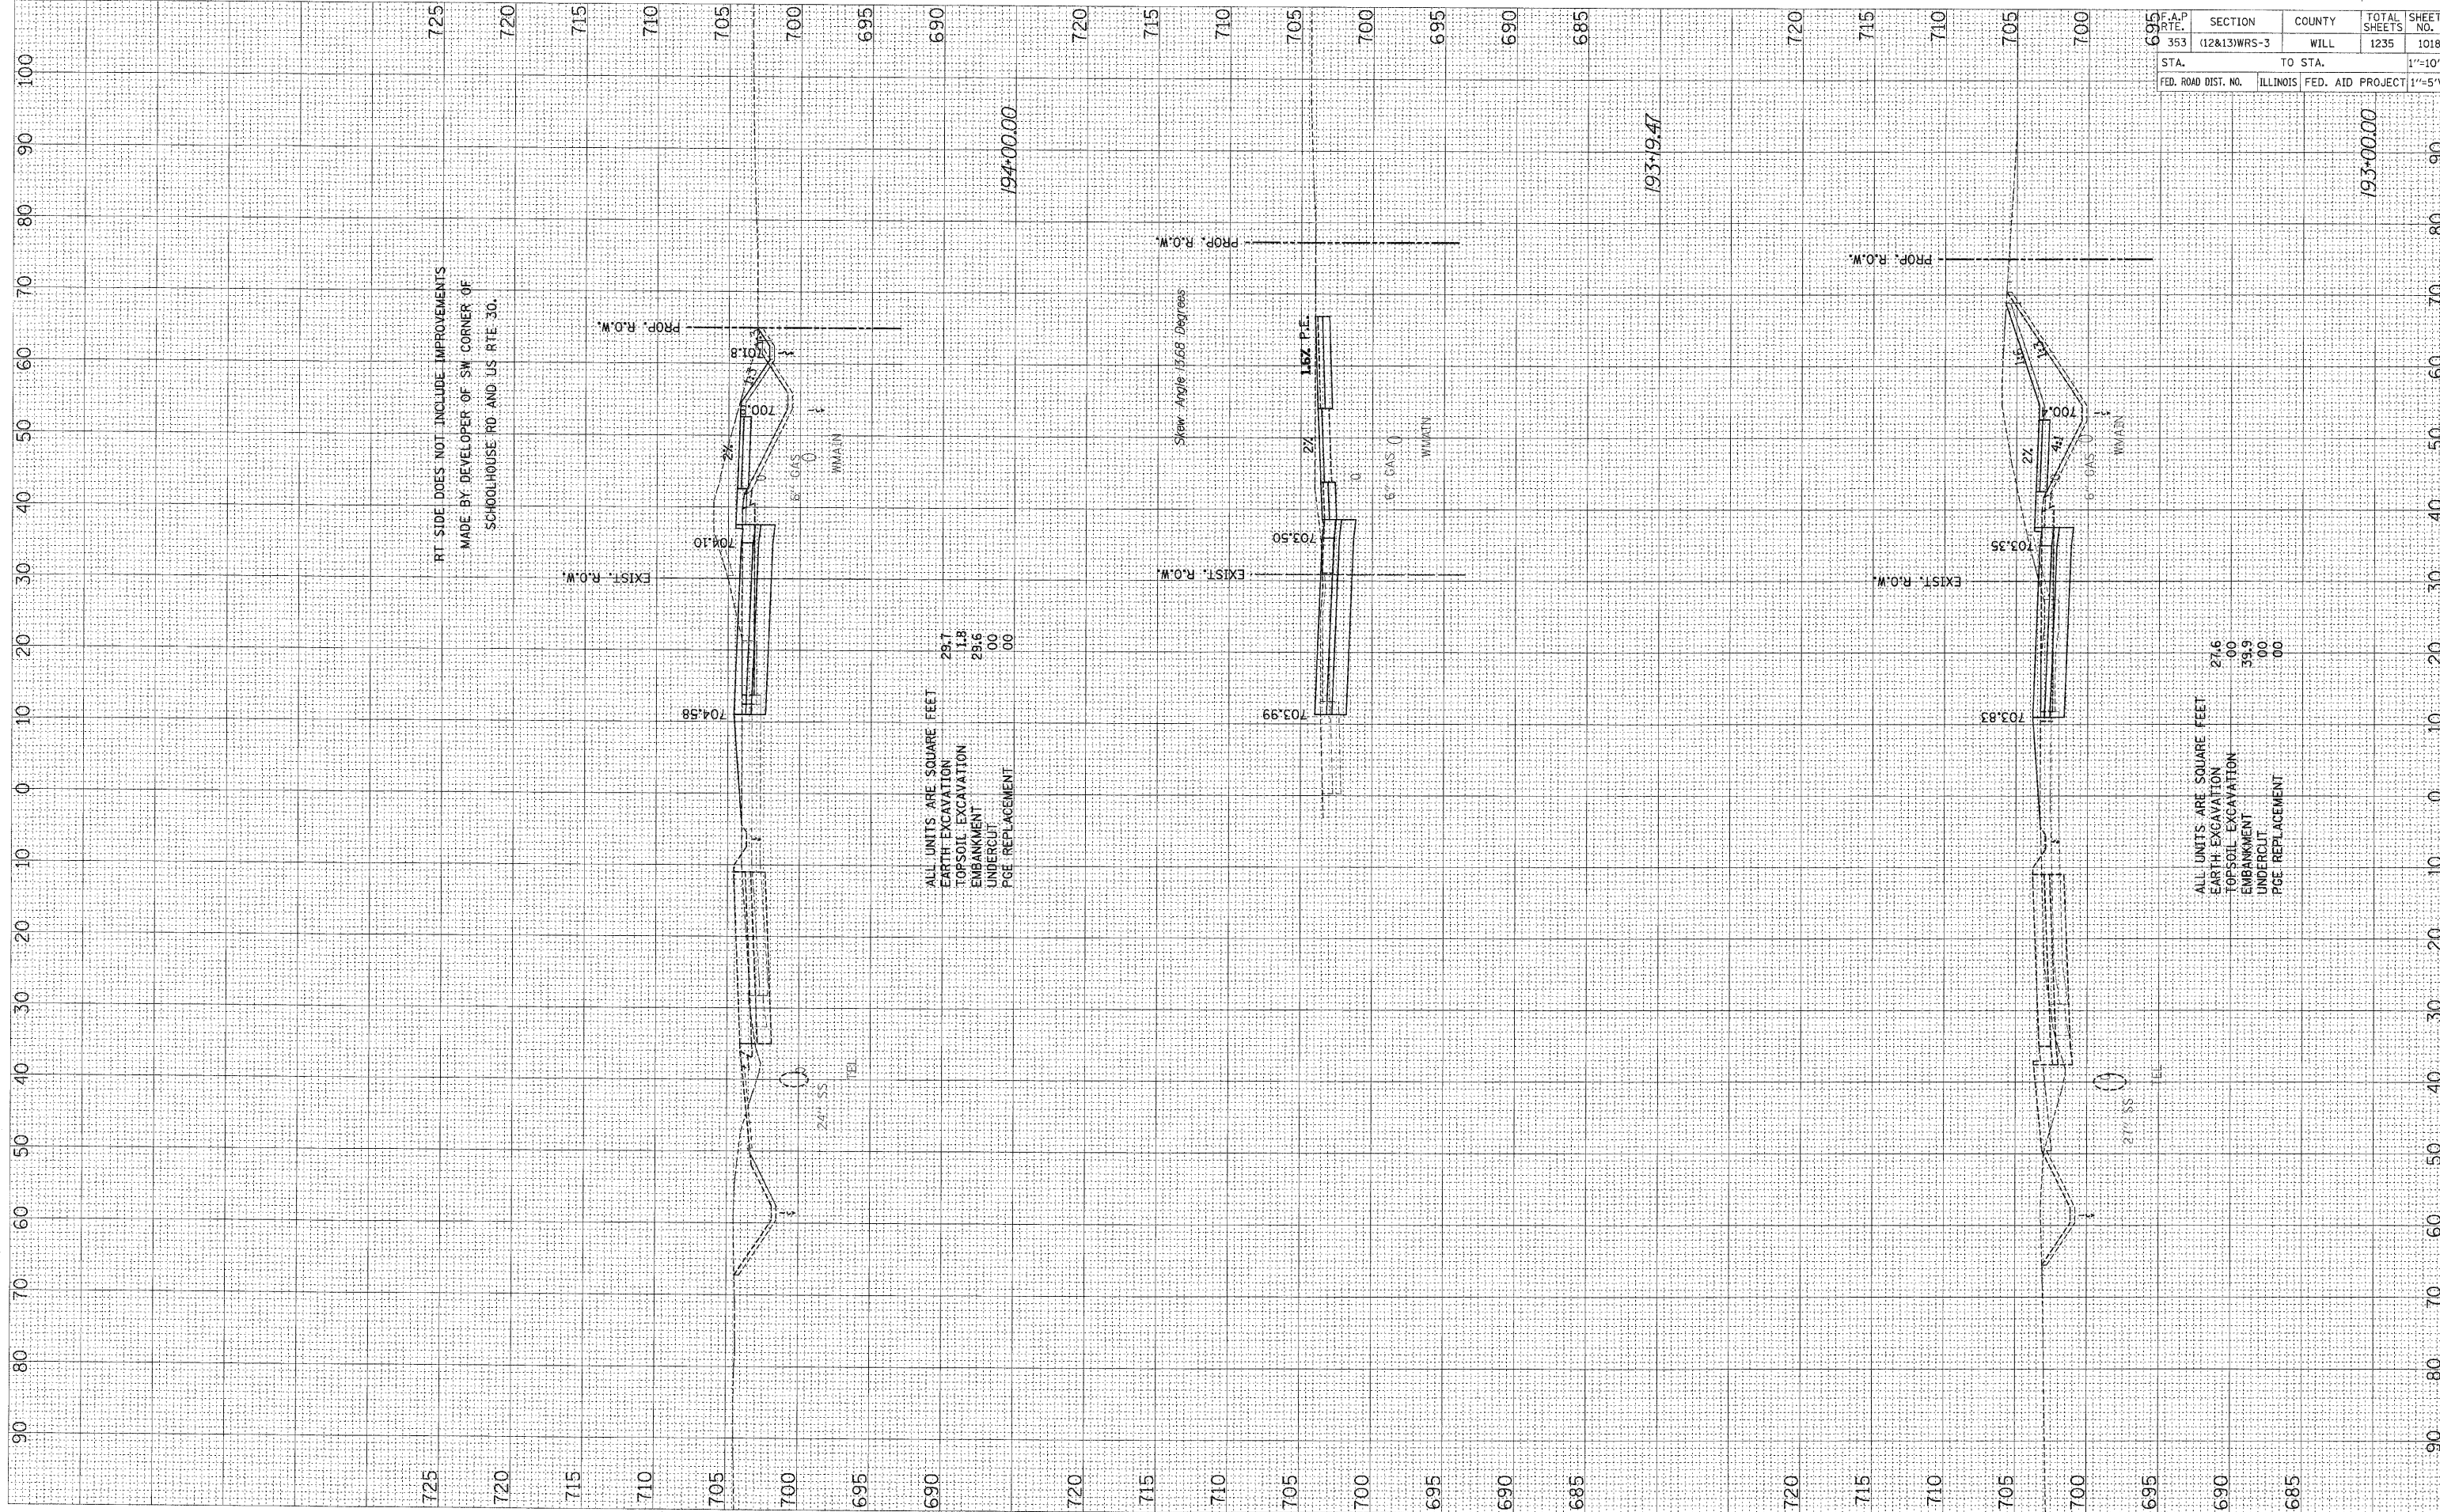

|                              |                      |                  |                   |                |
|------------------------------|----------------------|------------------|-------------------|----------------|
| F.A.P. No. 353               | SECTION (12&13)WRS-3 | COUNTY WILL      | TOTAL SHEETS 1235 | SHEET NO. 1018 |
| STA. 193+00.00               | TO STA. 193+00.00    | FED. AID PROJECT | 1"=10'H           |                |
| FED. ROAD DIST. NO. ILLINOIS |                      | 1"=5'V           |                   |                |