


FINAL SURVEY	BY	DATE
SURVEYED		
NOTED		
PLOTTED		
TEMP. AREAS		
TEMP. AREAS		
TEMP. AREAS		
TEMP. AREAS		

ORIGINAL SURVEY	BY	DATE
SURVEYED		
NOTED		
PLOTTED		
TEMP. AREAS		
TEMP. AREAS		
TEMP. AREAS		
TEMP. AREAS		

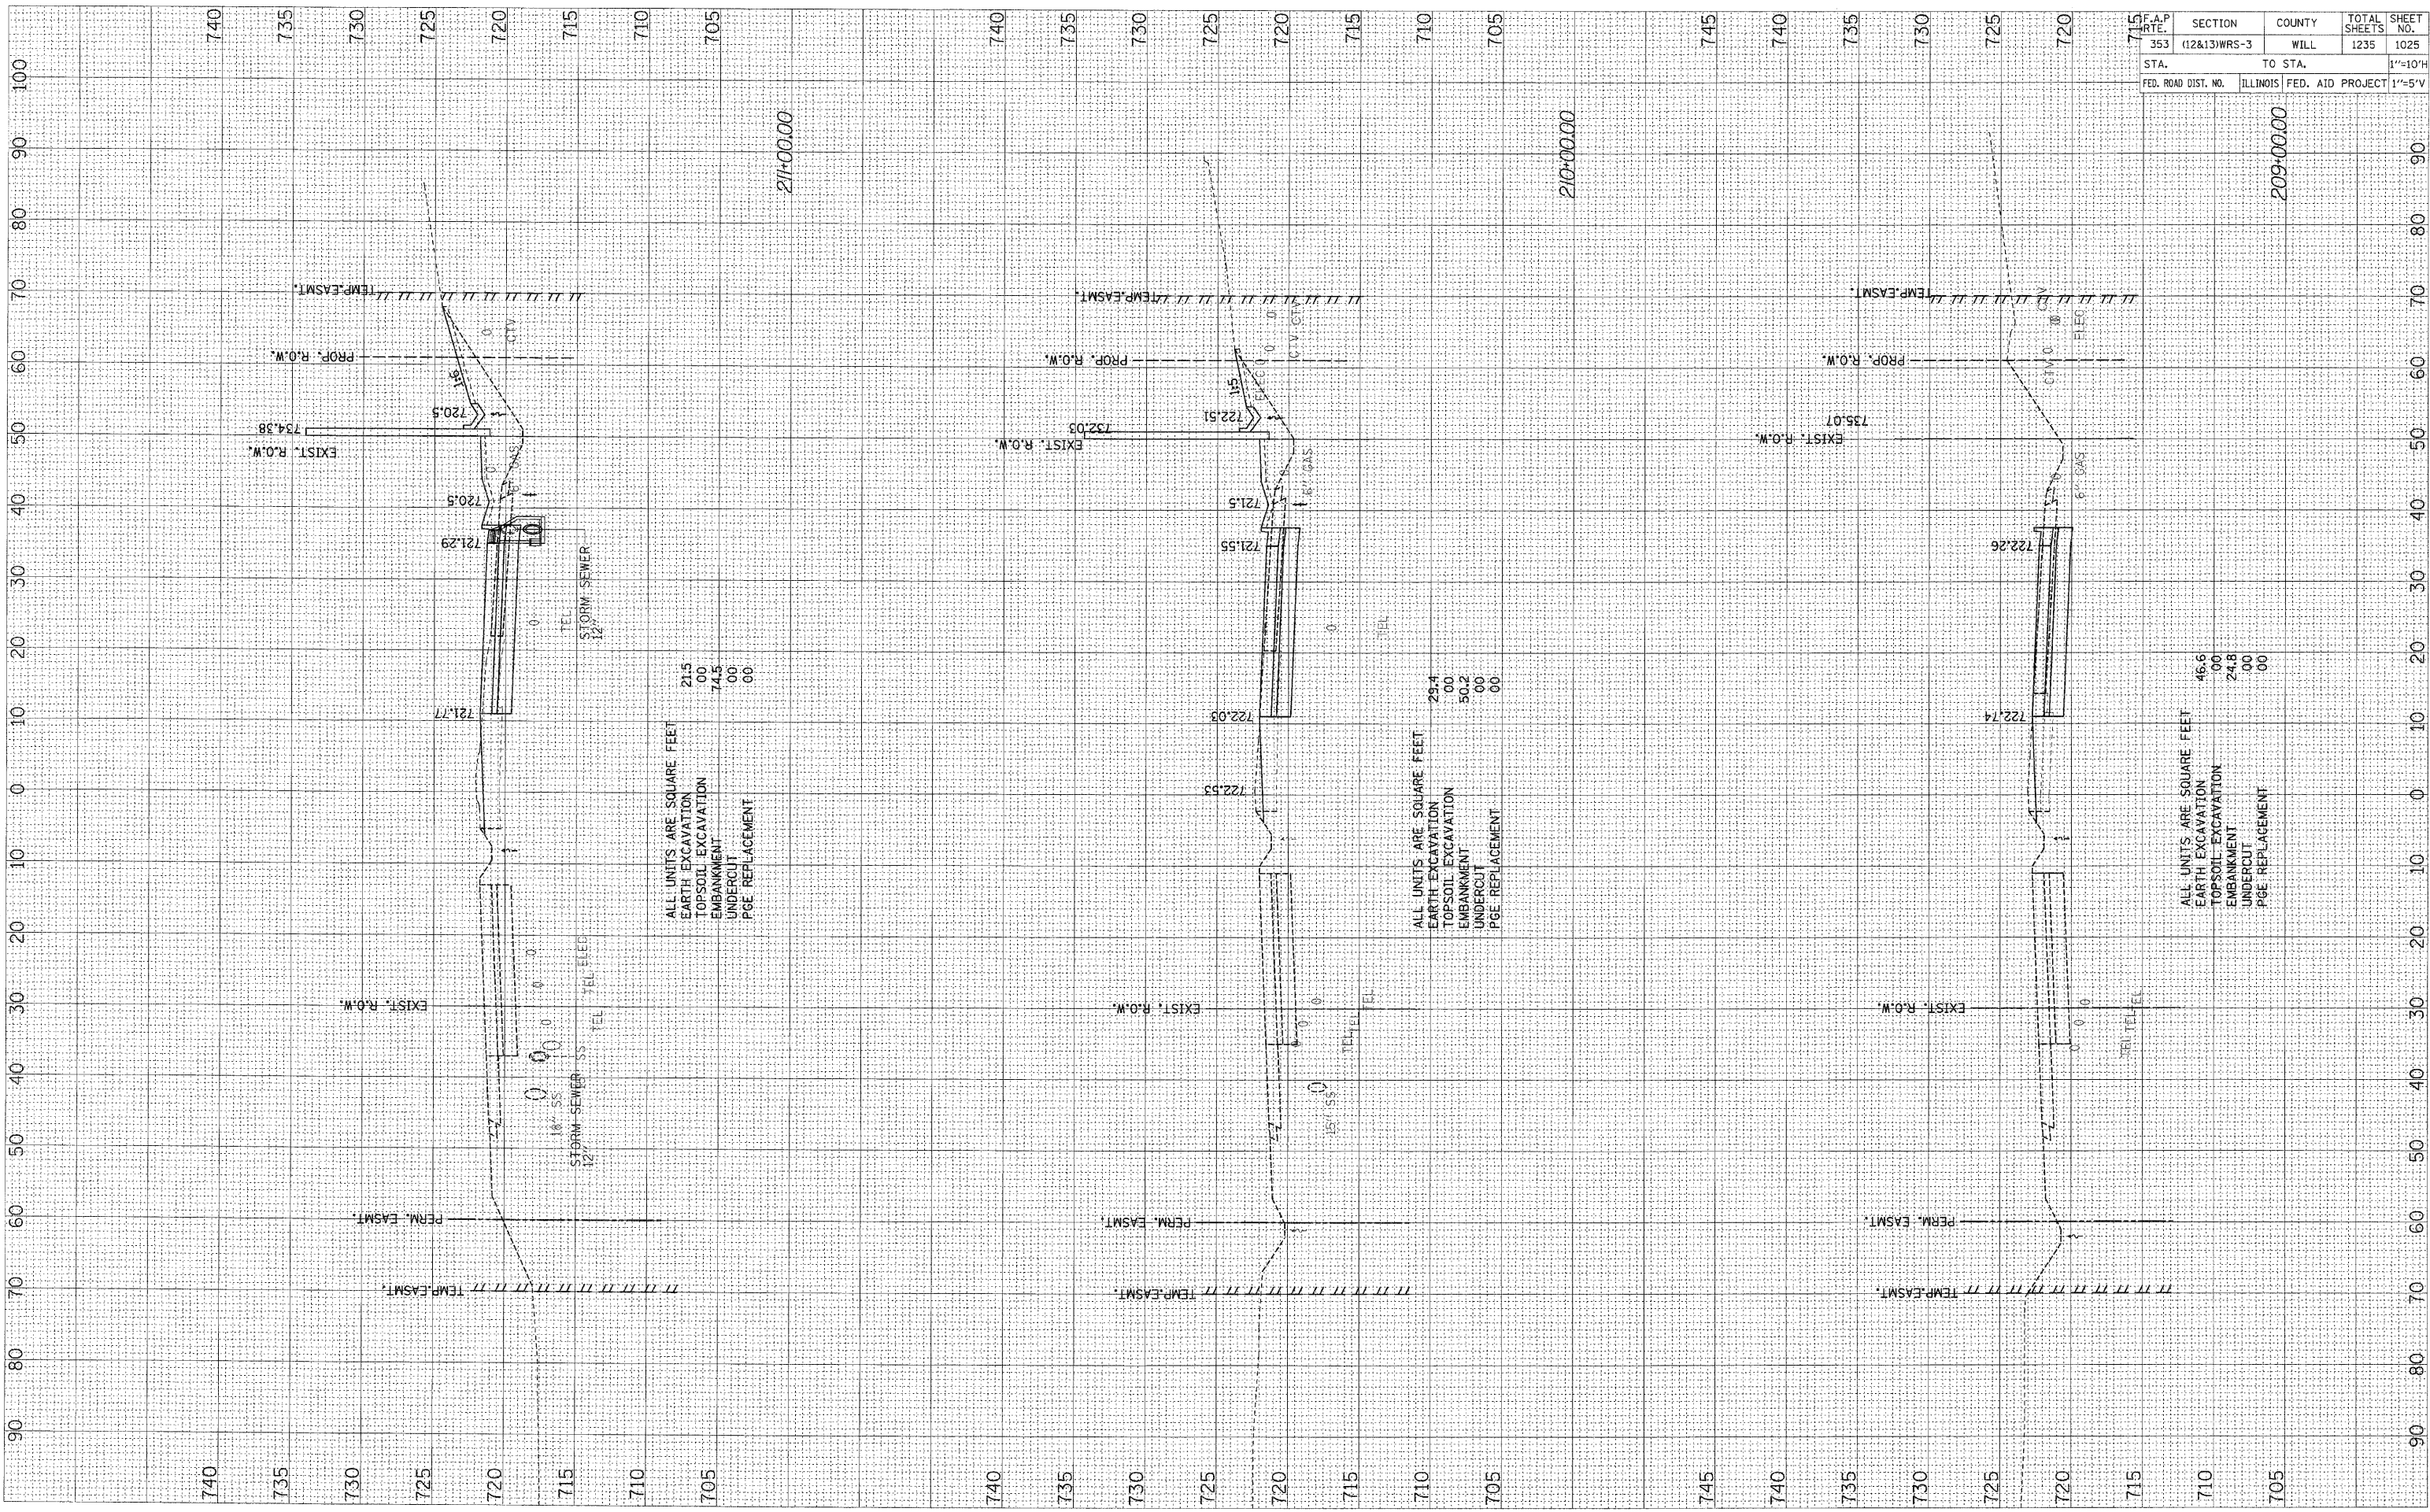

F.A.P. NO.	SECTION	COUNTY	TOTAL SHEETS	SHEET NO.
353	(12&13)WRS-3	WILL	1235	1025
STA.	TO STA.			1"=10'H
FED. ROAD DIST. NO.	ILLINOIS	FED. AID PROJECT	1"=5'V	