


FINAL SURVEY	DATE
SUPERSED	BY
NOTE BOOK	NO.
AREAS CHECKED	

ORIGINAL SURVEY	DATE
SUPERSED	BY
NOTE BOOK	NO.
AREAS CHECKED	

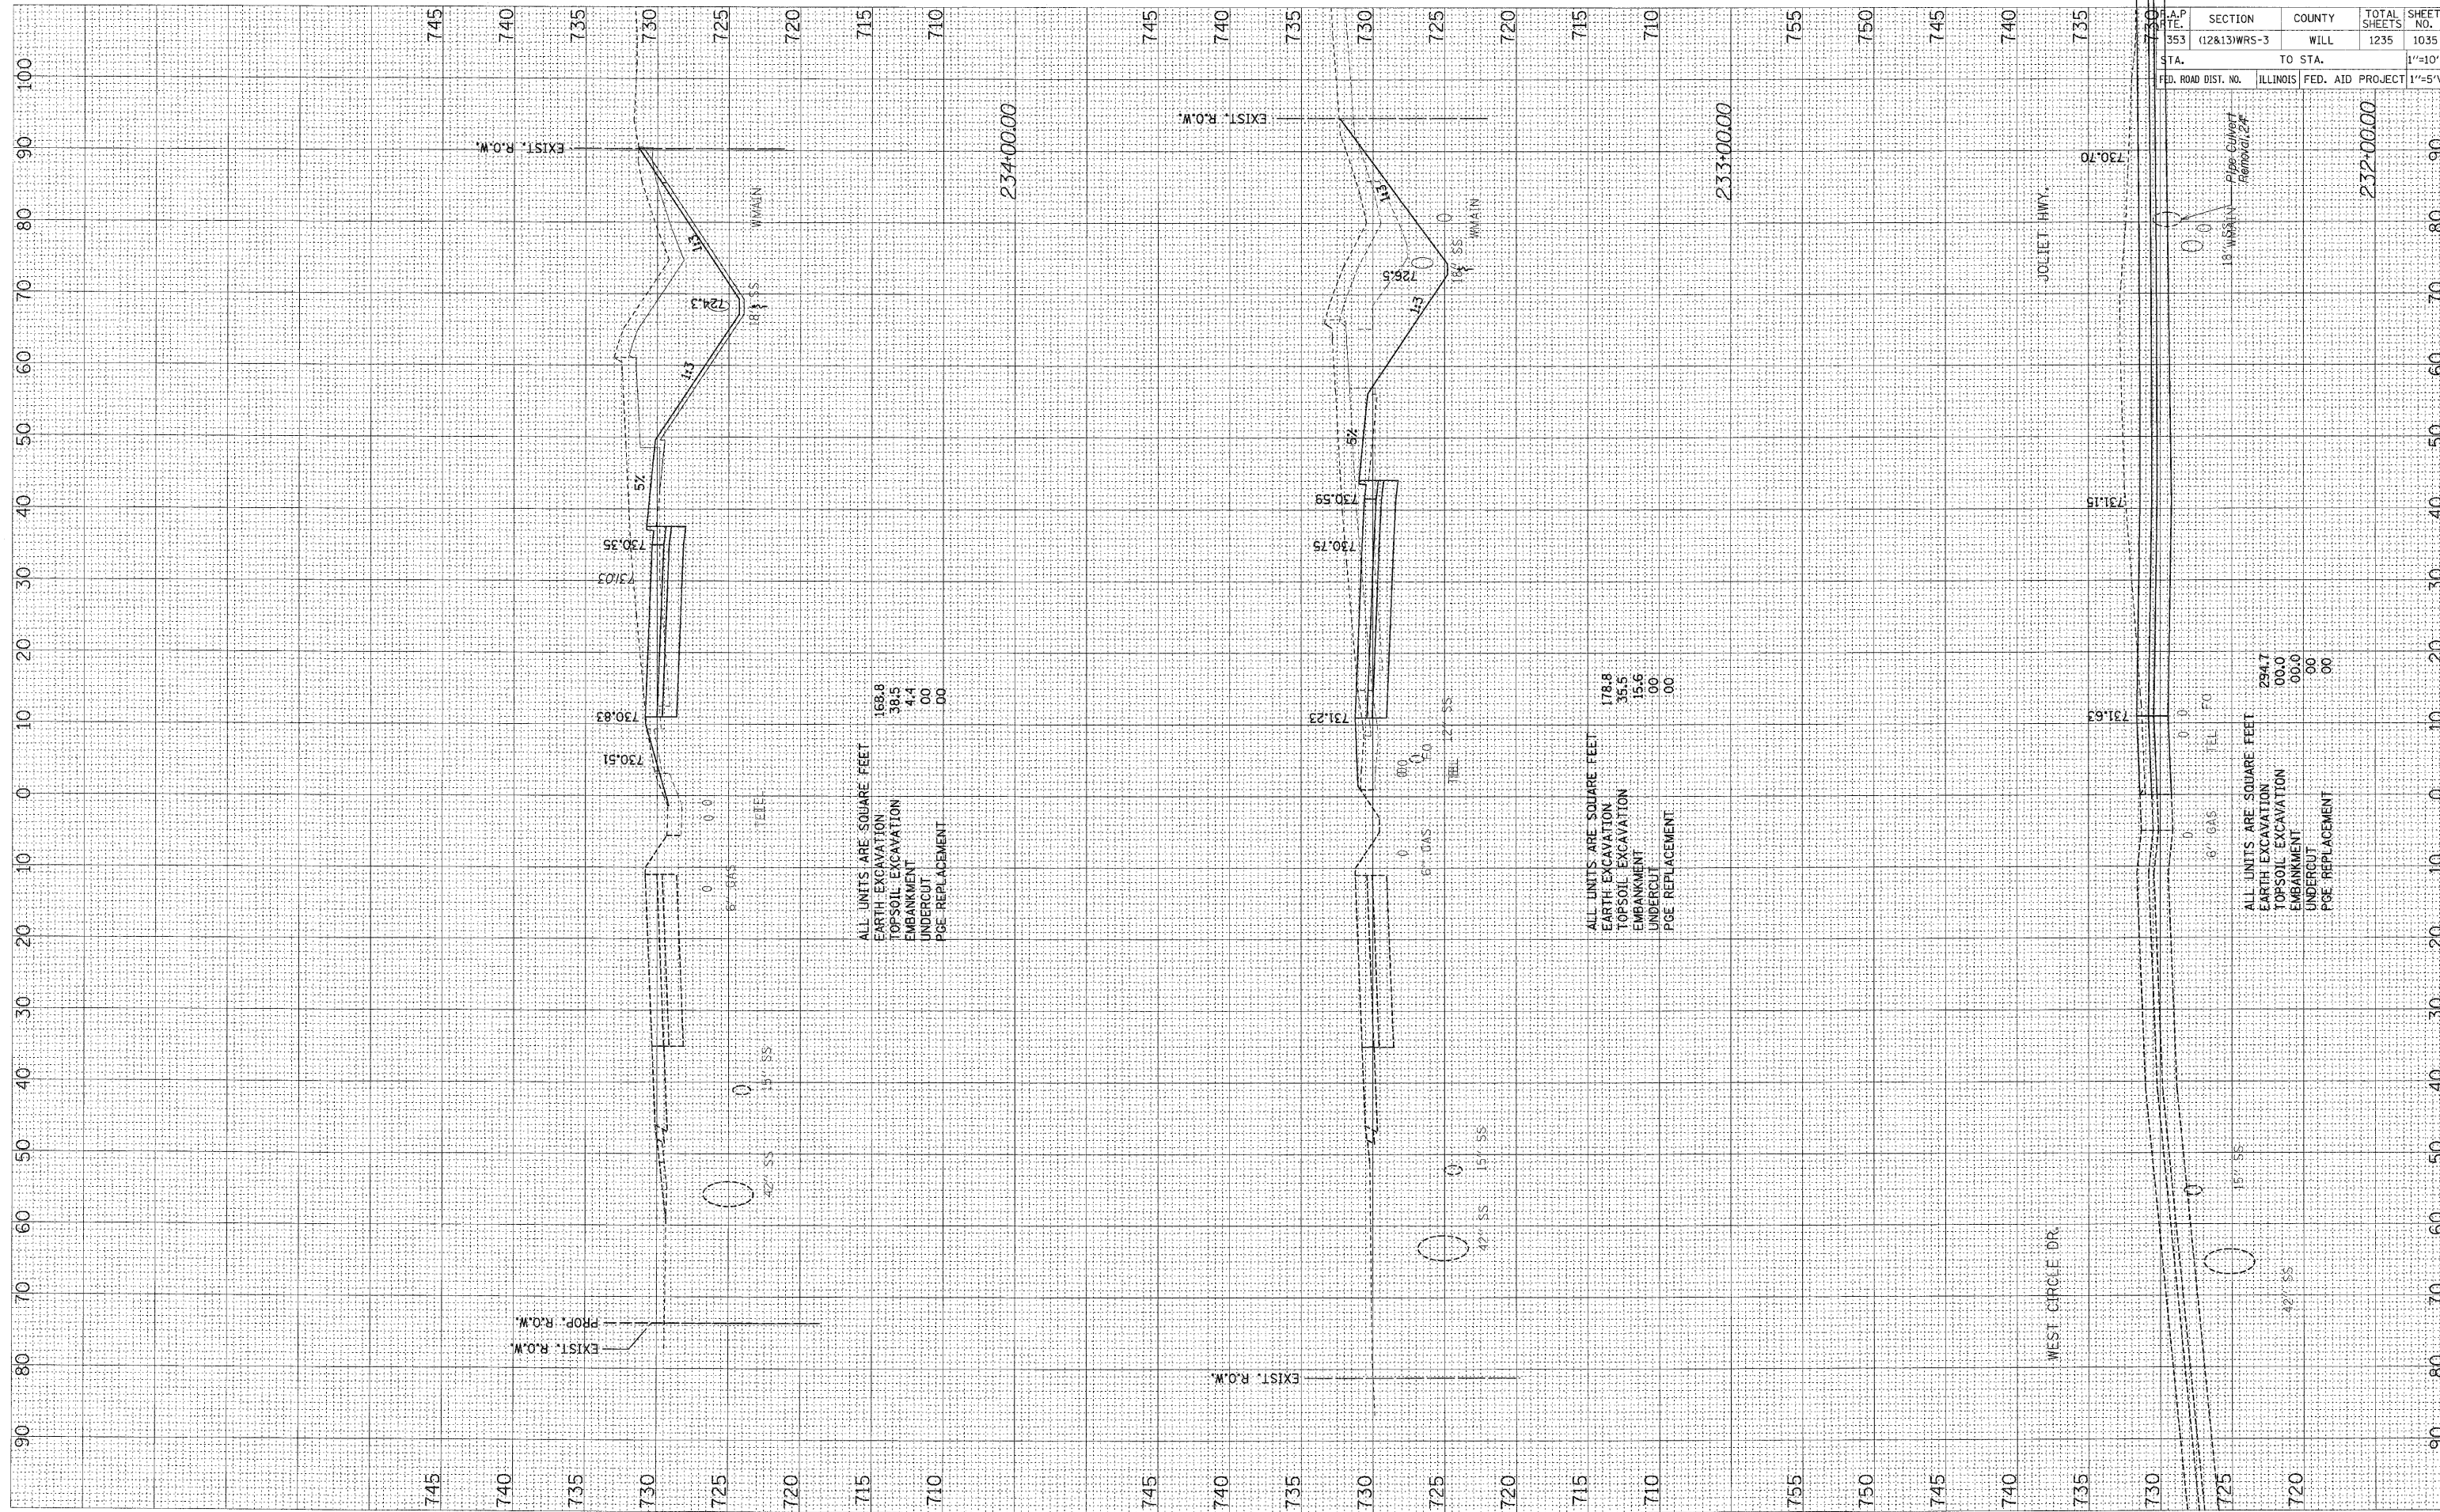

ALL UNITS ARE SQUARE FEET  
 EARTH EXCAVATION 168.8  
 TOPSOIL EXCAVATION 38.5  
 EMBANKMENT 4.4  
 UNDERCUT .00  
 PGE REPLACEMENT .00

ALL UNITS ARE SQUARE FEET  
 EARTH EXCAVATION 178.8  
 TOPSOIL EXCAVATION 35.5  
 EMBANKMENT 15.6  
 UNDERCUT .00  
 PGE REPLACEMENT .00

ALL UNITS ARE SQUARE FEET  
 EARTH EXCAVATION 294.7  
 TOPSOIL EXCAVATION 00.0  
 EMBANKMENT 00.0  
 UNDERCUT .00  
 PGE REPLACEMENT .00

A.P. NO.	SECTION	COUNTY	TOTAL SHEETS	SHEET NO.
353	(12&13)WRS-3	WILL	1235	1035
STA.	TO STA.	FED. ROAD DIST. NO.	ILLINOIS	FED. AID PROJECT
				1"=10'H
				1"=5'V