


FINAL SURVEY	BY	DATE
NOTE BOOK		
AREAS CHECKED		
NO.		

ORIGINAL SURVEY	BY	DATE
NOTE BOOK		
AREAS CHECKED		
NO.		

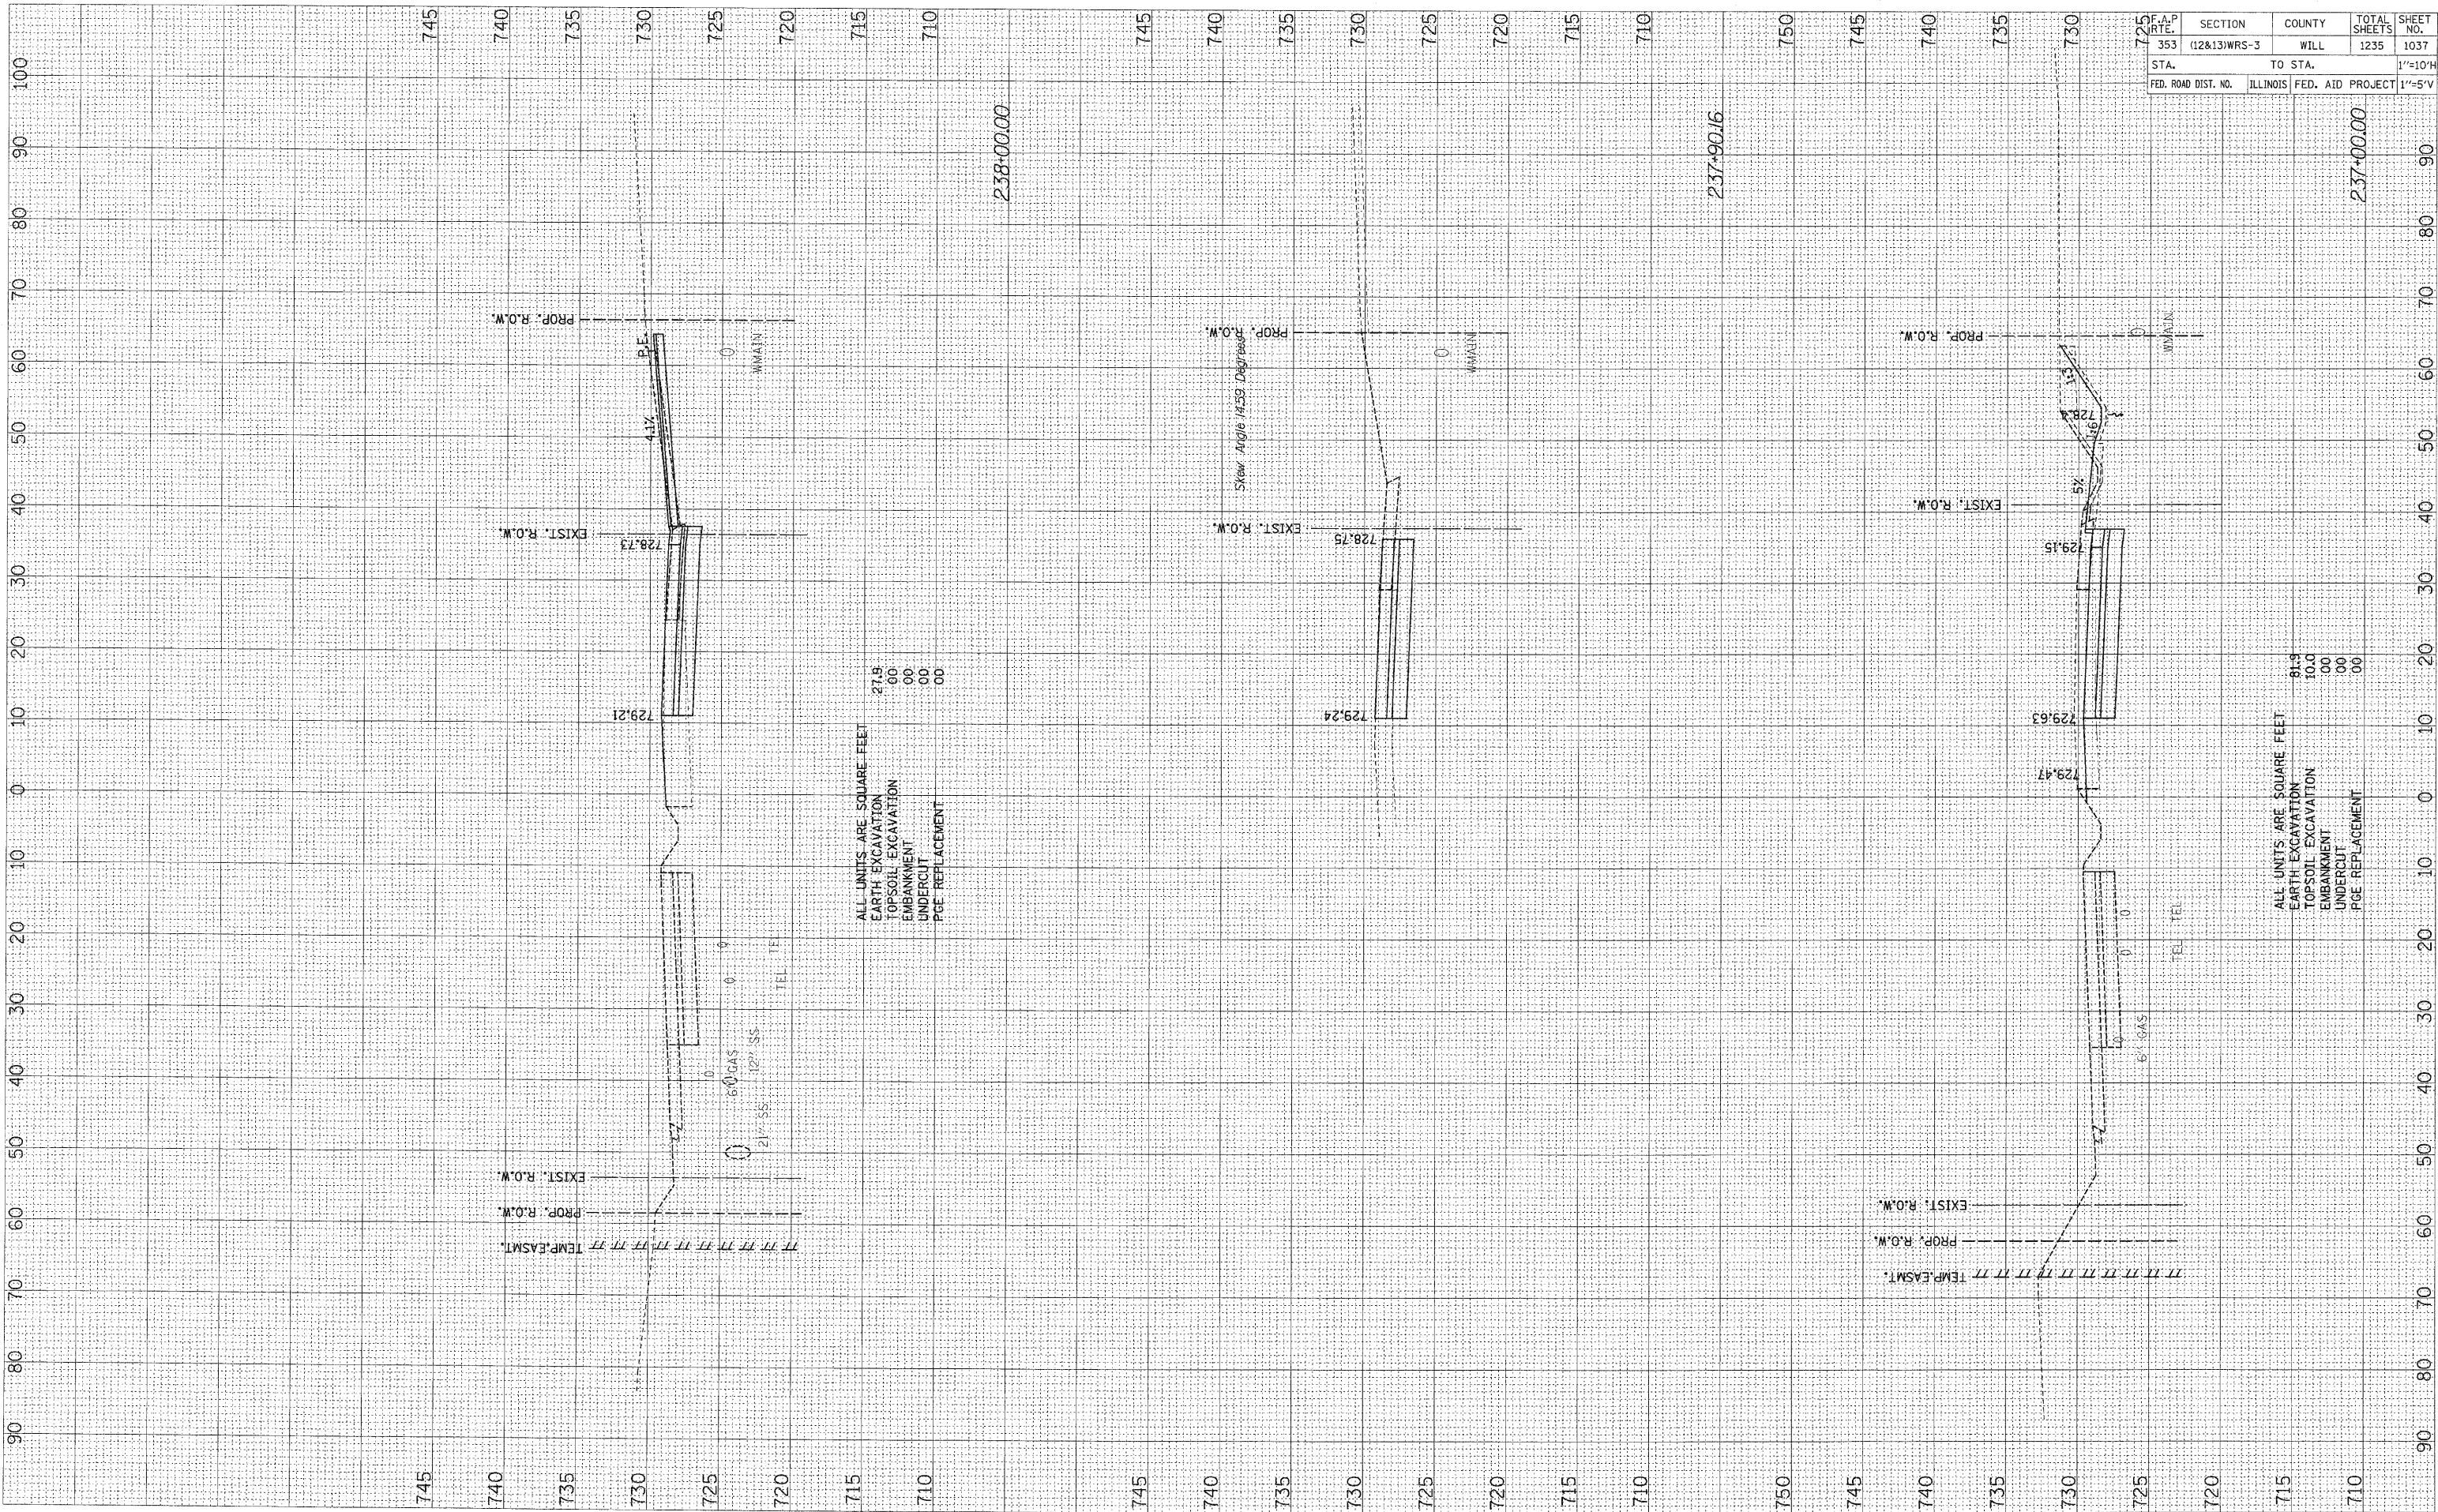

ALL UNITS ARE SQUARE FEET

EARTH EXCAVATION	271.9
TOPSOIL EXCAVATION	00
EMBANKMENT	00
UNDERCUT	00
PGE REPLACEMENT	00

ALL UNITS ARE SQUARE FEET

EARTH EXCAVATION	81.9
TOPSOIL EXCAVATION	00
EMBANKMENT	00
UNDERCUT	00
PGE REPLACEMENT	00

F.A.P. RTE.	SECTION	COUNTY	TOTAL SHEETS	SHEET NO.
353	(12&13)WRS-3	WILL	1235	1037
STA.	TO STA.			1"=10'H
FED. ROAD DIST. NO.	ILLINOIS	FED. AID PROJECT		1"=5'V